
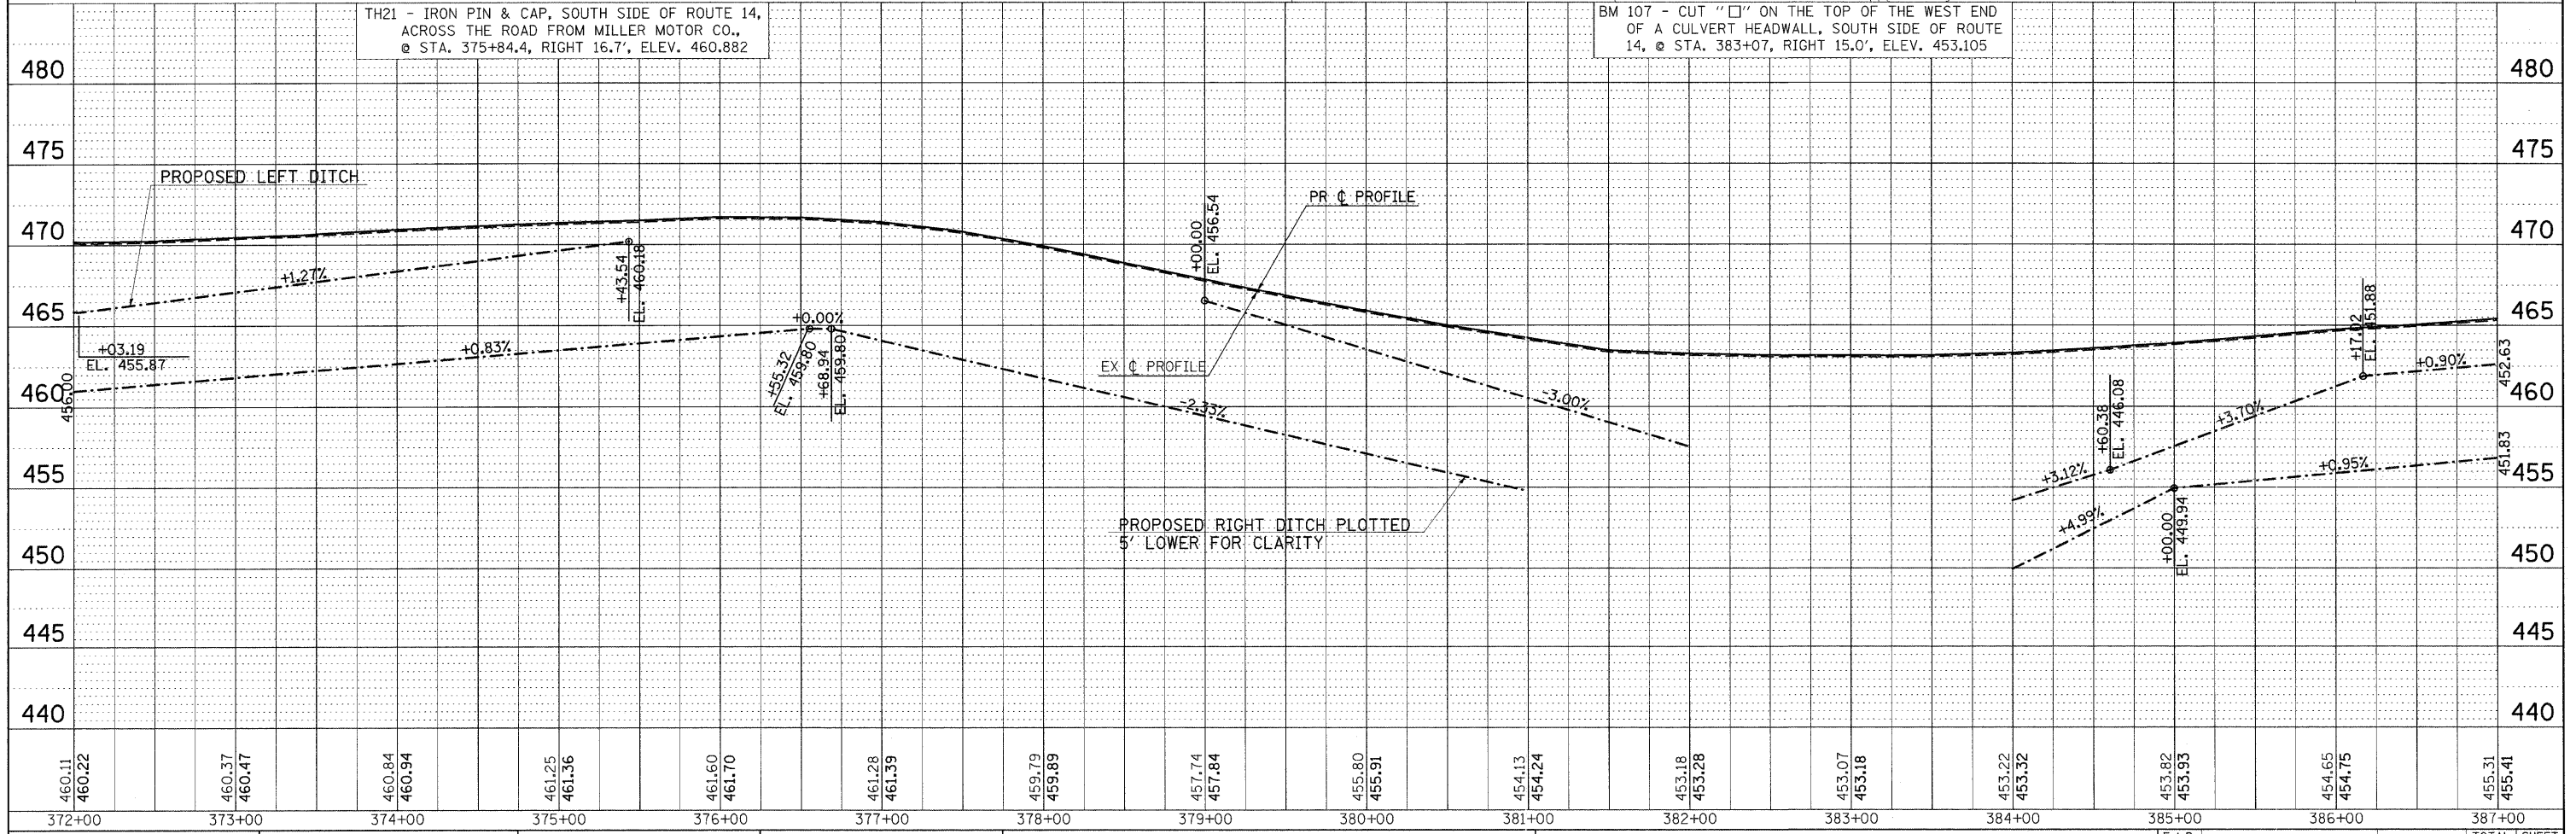


PLAN
 REVISIONS
 CHECKED
 PLOTTED
 ALIGNED
 CHECKED
 NOTE BOOK
 NO.
 CAD FILE NAME

PROFILE
 REVISIONS
 CHECKED
 PLOTTED
 GRADES
 CHECKED
 NOTE BOOK
 NO.
 STRIKE LINE NOTATIONS OK'D

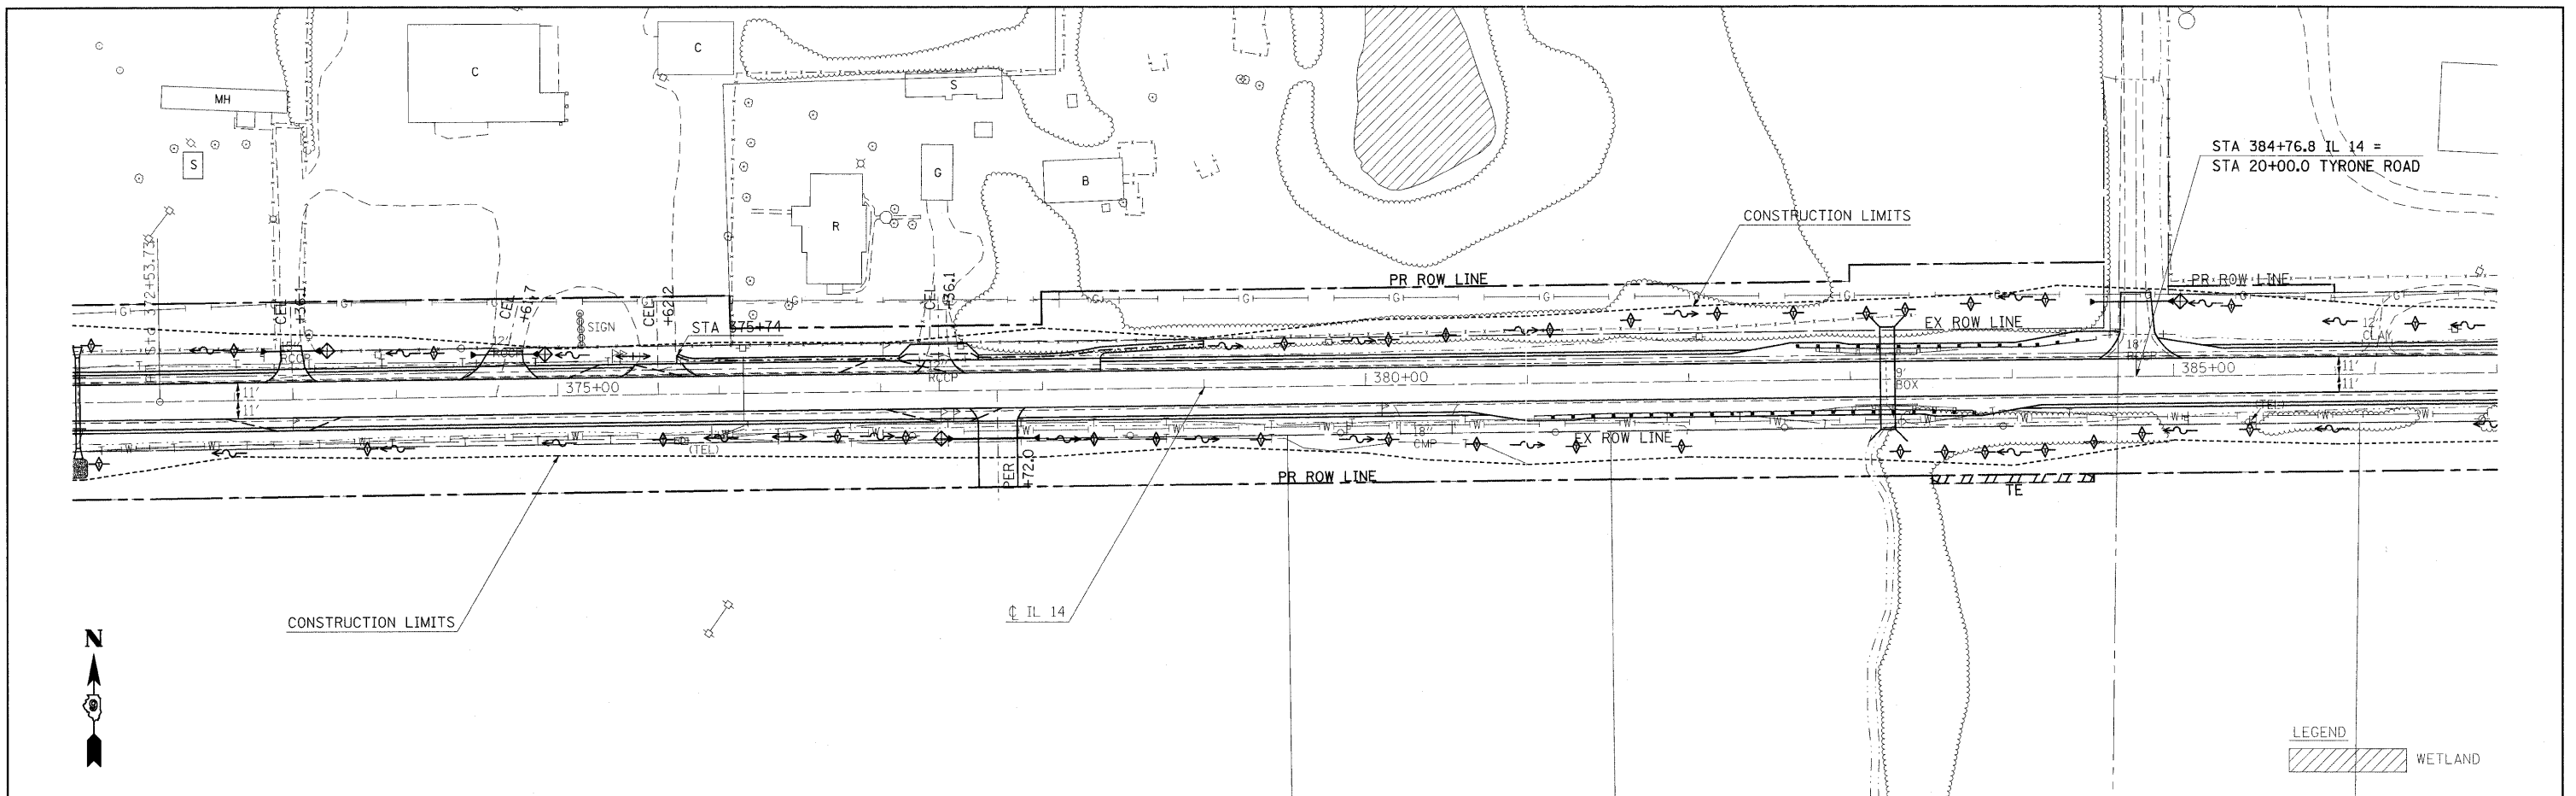

460.11 372+00	460.22 373+00	460.37 374+00	460.47 375+00	460.84 376+00	460.94 377+00	461.25 378+00	461.36 379+00	461.60 380+00	461.70 381+00	461.28 382+00	461.39 383+00	459.79 384+00	459.89 385+00	457.74 386+00	457.84 387+00	455.80 388+00	455.91 389+00	454.13 390+00	454.24 391+00	453.18 392+00	453.28 393+00	453.07 394+00	453.18 395+00	453.22 396+00	453.32 397+00	453.82 398+00	453.93 399+00	454.65 400+00	454.75 401+00	455.31 402+00	455.41 403+00
------------------	------------------	

FILE NAME =
 #FILE#

USER NAME = #USER#
 PLOT SCALE = #SCALE#
 PLOT DATE = #DATE#

DESIGNED -
 DRAWN -
 CHECKED -
 DATE -

REVISED -
 REVISED -
 REVISED -
 REVISED -

**STATE OF ILLINOIS
 DEPARTMENT OF TRANSPORTATION**

IL ROUTE 14 EROSION CONTROL SHEET

SCALE: 50 SHEET NO. OF SHEETS STA. 372+00 TO STA. 387+00

F.A.P. RTE.	SECTION	COUNTY	TOTAL SHEETS	SHEET NO.
869	(1-1,1,3,6)R-1,RS-3(1,3,6)B-2		299	83
CONTRACT NO. 98797				
FED. ROAD DIST. NO. ILLINOIS FED. AID PROJECT				

* FRANKLIN & PERRY COUNTIES