

SECTION	COUNTY	TOTAL SHEETS	SHEET NUMBER
05-0047-00-RP	PERRY	11	4
CITY OF DUQUOIN		PROJECT NO. HPP-1207(102)	
JOB NO. C-99-516-06		CONTRACT NO. 99273	

**LEGEND**

- 457 --- - EXISTING CONTOUR
- - - 457 - - - PROPOSED CONTOUR
- x458.5 - EXISTING SPOT ELEVATION
- x319.00 - PROPOSED SPOT ELEVATION

NOTE: SEE PAVEMENT LAYOUT DETAIL ON SHEET 2 FOR LAYOUT PLAN FROM STA. 13+63.48 TO STA. 15+33.83.

+16.2AC



INSTALL "RIGHT TURN" SIGN W/1L, 30"X30" ON TYPE B METAL POST @ STA. 16+75, 28'LT.

INSTALL PIPE CULVERT CLASS A, TYPE 1, 12" - 38 FT. AND 2-12" PRCF END SECTIONS U.S FL. - 456.5 @ STA. 15+20, 25'LT. D.S FL. - 456.4 @ STA. 15+20, 25'RT.

PARCEL 1P-1 (5.143 AC)

PARCEL 1P-2 (5.000 AC)

PARCEL 1P-3 (4.995 AC)

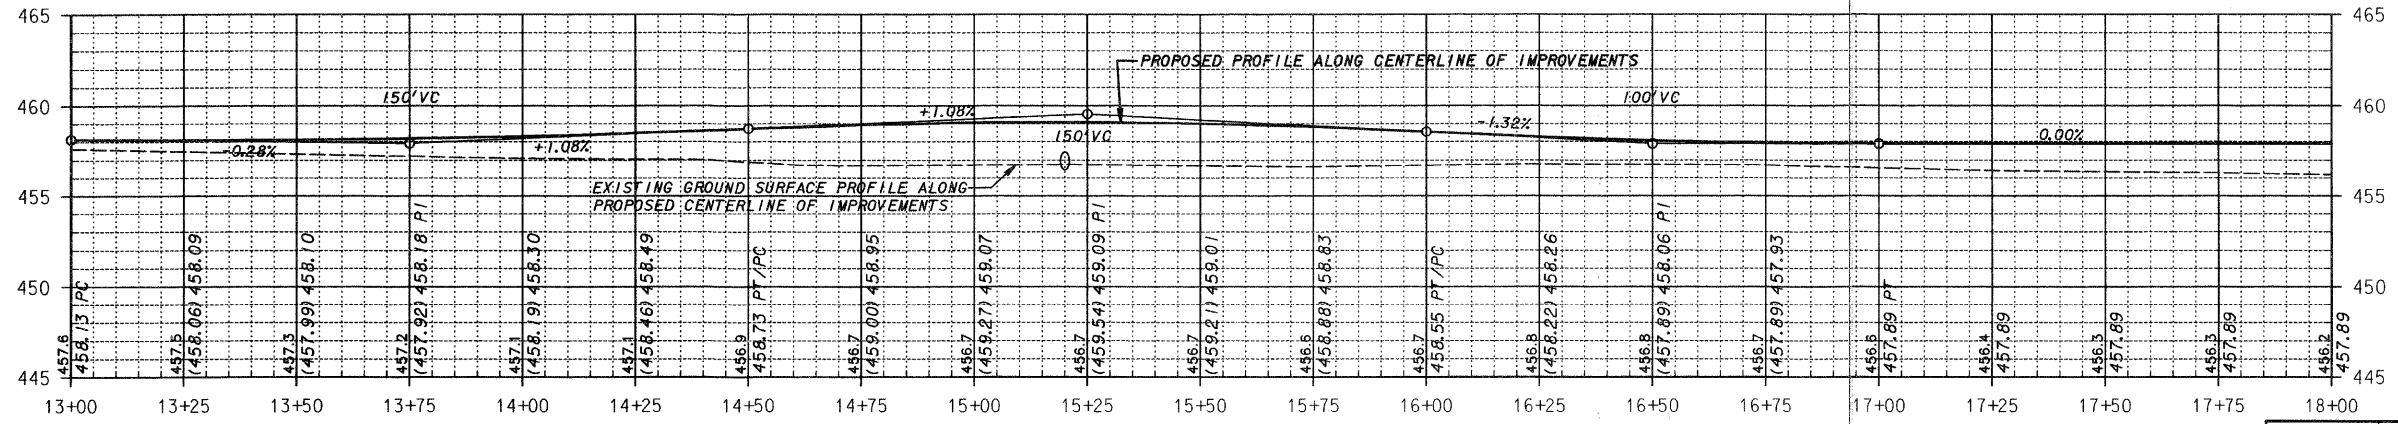 

SCALE AS SHOWN	INDUSTRIAL PARK DRIVE - PHASE III
DATE MARCH 2011	PLAN AND PROFILE
DRAWN BY SDR/ASW	STA. 13+00 TO STA. 18+00