
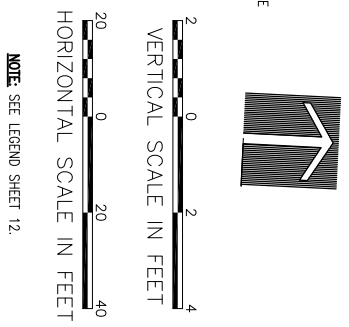


MATCH LINE STA. 305+50

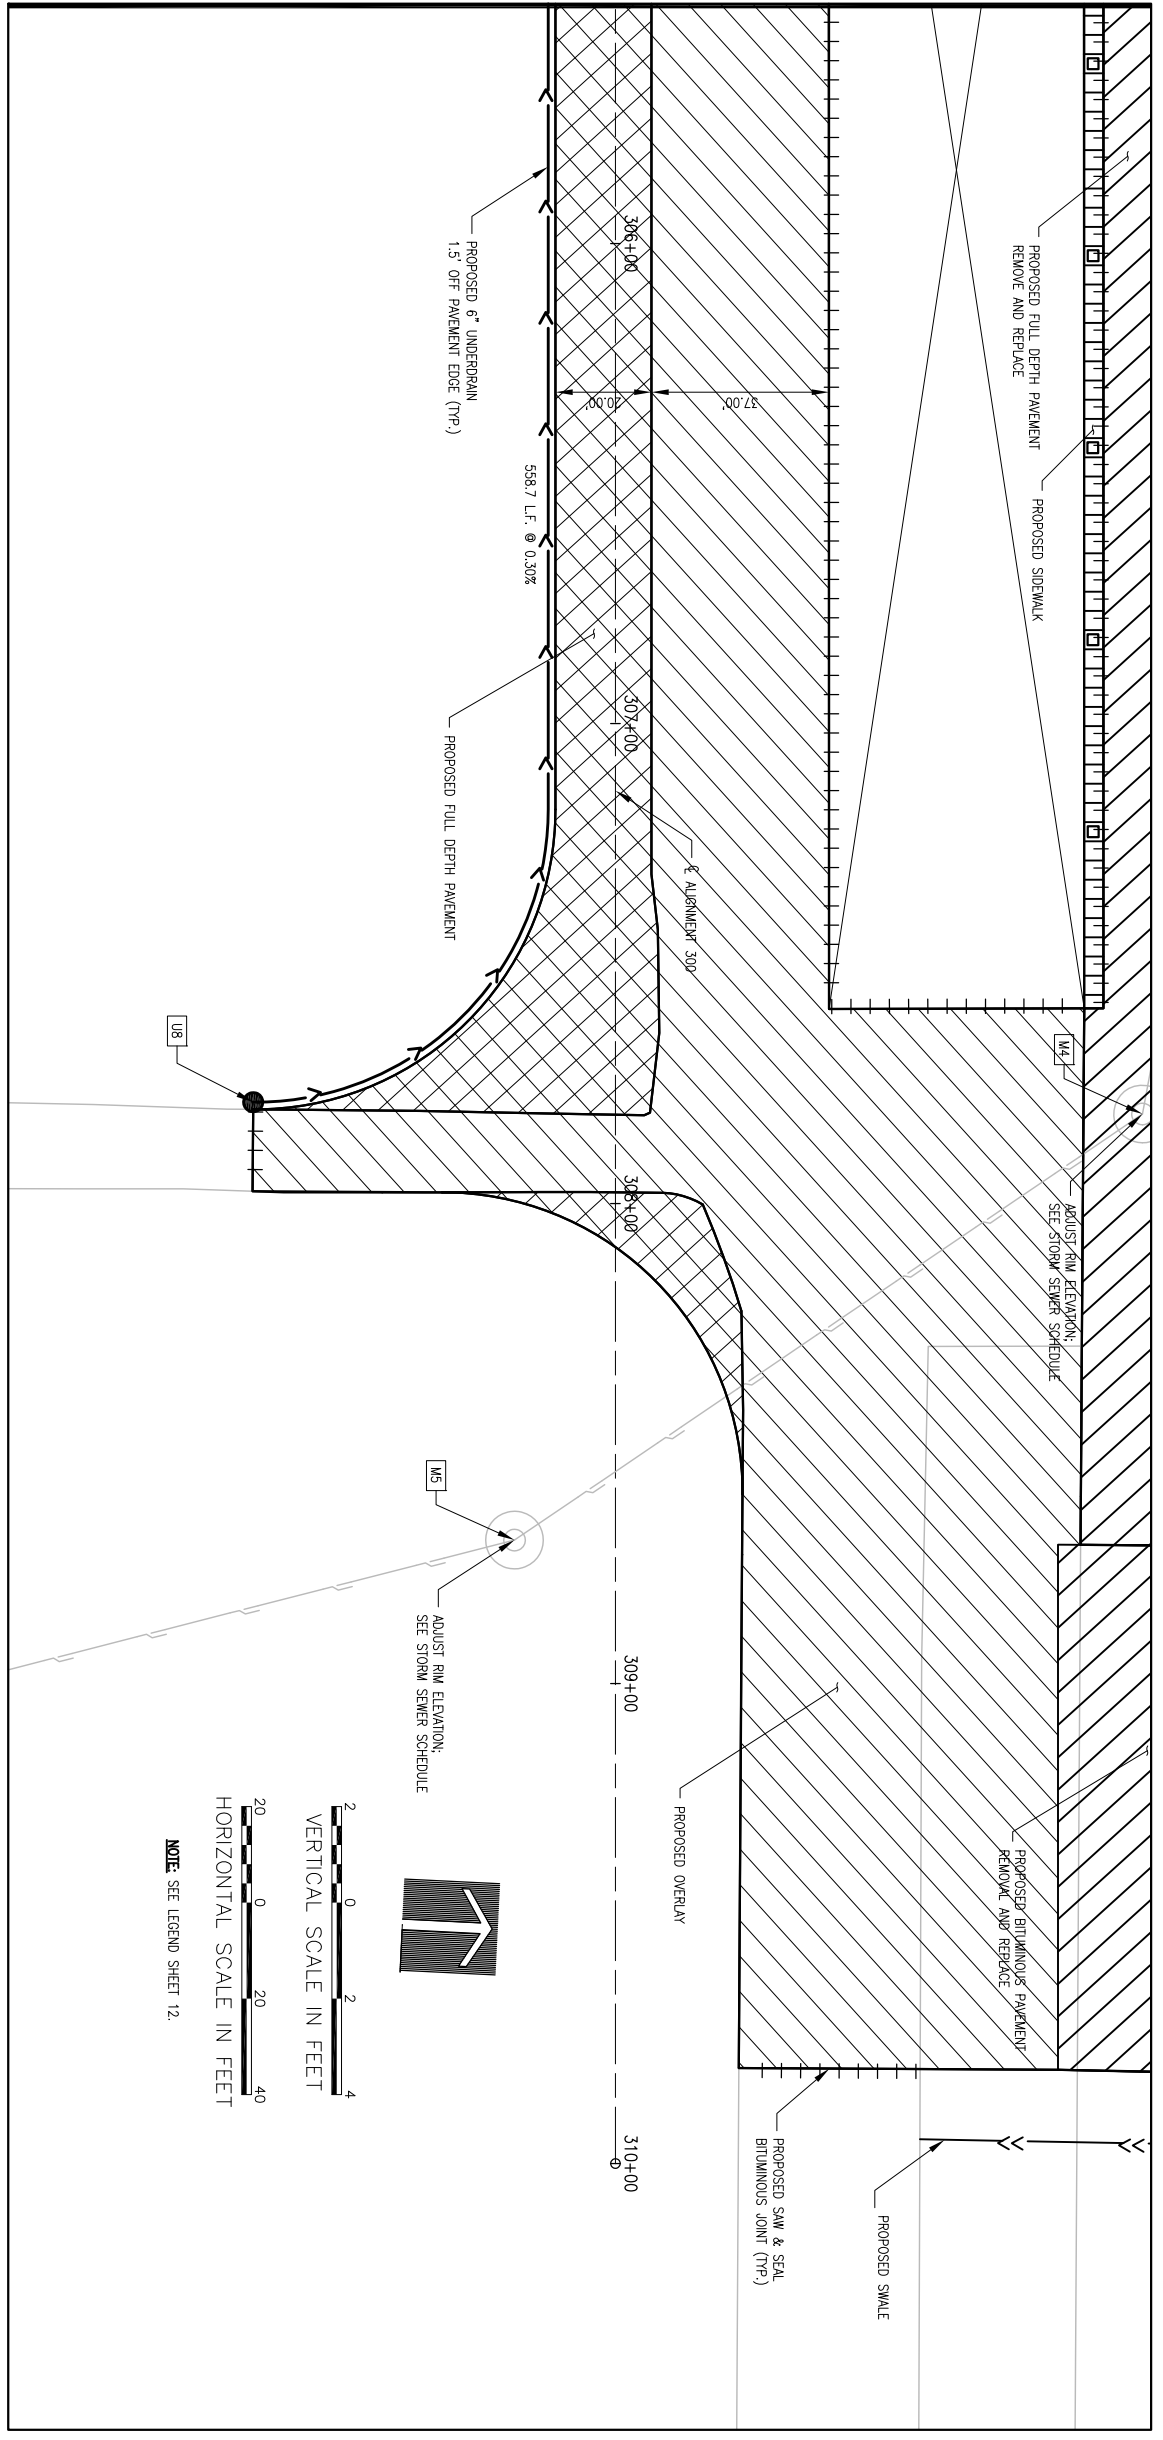

NOTE: SEE LEGEND SHEET 12.

PLAN AND PROFILE
 ALIGNMENT 300
 305+50 - 308+98

REHABILITATE NORTH HANGAR PAVEMENTS,
 IDA No. LOT-4020 AIP No. 3-17-0140-B48



Hanson Professional Services Inc.
 815 Commerce Drive Suite 200
 Oak Brook, Illinois 60523

Hanson No. 10A0072
 Filename 15-PLAN & PROFILE 300 - (2).DWG
 Scale 1"=20'
 Date APRIL 22, 2011

LAYOUT	KMS	02/18/11
DRAWN	KMS	02/18/11
REVIEWED	RMH	4/22/11



Chicago-Romeoville Airport
 JOLIET REGIONAL PORT DISTRICT
 1 George Michas Drive
 Romeoville, Illinois 60446
 Telephone: 815.838.9497
 Fax: 815.838.9524

DATE	REVISION