



**EXISTING**

(A1) (A2)

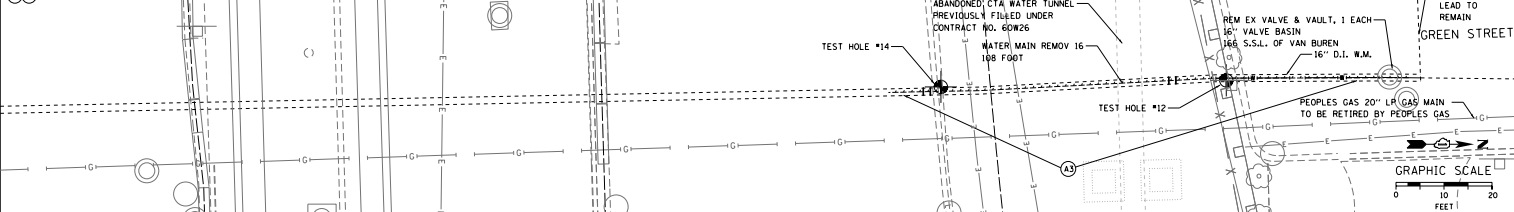


**PROPOSED**

(A1) (A2)

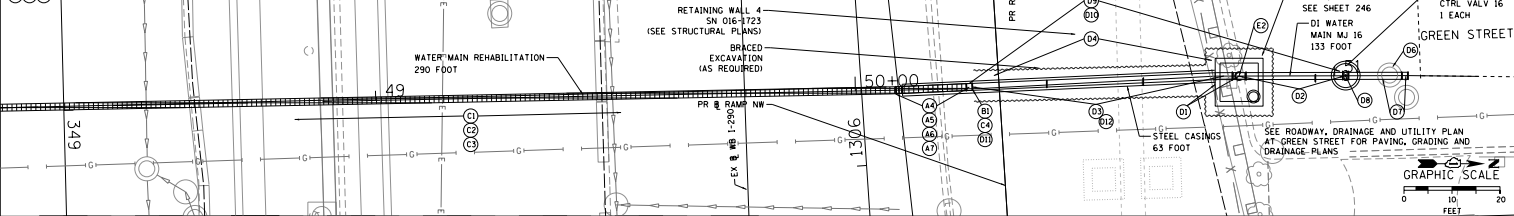

PLAN	DATE	BY
REVISION	DATE	BY
NO.		

PROFILE	DATE	BY
REVISION	DATE	BY
NO.		

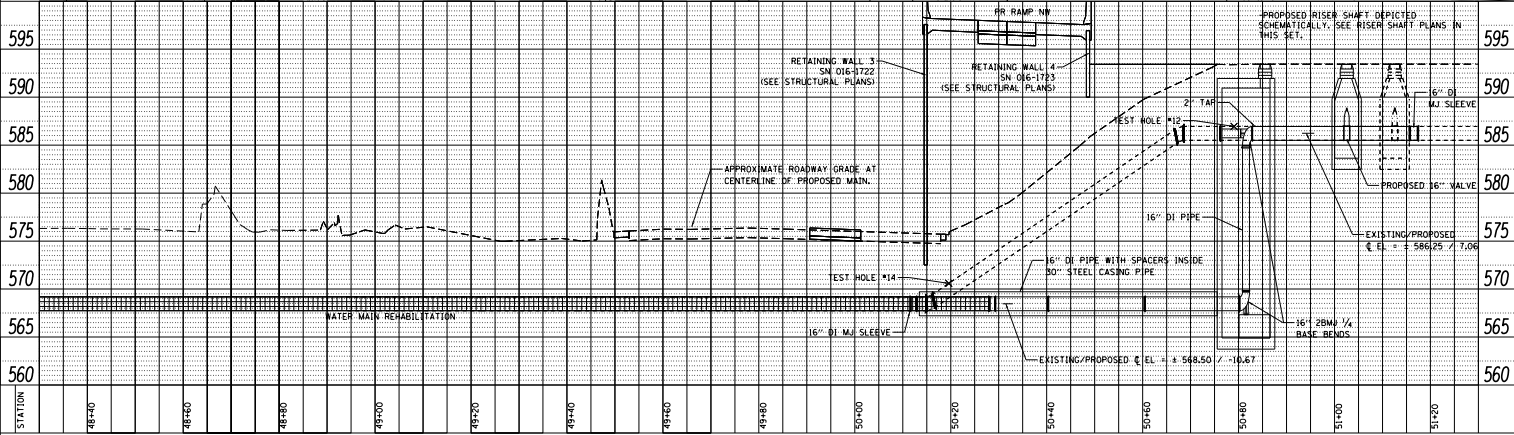

006029-00-00-00-00-00  
 USER NAME: J. Cooper/H2  
 PLOT SCALE: 1/8" = 1'-0"  
 PLOT DATE: 4/25/2014

DESIGNED - HMC	REVISED -
DRAWN - HMC	REVISED -
CHECKED - REB	REVISED -
DATE - 04/28/14	REVISED -

STATE OF ILLINOIS  
 DEPARTMENT OF TRANSPORTATION

WATER MAIN RELOCATION  
 PLAN AND PROFILE

SCALE: SHEET OF SHEETS STA. TO STA.

E.P.N. NO. 20/24/290	SECTION 2013-010R	COUNTY COOK	TOTAL SHEETS 240
		CONTRACT NO. 60W28	