


OUTSIDE ELEVATION OF BARRIER RAIL
(Facing South)

NOTES:

1. See Sheet RW4-10 for Barrier Rail and Anchor Slab Joint Details.
2. Bend longitudinal bars in field to fit barrier rail and anchor slab.
3. Bars noted thus, 7x3-#4 indicates 7 lines of #4 bars with 3 lengths per line.
4. For Section A-A, see Sheet RW4-06.
5. For Reinforcement details, see Sheet RW4-10.
6. See bridge plans (SN 016-1705) for West Abutment details.

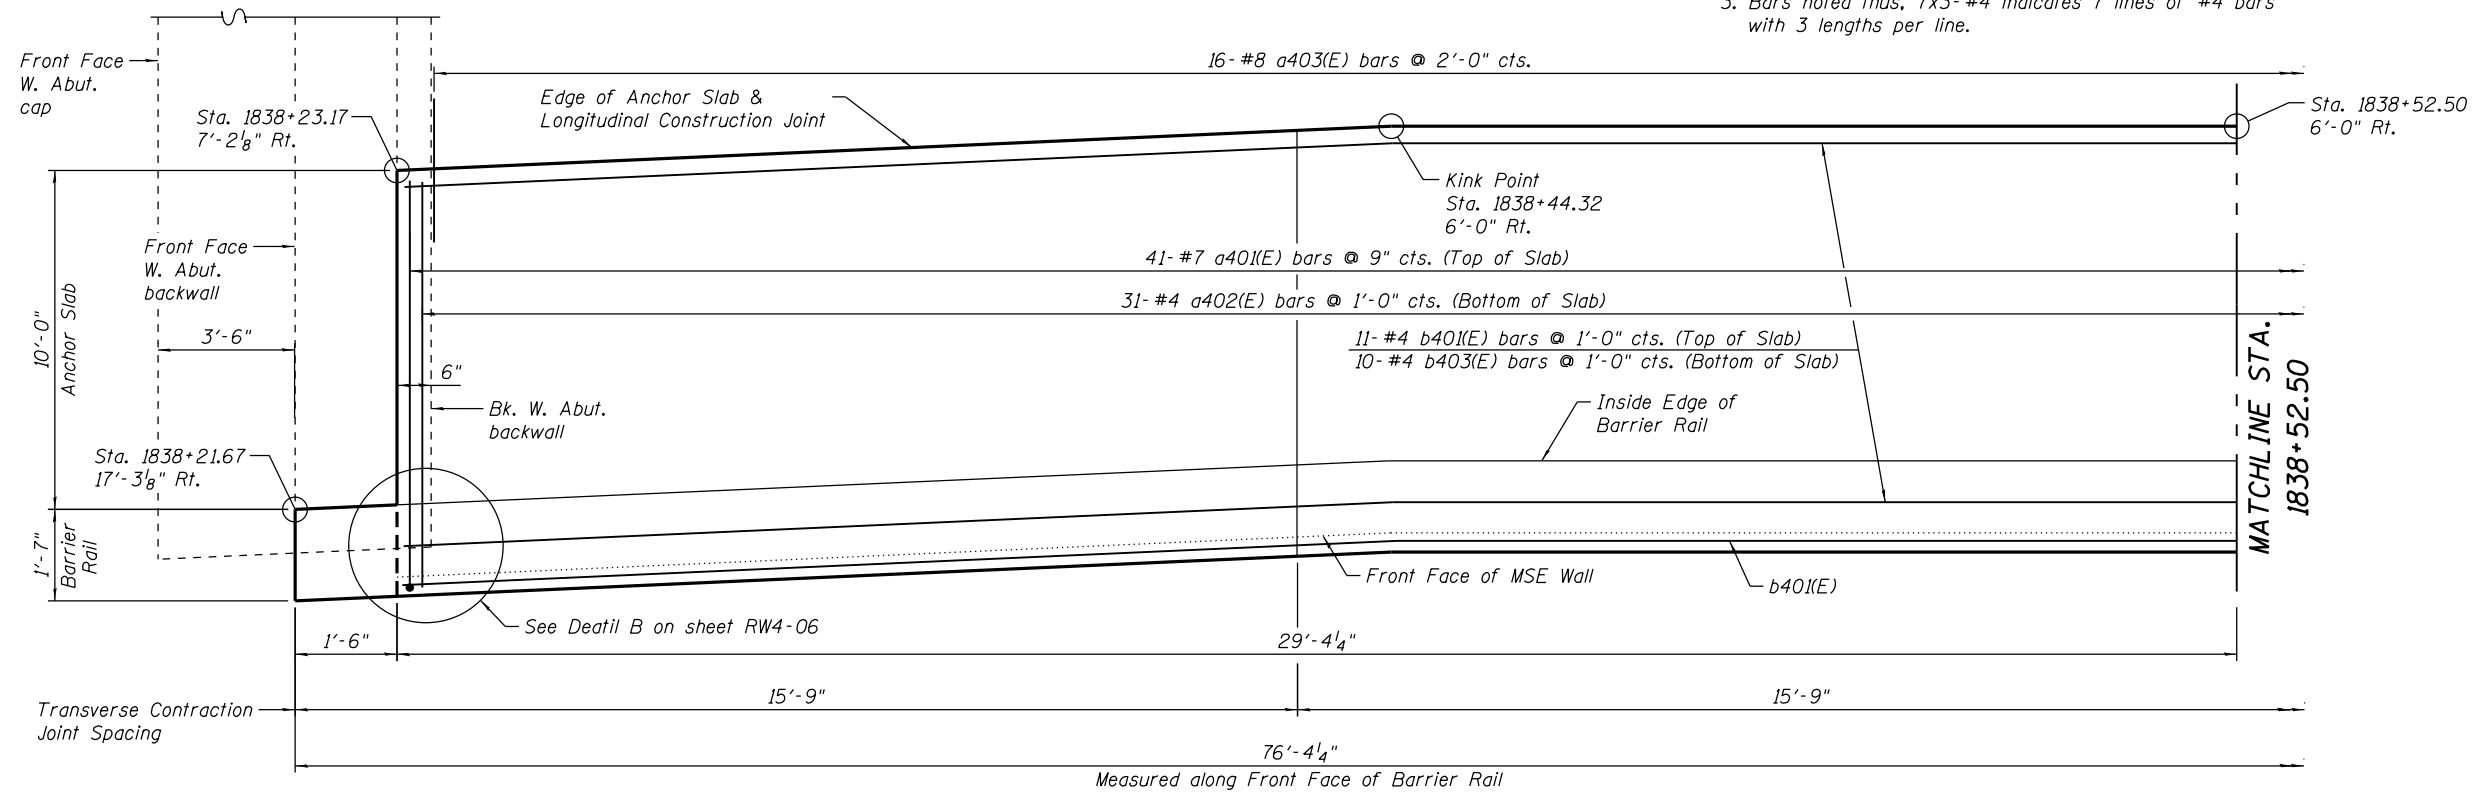

PLAN - BARRIER RAIL & ANCHOR SLAB

0161723-60W28-S04-Parapet



USER NAME = dunkerleyb	DESIGNED - DEV	REVISED
	CHECKED - ATB	REVISED
PLOT SCALE = N.T.S.	DRAWN - BRD	REVISED
PLOT DATE = 4/28/2014	CHECKED - EJO	REVISED

STATE OF ILLINOIS
DEPARTMENT OF TRANSPORTATION

BARRIER RAIL AND ANCHOR SLAB - I
STRUCTURE NO. 016-1723

SHEET NO. RW4-040F RW4-15 SHEETS

F.A.I. RTE. 90/94/290	SECTION 2013-010R	COUNTY COOK	TOTAL SHEETS 747	SHEET NO. 558
CONTRACT NO. 60W28			ILLINOIS FED. AID PROJECT -NUMBER-	