


MCCARTHY ROAD

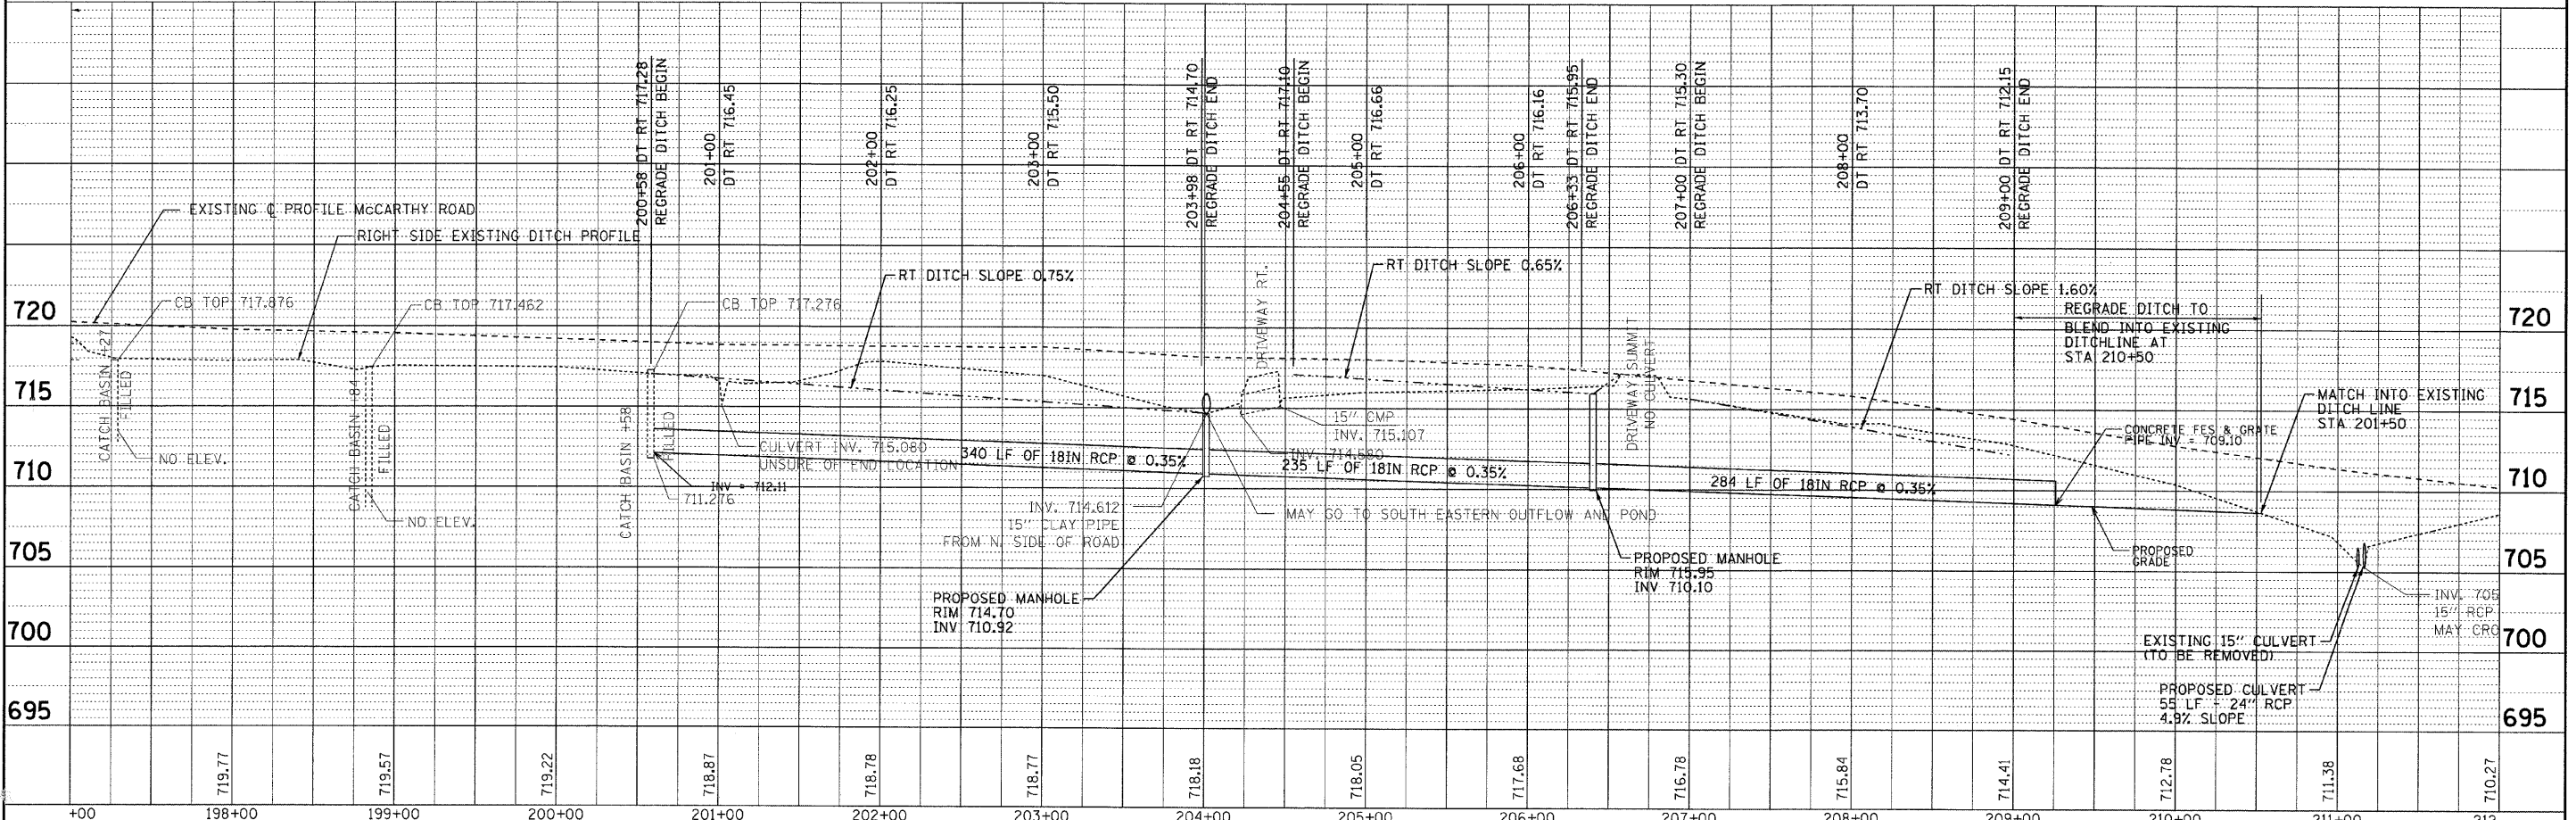

COPYRIGHT © 2005 BY BAXTER & WOODMAN, INC.
 STATE OF ILLINOIS - PROFESSIONAL DESIGN FIRM
 LICENSE NO. - BR-00127 - EXPIRES 4/30/2011
 5/26/2006 9:50:00 AM

DESIGNED - CAC	REVISED - PER IDOT 5-19-10
DRAWN - BCD	REVISED -
CHECKED - TMS	REVISED -
DATE - 04/26/10	FILE - 100153-DU01.shx

STATE OF ILLINOIS
DEPARTMENT OF TRANSPORTATION

DRAINAGE AND UTILITY PLAN

SCALE: H: 1"=50' V: 1"=5'

F.A. RTE. 1587	SECTION 3098-T	COUNTY COOK	TOTAL SHEETS 17	SHEET NO. 7
FED. ROAD DIST. NO. ILLINOIS		FED. AID PROJECT		