


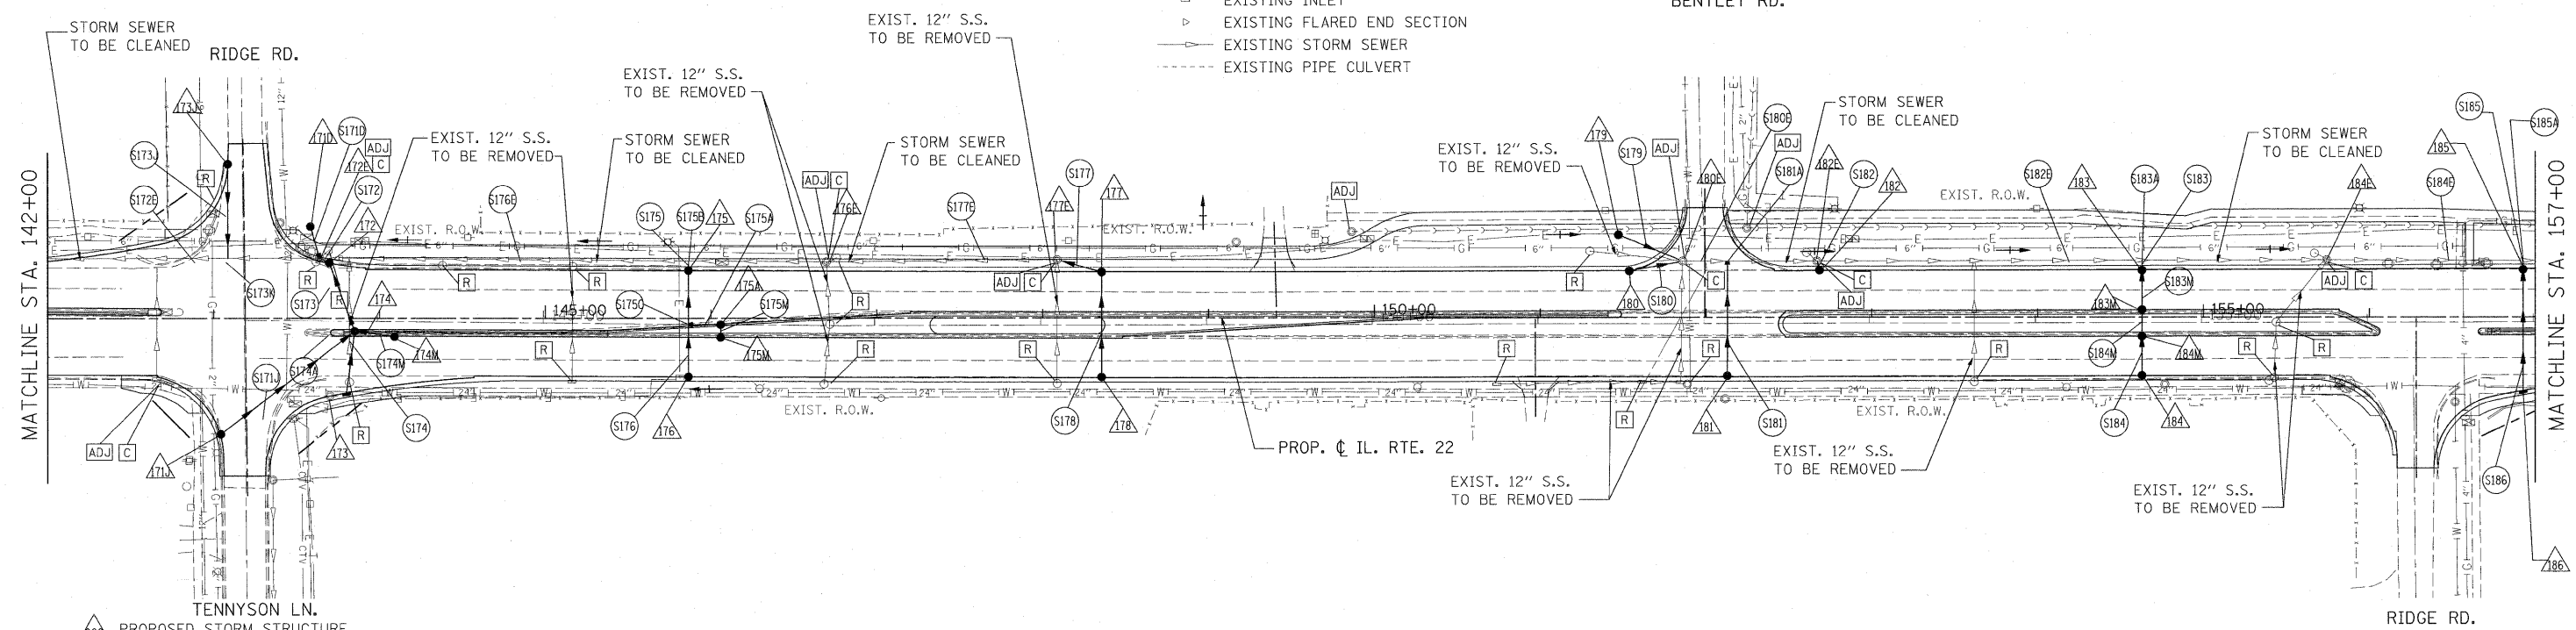

- LEGEND:**
- PROPOSED MANHOLE
 - PROPOSED CATCH BASIN
 - PROPOSED STORM SEWER
 - ▶ PROPOSED FLARED END SECTION
 - EXISTING MANHOLE
 - EXISTING CATCH BASIN
 - ▭ EXISTING INLET
 - ▶ EXISTING FLARED END SECTION
 - EXISTING STORM SEWER
 - - - EXISTING PIPE CULVERT




DATE: _____
 BY: _____
 PLAN REVISIONS PLOTTED _____
 ALIGNMENT CHECKED _____
 NOTE BOOK NO. _____
 CAD FILE NAME: _____

DATE: _____
 BY: _____
 FILE REVISIONS PLOTTED _____
 GRADES CHECKED _____
 NOTE BOOK NO. _____
 STRUCTURE NOTATIONS CHECKED _____

- ▲ PROPOSED STORM STRUCTURE
- PROPOSED STORM SEWER
- ▭ EXISTING STRUCTURE TO BE REMOVED
- ▭ EXISTING STORM SEWER TO BE ABANDONED
- ▭ EXISTING STRUCTURE TO BE ADJUSTED
- ▭ EXISTING STRUCTURE TO BE CLEANED

FOR UTILITY INFORMATION ONLY

NOTE:
 STORM WATER STRUCTURE OFFSET LOCATIONS GIVEN ON THE DETAILED PLANS ARE TO THE FOLLOWING POINTS: A) FOR STRUCTURES FALLING IN THE CURB LINE - TO THE EDGE OF PAVEMENT; B) FOR ALL OTHER STRUCTURE LOCATIONS - TO THE CENTER OF THE STRUCTURE.

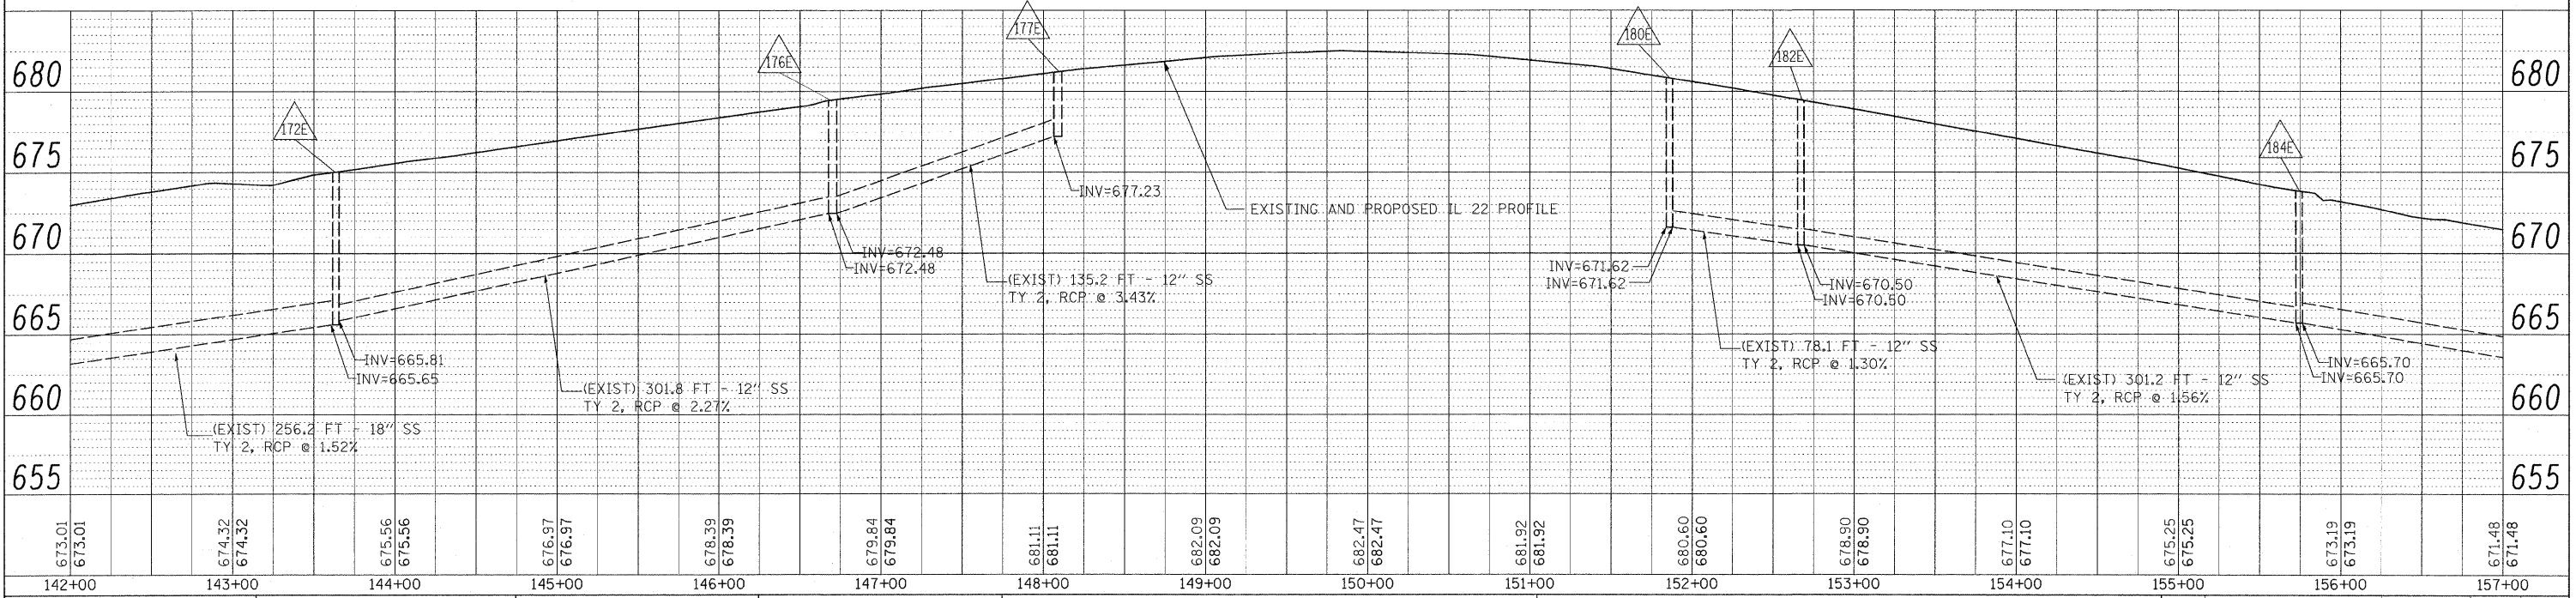

673.01 673.01	674.32 674.32	675.56 675.56	676.97 676.97	678.39 678.39	679.84 679.84	681.11 681.11	682.09 682.09	682.47 682.47	681.92 681.92	680.60 680.60	678.90 678.90	677.10 677.10	675.25 675.25	673.19 673.19	671.48 671.48
142+00	143+00	144+00	145+00	146+00	147+00	148+00	149+00	150+00	151+00	152+00	153+00	154+00	155+00	156+00	157+00

FILE NAME =
 W:\ILRTE22\2009 REVISIONS\Tree Removal Contract\CADD Sheets\DI60L41-sht-drain.dgn

USER NAME = #USER#
 DESIGNED - LP
 DRAWN - MC
 PLCT SCALE = #SCALE#
 PLCT DATE = 5/13/2010

REVISED -
 REVISED -
 REVISED -
 REVISED -

DATE - 05/14/2010

**STATE OF ILLINOIS
 DEPARTMENT OF TRANSPORTATION**

**IL. ROUTE 22
 DRAINAGE PLAN AND PROFILE**

SCALE: 1"=50' SHEET NO. 30 OF 56 SHEETS STA. 142+00 TO STA. 157+00

F.A.P. RTE. 337	SECTION 2010-062-DTR	COUNTY LAKE	TOTAL SHEETS 56	SHEET NO. 30
CONTRACT NO. 60L41			ILLINOIS FED. AID PROJECT	