




EROSION CONTROL DETAILS

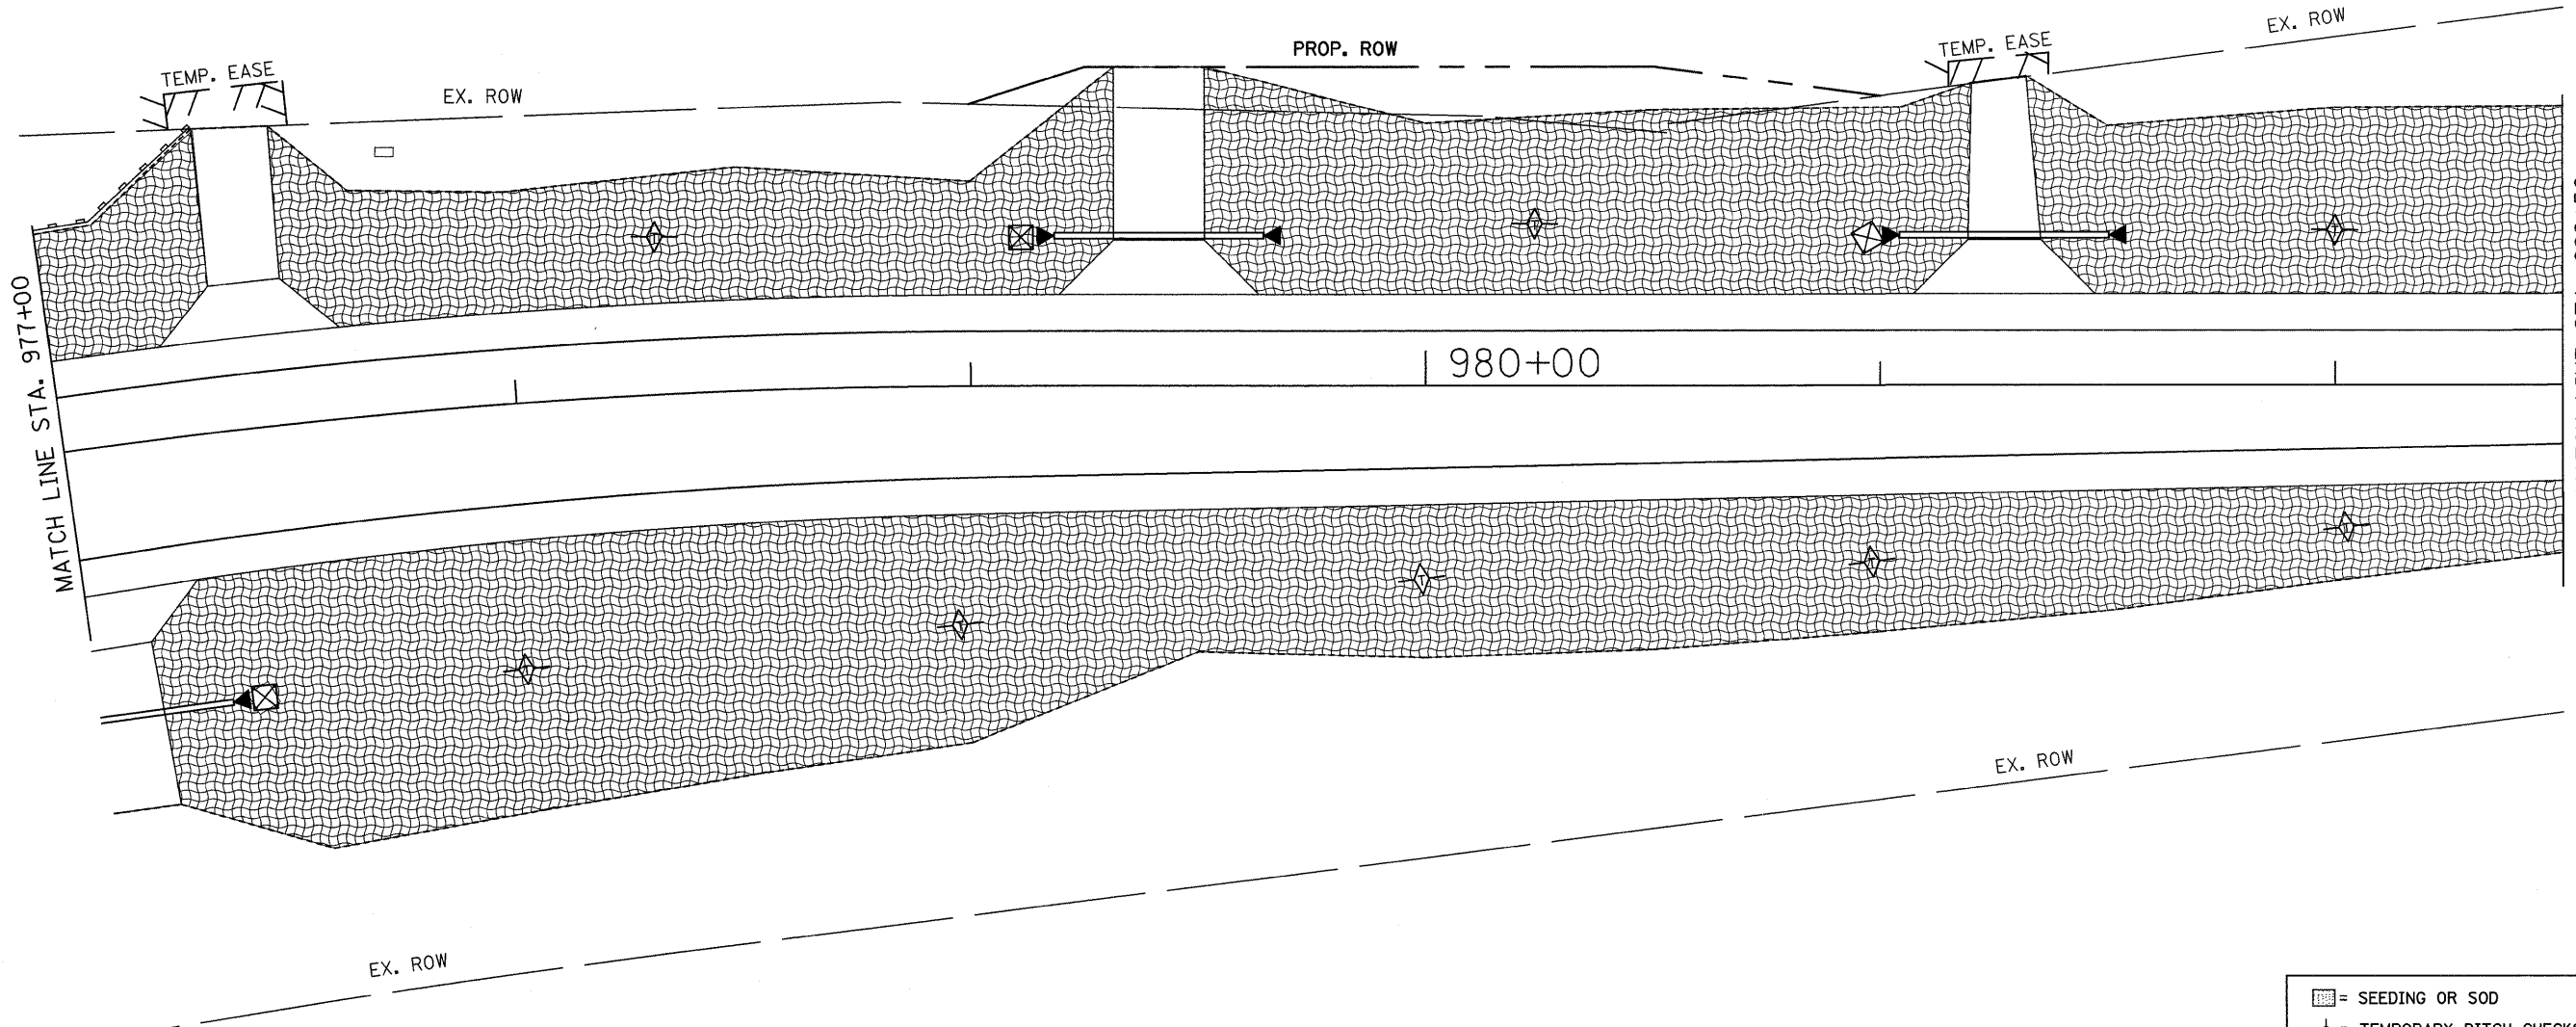

SEEDING DETAIL
(IN FRONT OF HOMES/OVERLOOK AREAS)

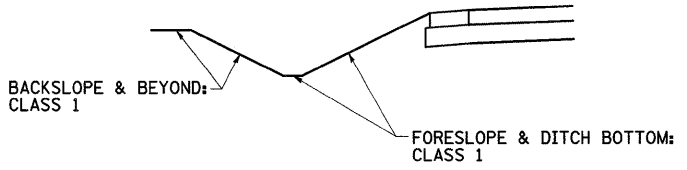

SEEDING DETAIL

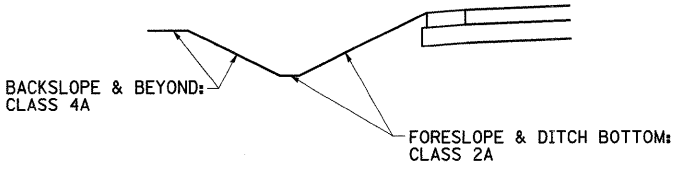

	= SEEDING OR SOD
	= TEMPORARY DITCH CHECKS
	= EROSION CONTROL BLANKET
	= PERIMETER EROSION BARRIER
	= INLET PIPE PROTECTION
	= RIP RAP
	= TURF REINFORCEMENT MAT
	= ARTICULATED BLOCK MAT

FILE NAME =	USER NAME = grantpm	DESIGNED -	REVISED -	STATE OF ILLINOIS DEPARTMENT OF TRANSPORTATION	EROSION CONTROL DETAILS	F.A.P. RTE.	SECTION	COUNTY	TOTAL SHEETS	SHEET NO.	
cr:\pwork\PIWIDOT\GRANTPM\dms31213\d06628eros.dgn	PLOT SCALE = 20.0000' / IN.	CHECKED -	REVISED -			742	37R-4	OGLE	867	305	
PLOT DATE = Tue Mar 30 10:50:05 2010	DATE -	REVISED -				SCALE: SHEET NO. OF SHEETS STA. TO STA.		CONTRACT NO. 64E17			
								FED. ROAD DIST. NO. ILLINOIS FED. AID PROJECT			