
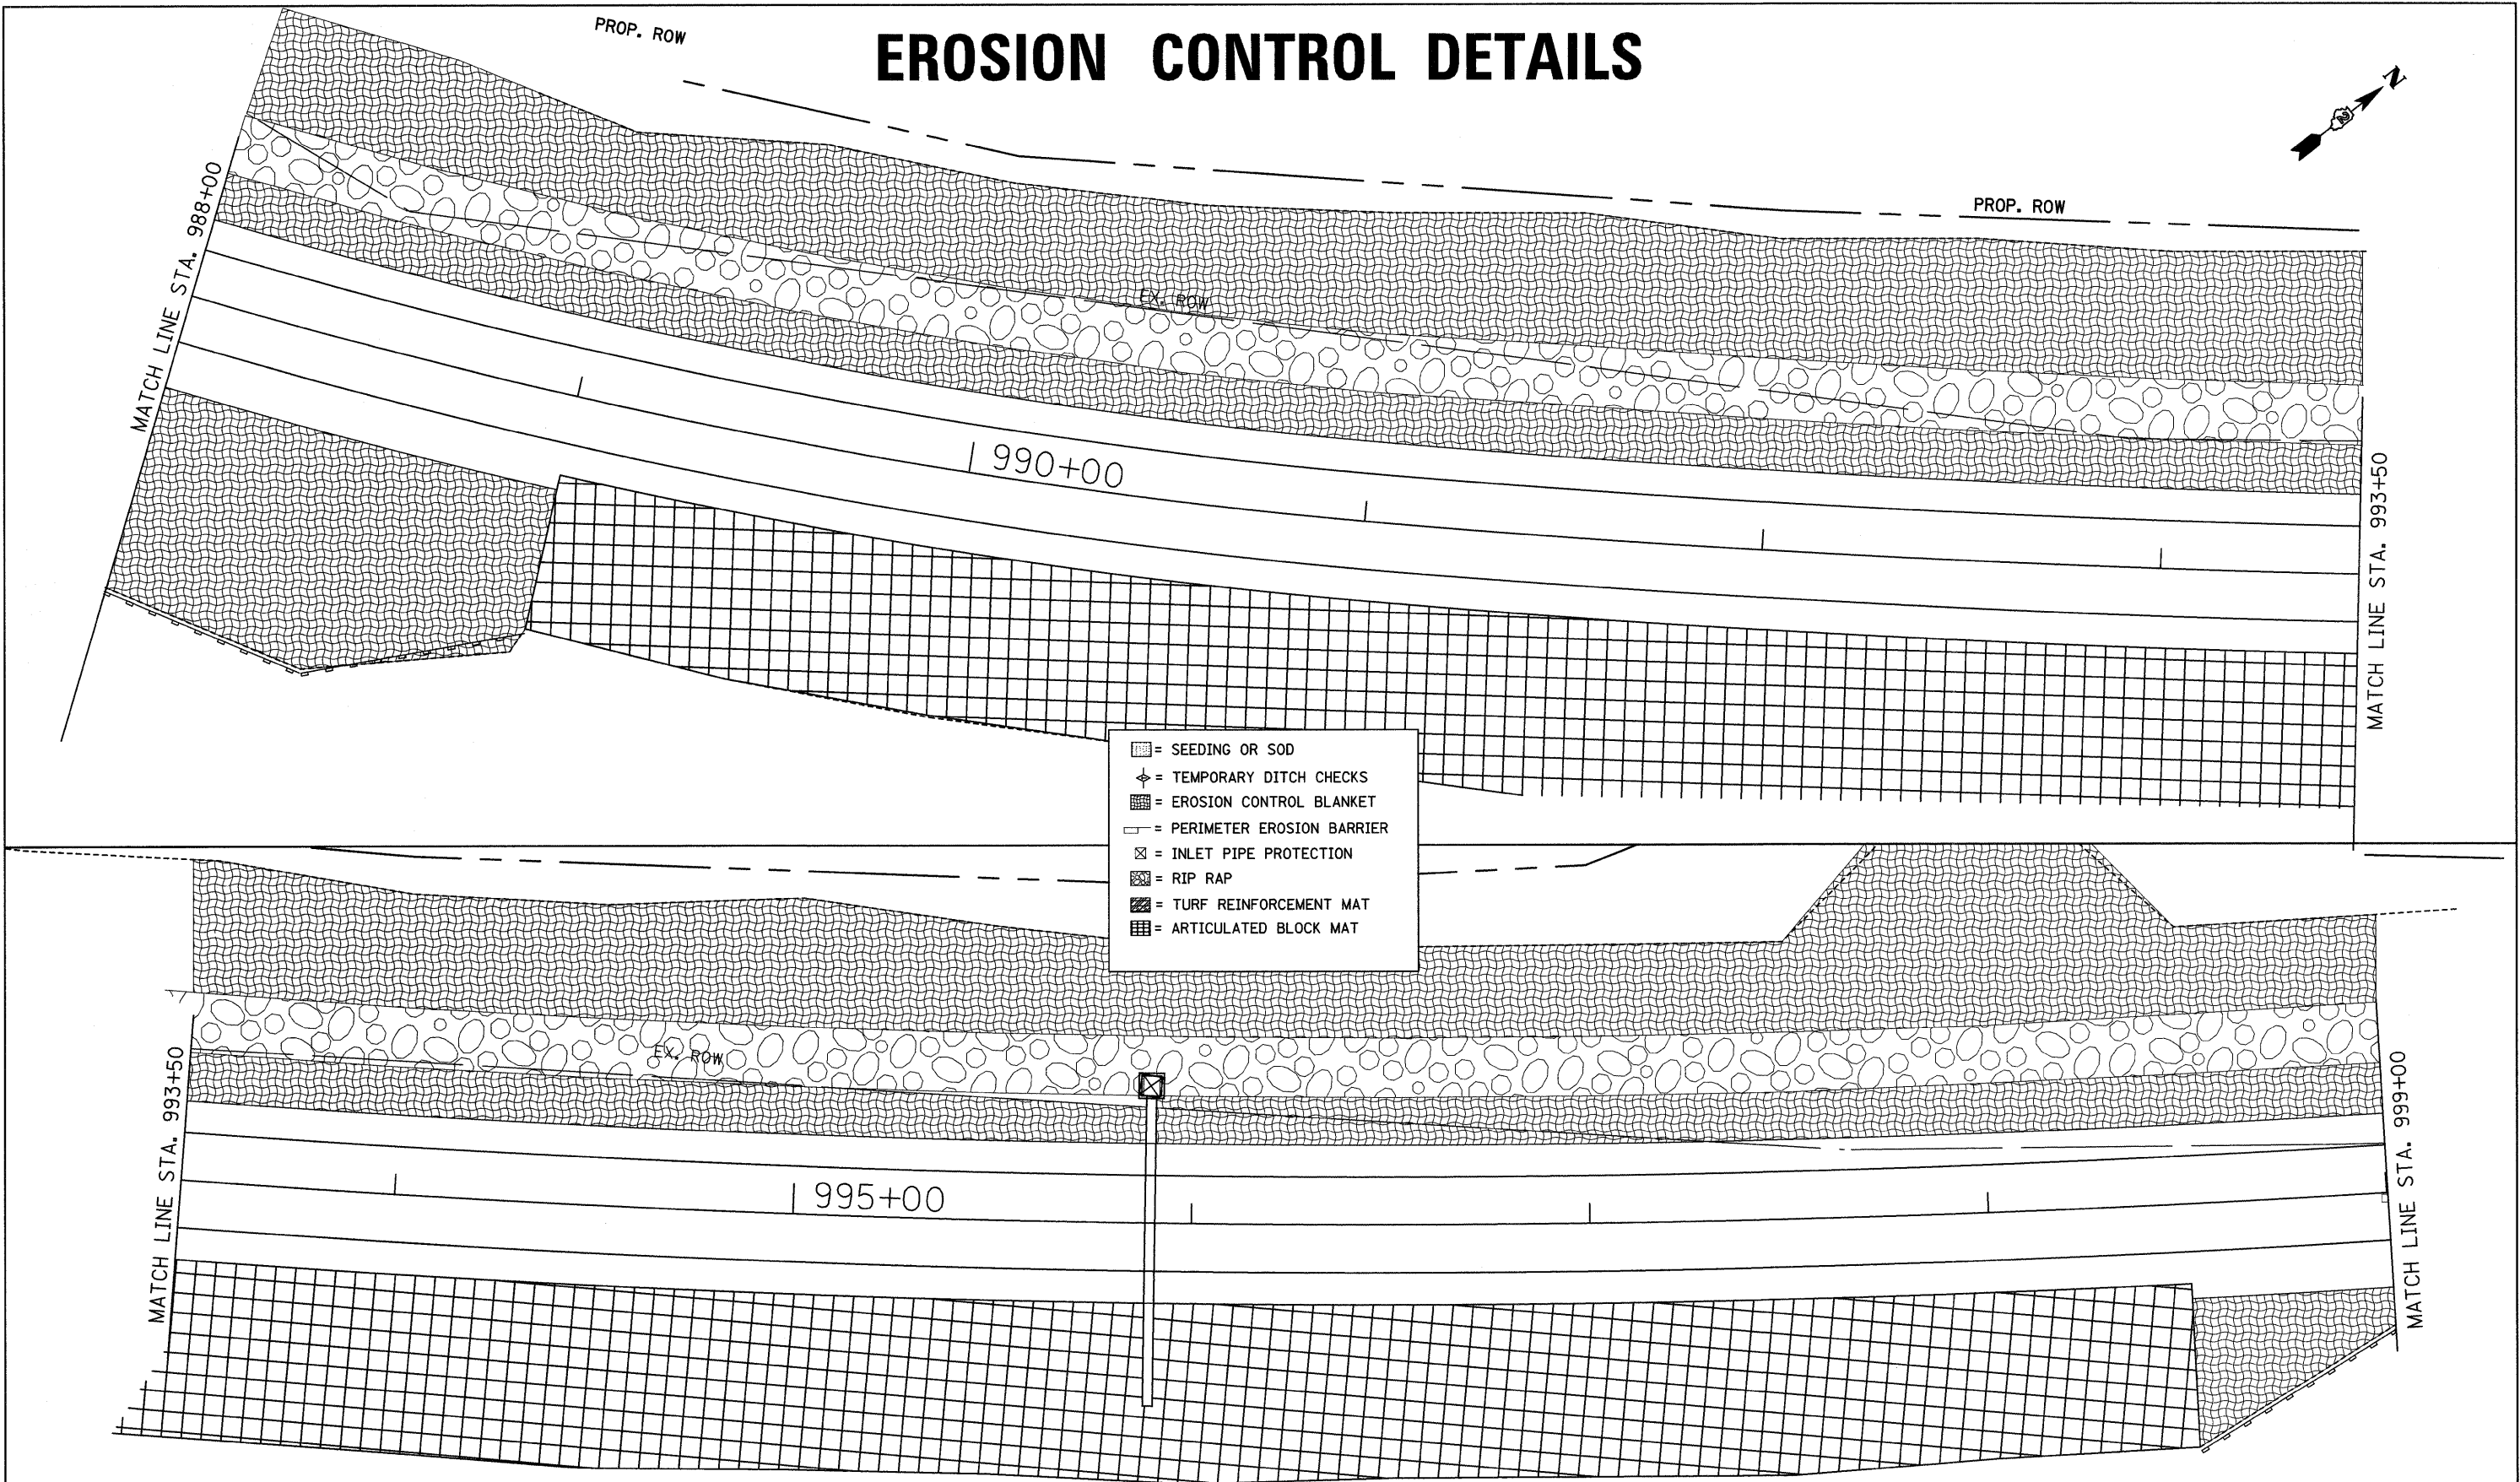


EROSION CONTROL DETAILS

 

- ▨ = SEEDING OR SOD
- ⊕ = TEMPORARY DITCH CHECKS
- ▩ = EROSION CONTROL BLANKET
- ▭ = PERIMETER EROSION BARRIER
- ⊠ = INLET PIPE PROTECTION
- ⊞ = RIP RAP
- ▧ = TURF REINFORCEMENT MAT
- ⊞ = ARTICULATED BLOCK MAT

FILE NAME =	USER NAME = grantpm	DESIGNED -	REVISED -
ct\pw_work\PWIDOT\GRANTPM\dms31213\ad0660@eros.dgn		DRAWN -	REVISED -
	PLOT SCALE = 20.0000' / IN.	CHECKED -	REVISED -
	PLOT DATE = Tue Mar 30 10:50:14 2010	DATE -	REVISED -

**STATE OF ILLINOIS
DEPARTMENT OF TRANSPORTATION**

EROSION CONTROL DETAILS

SCALE:	SHEET NO.	OF	SHEETS	STA.	TO STA.
--------	-----------	----	--------	------	---------

F.A.P. RTE.	SECTION	COUNTY	TOTAL SHEETS	SHEET NO.
742	37R-4	OGLE	867	307
CONTRACT NO. 64E17				
FED. ROAD DIST. NO. ILLINOIS FED. AID PROJECT				