

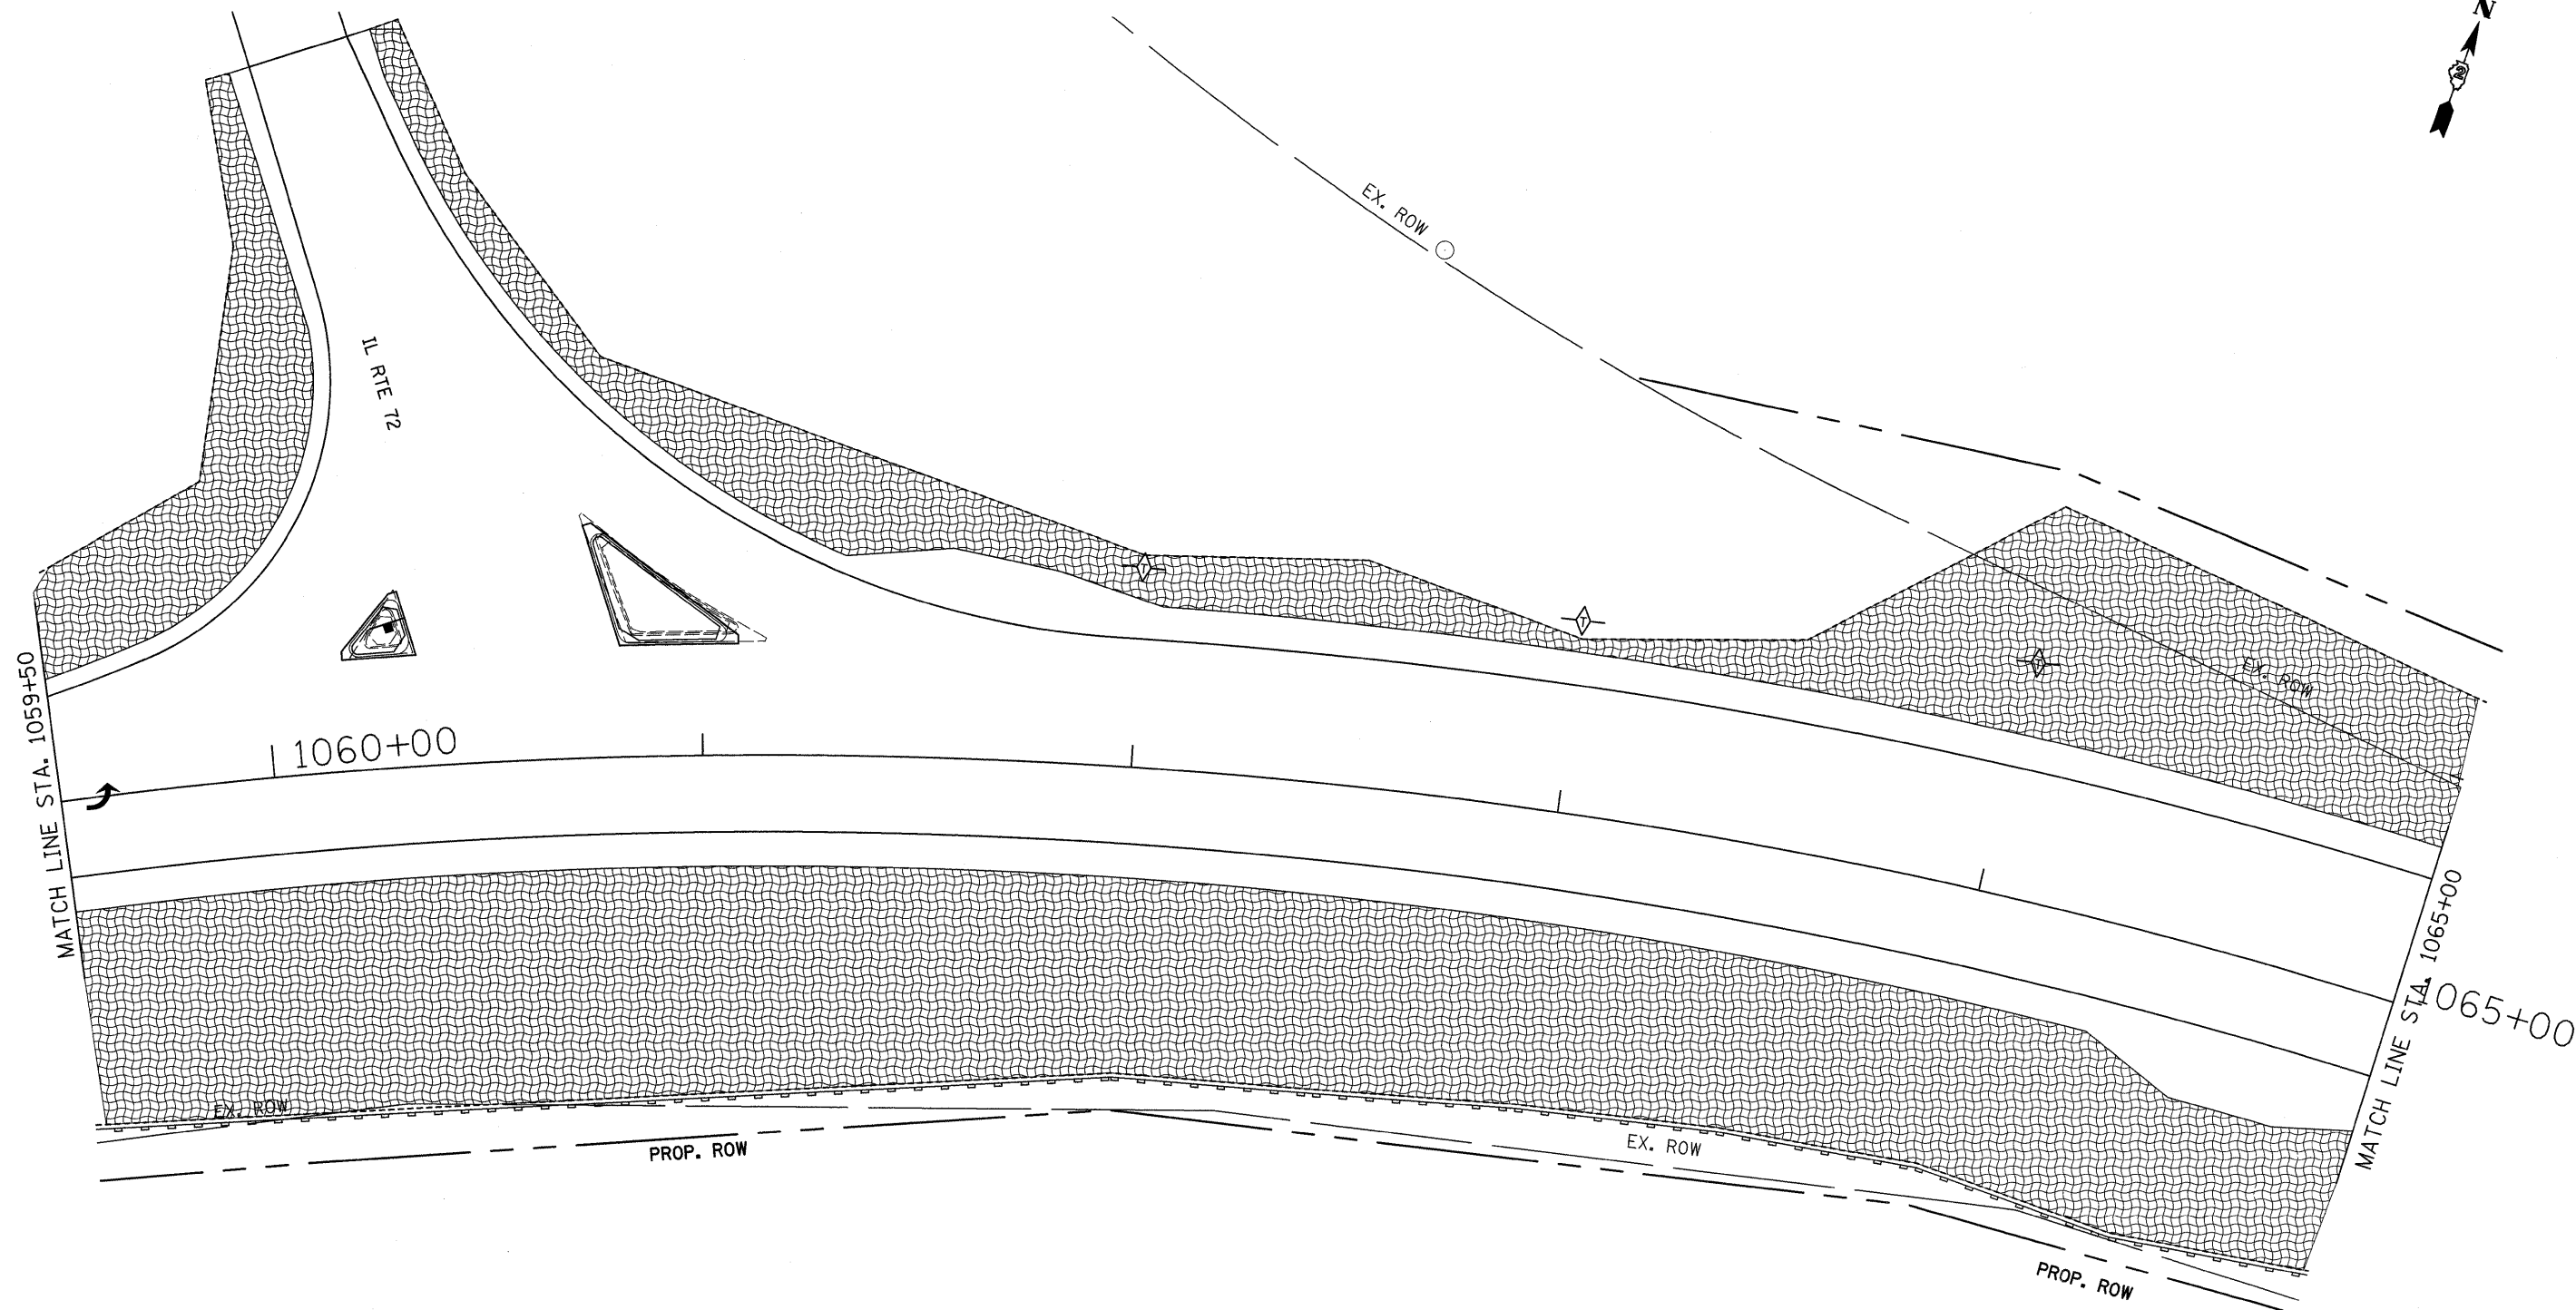


# EROSION CONTROL DETAILS

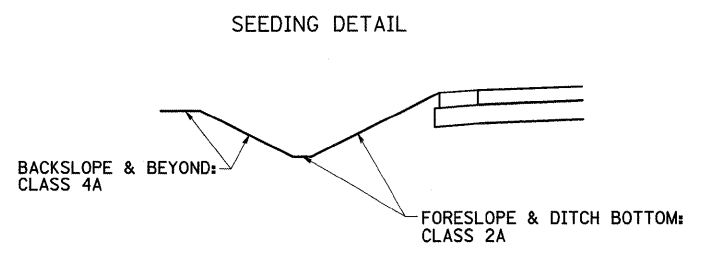

- = SEEDING OR SOD
- = TEMPORARY DITCH CHECKS
- = EROSION CONTROL BLANKET
- = PERIMETER EROSION BARRIER
- = INLET PIPE PROTECTION
- = RIP RAP
- = TURF REINFORCEMENT MAT
- = ARTICULATED BLOCK MAT

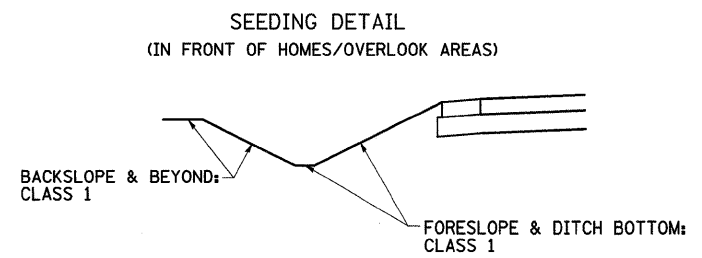

FILE NAME = c:\pwwork\pwwid\GRANTPM\dms31213\066808eros.dgn	USER NAME = grantpm	DESIGNED -	REVISED -
PLOT SCALE = 20,0000' / IN.	CHECKED -	DATE -	REVISED -
PLOT DATE = Tue Mar 30 10:50:52 2010	DATE -		REVISED -

**STATE OF ILLINOIS**  
**DEPARTMENT OF TRANSPORTATION**

<b>EROSION CONTROL DETAILS</b>			
SCALE:	SHEET NO. OF SHEETS	STA. TO STA.	TO STA.

F.A.P. RTE. 742	SECTION 3TR-4	COUNTY OGLE	TOTAL SHEETS 867	SHEET NO. 318
CONTRACT NO. 64E17				
FED. ROAD DIST. NO. ILLINOIS FED. AID PROJECT				