




Location 3 S.N. 090-0077 Framing Plan Information Only

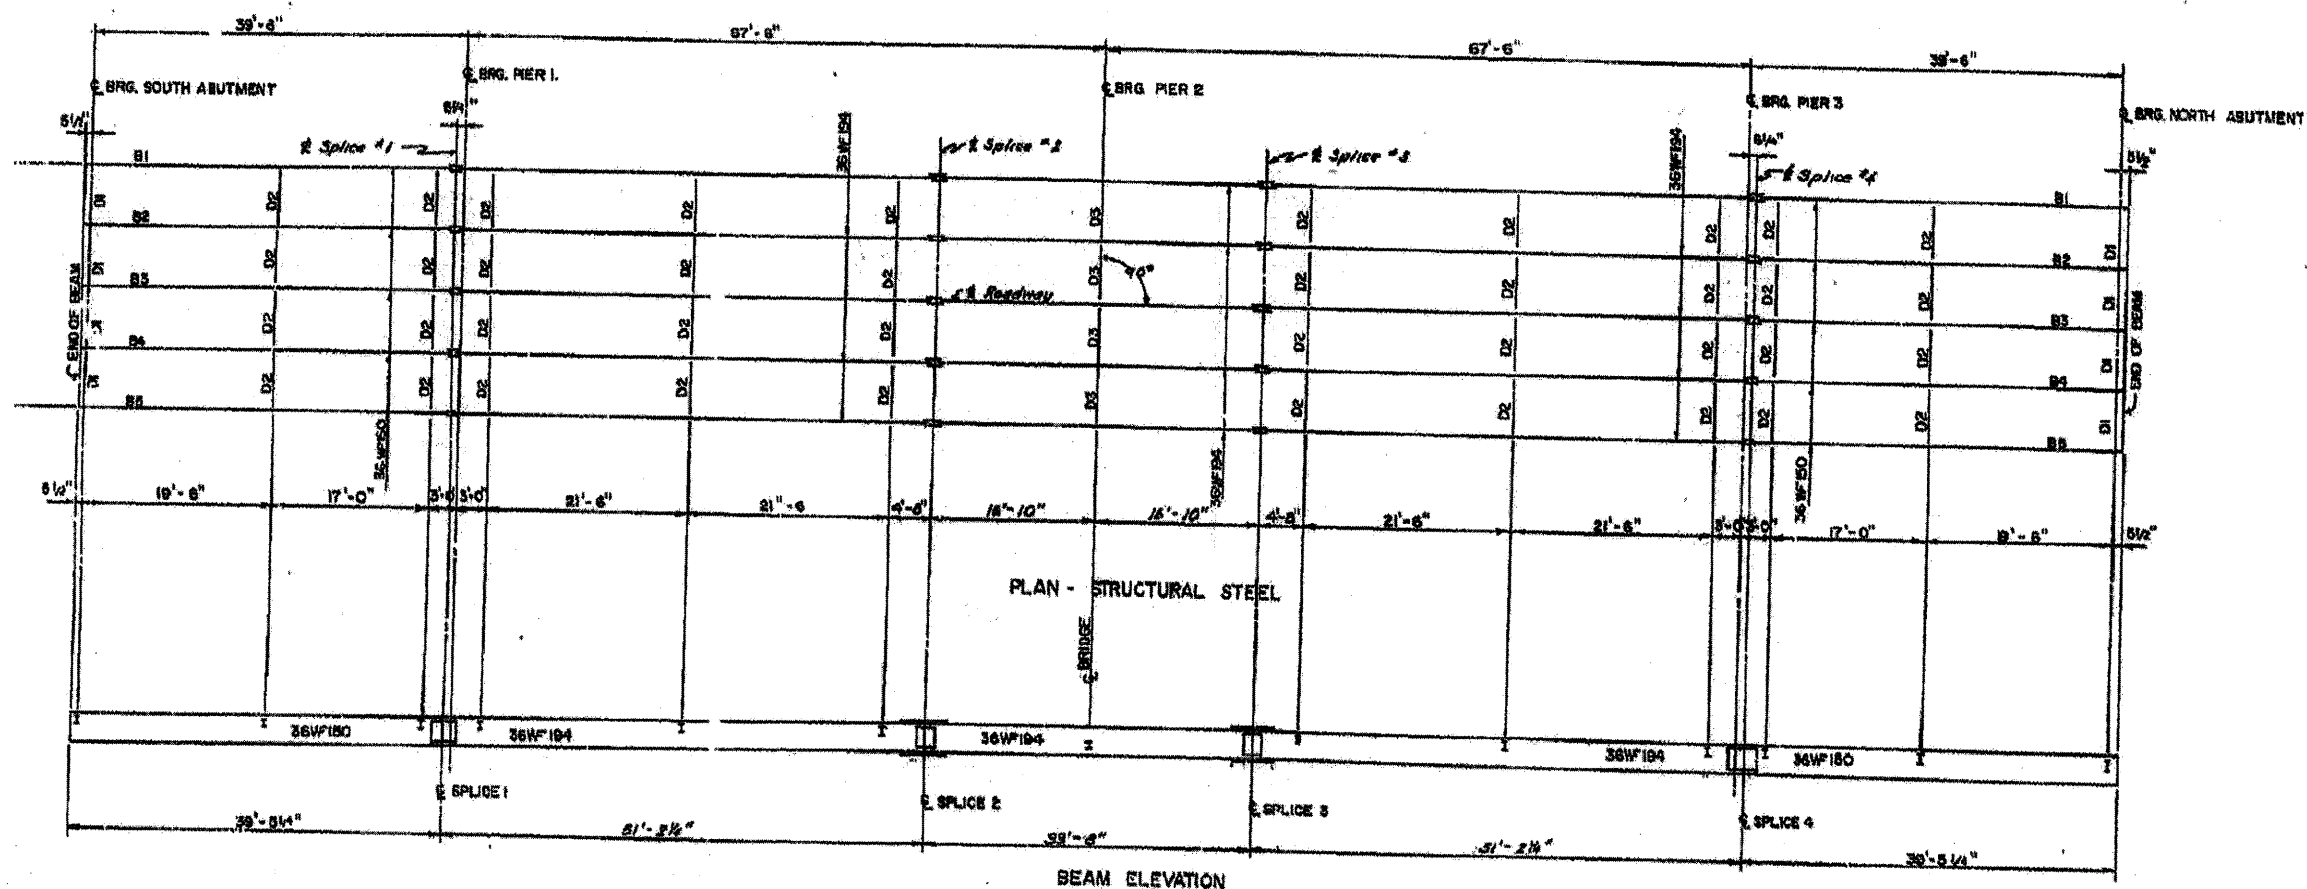


BEAM SPACING = 6'-5"

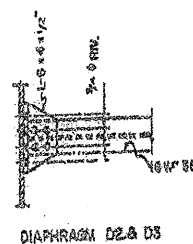


DIAPHRAGM D2 & D3

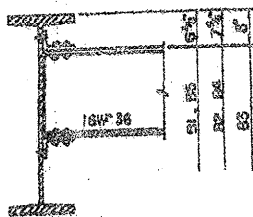


DIAPHRAGM D2

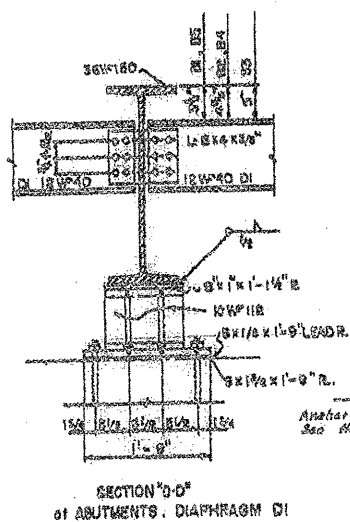


SECTION D-D
of ABUTMENTS, DIAPHRAGM D1

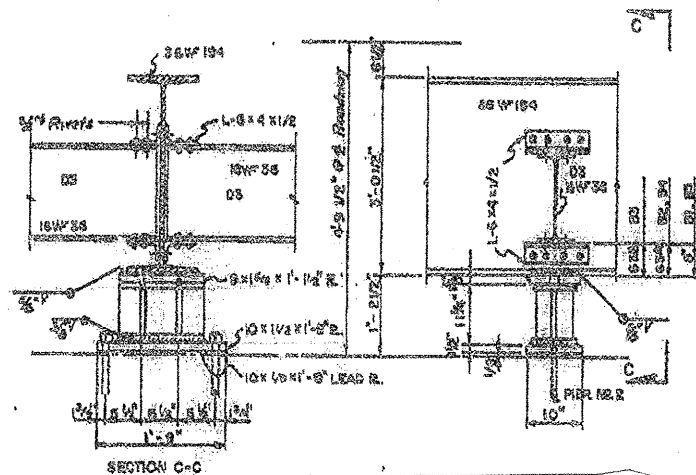

SECTION C-C

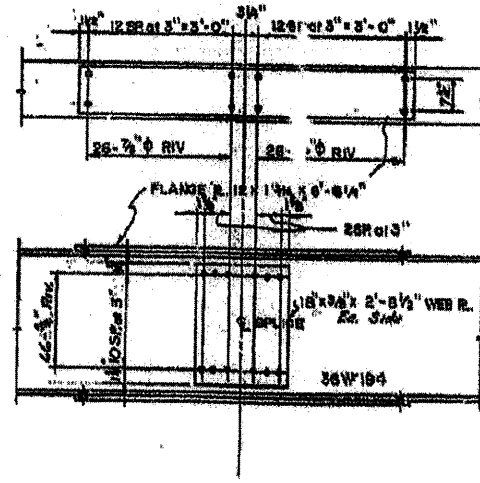

SPLICE 2B3

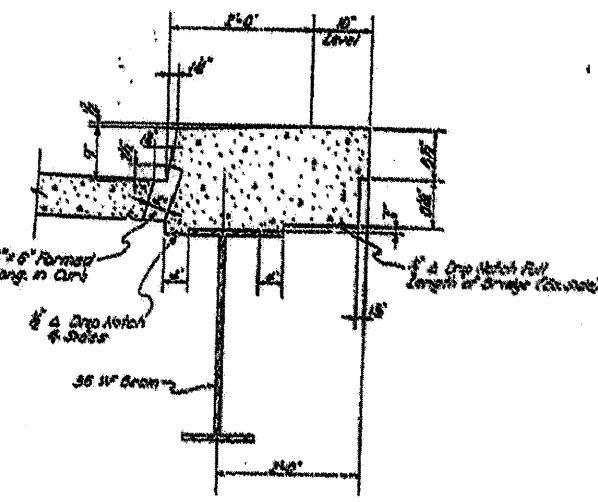

CURB AND FLOOR DRAIN DETAILS

FILE NAME = Copy of 68398.dgn	USER NAME = inglistj	DESIGNED -	REVISED -	STATE OF ILLINOIS	F.A. RTE. SECTION	COUNTY	TOTAL SHEETS	SHEET NO.
		DRAWN -	REVISED -	DEPARTMENT OF TRANSPORTATION	0100-10-1190-15@2.3,4J1-1	Tazewell	15	12
		CHECKED -	REVISED -		CONTRACT NO. 68991			
		DATE -	REVISED -		ILLINOIS FED. AID PROJECT			
					SCALE:	SHEET NO. OF SHEETS STA. TO STA.		