
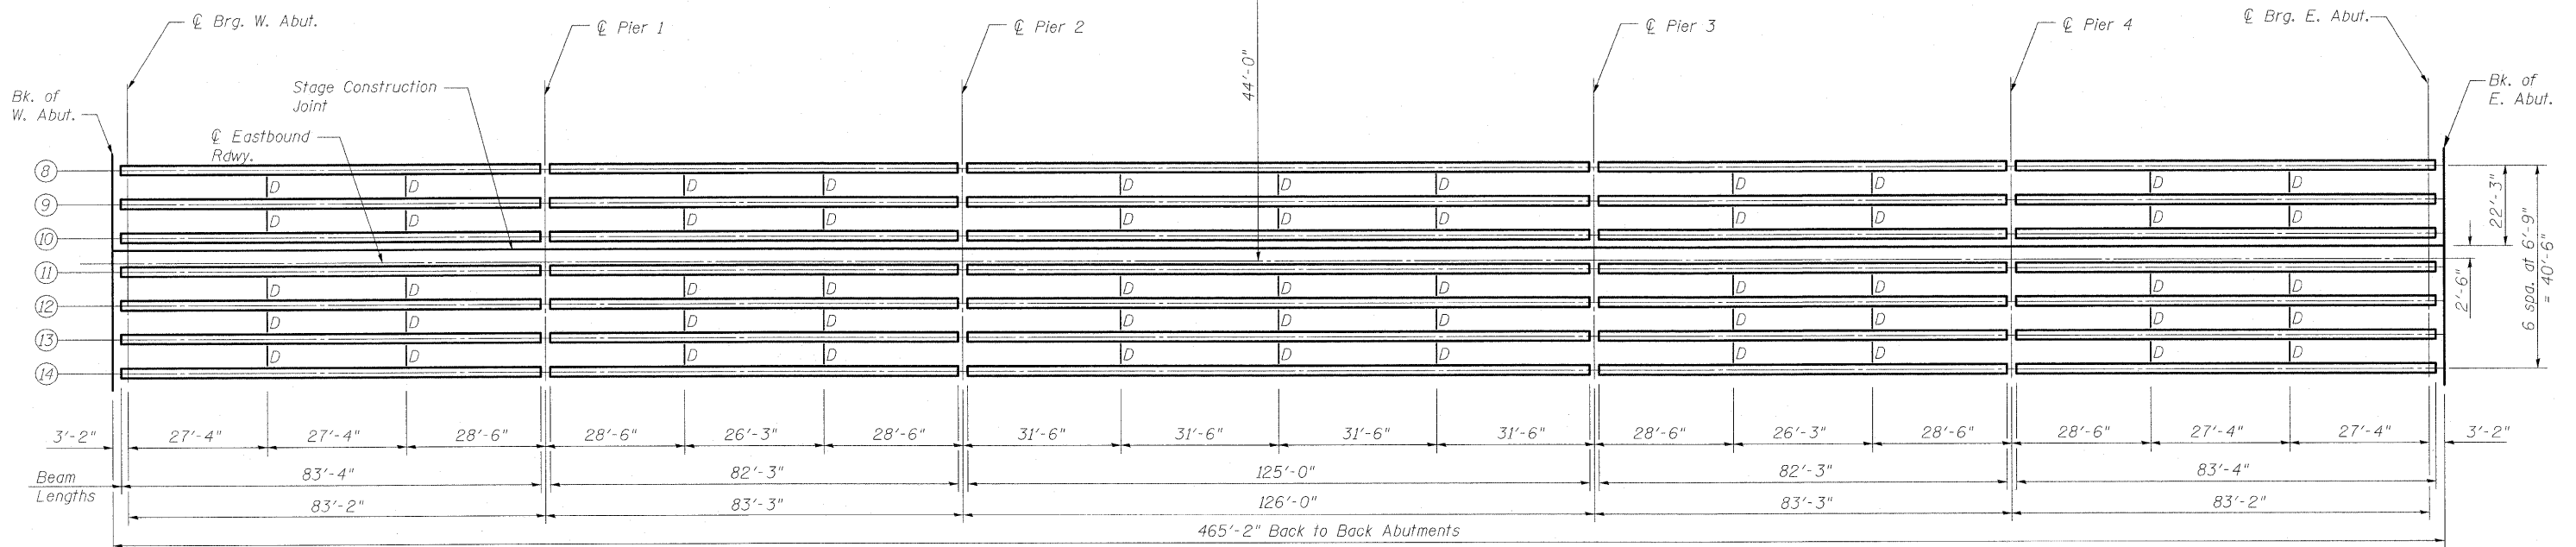


STATE OF ILLINOIS
DEPARTMENT OF TRANSPORTATION

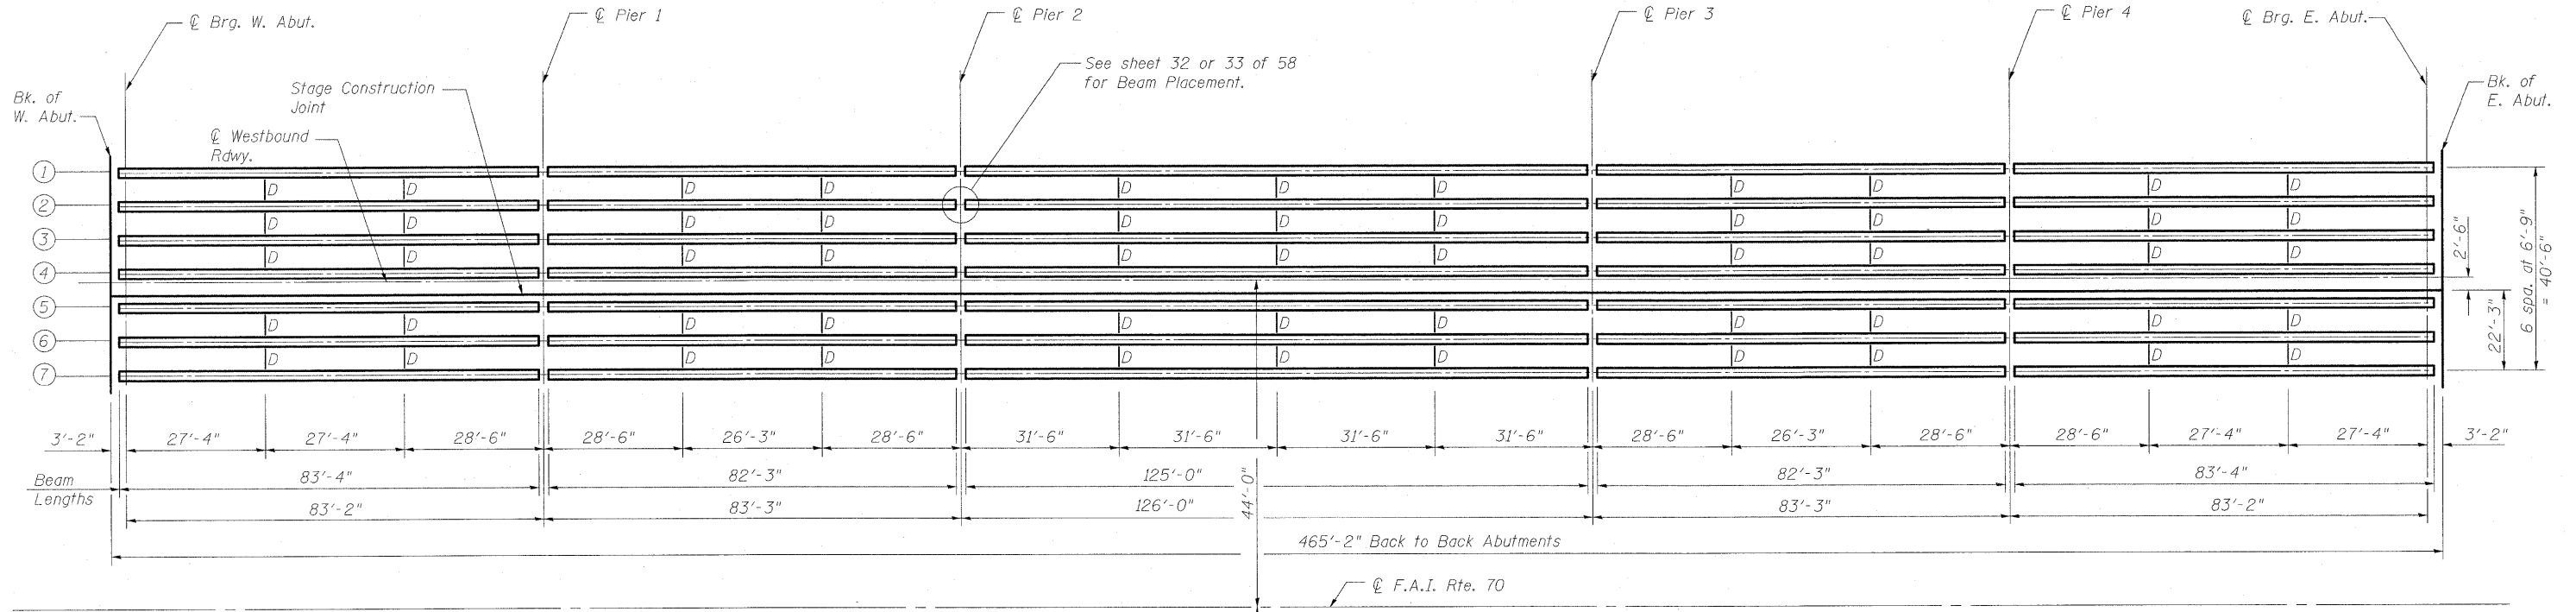

DESIGNED	B.B.
CHECKED	A.C.S.
DRAWN	W.J.S.
CHECKED	C.J.F. & B.B.

See sheet 33 of 58 for Diaphragm D Details.

FRAMING PLAN
S.N. 025-0107 & 025-0108

**BERNARDIN
LOCHMUELLER &
ASSOCIATES, INC.**

3 Oak Drive
Maryville, IL 62962-5635
Local: 618-298-4656
Fax: 618-298-4666

SHEET NO. 34 58 SHEETS	F.A.I. RTE.	SECTION	COUNTY	TOTAL SHEETS	SHEET NO.
	70	(25-3)B	EFFINGHAM	1416	66
SN 025-0107 & 025-0108			CONTRACT NO. 74296		
FED. ROAD DIST. NO. 7 ILLINOIS FED. AID PROJECT 70					

24226 PM 3/19/2000 025007 9499-034.dgn