



DATE	
BY	
REVISIONS	
1. PLOTTED	
2. ALIGNED	
3. CHECKED	
4. PLOTTED	
5. CHECKED	
6. PLOTTED	
DATE	
BY	
REVISIONS	
1. PLOTTED	
2. ALIGNED	
3. CHECKED	
4. PLOTTED	
5. CHECKED	
6. PLOTTED	
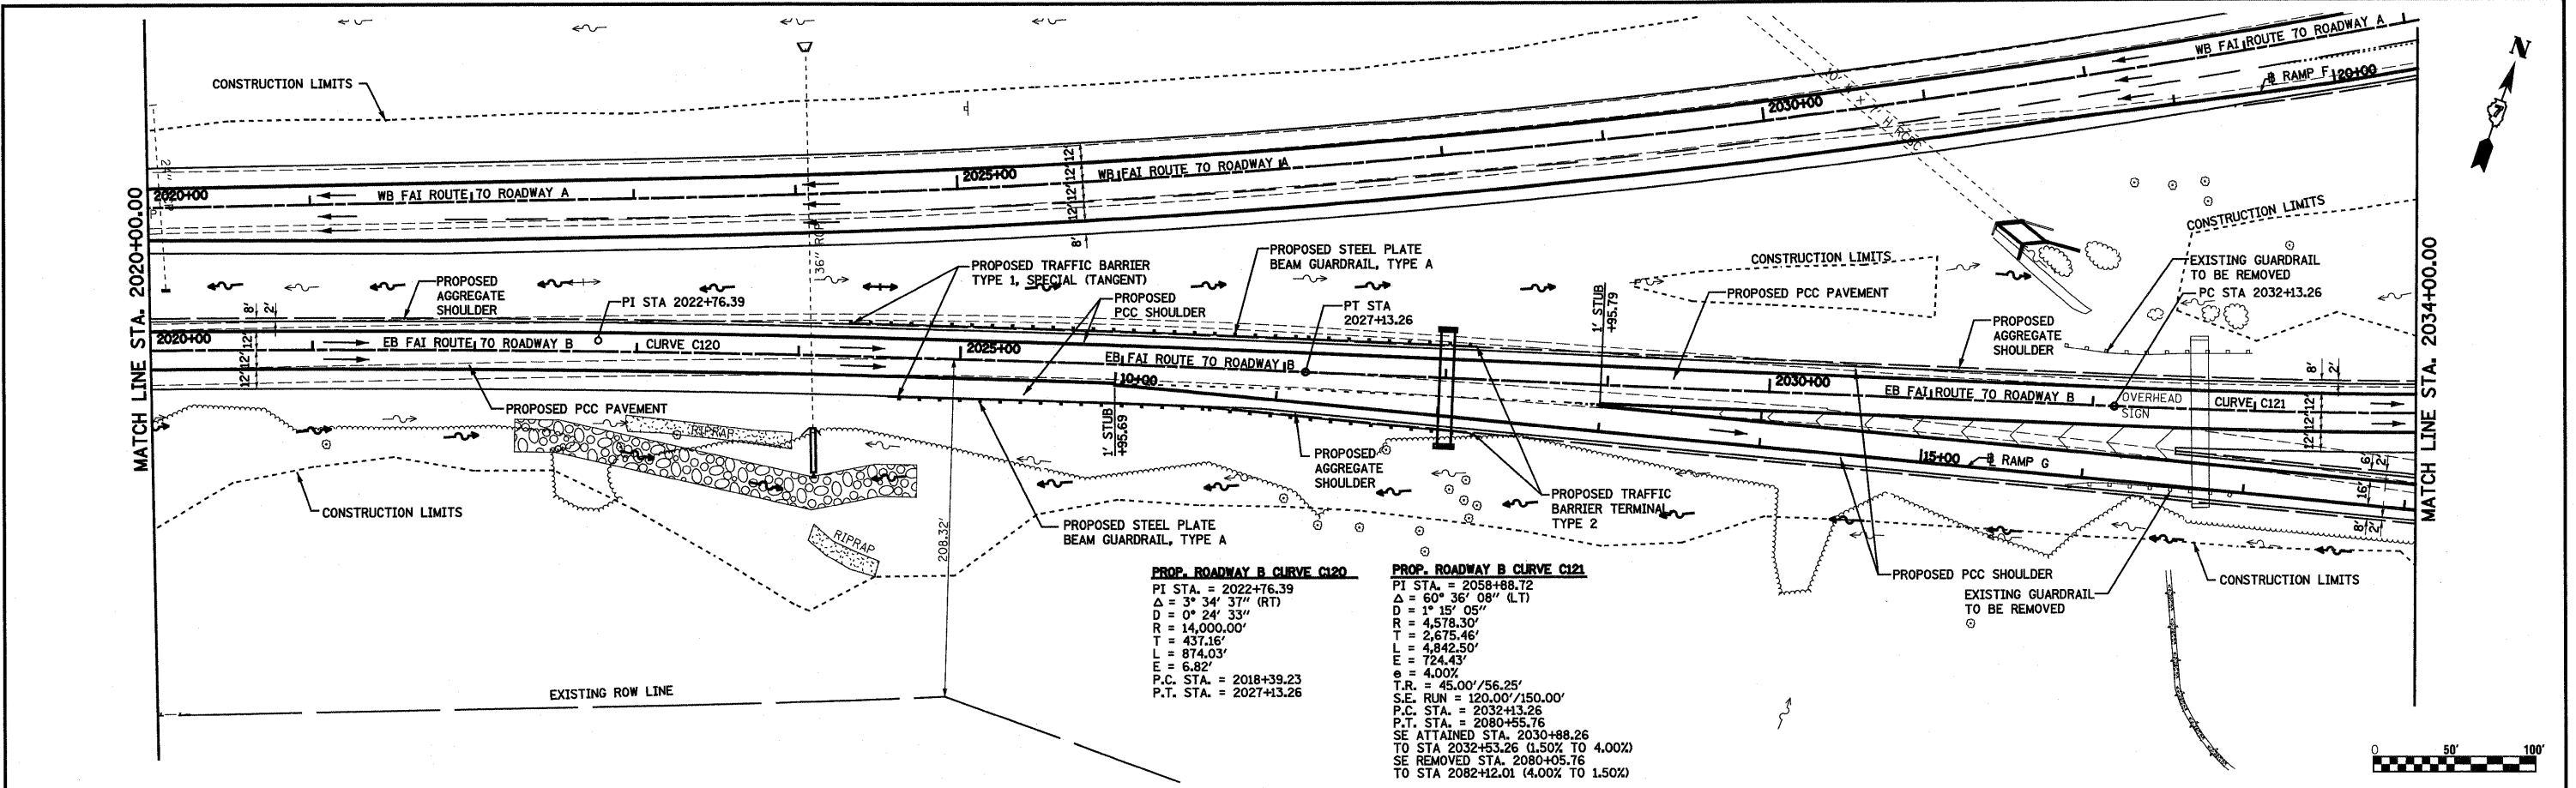

PROP. ROADWAY B CURVE C120
 PI STA. = 2022+76.39
 Δ = 3° 34' 37" (RT)
 D = 0° 24' 33" (RT)
 R = 14,000.00'
 T = 437.16'
 L = 874.03'
 E = 6.82'
 P.C. STA. = 2018+39.23
 P.T. STA. = 2027+13.26

PROP. ROADWAY B CURVE C121
 PI STA. = 2058+88.72
 Δ = 60° 36' 08" (LT)
 D = 1° 15' 05"
 R = 4,578.30'
 T = 2,675.46'
 L = 4,842.50'
 E = 724.43'
 e = 4.00%
 T.R. = 45.00°/56.25'
 S.E. RUN = 120.00°/150.00'
 P.C. STA. = 2032+13.26
 P.T. STA. = 2080+55.76
 SE ATTAINED STA. 2030+88.26
 TO STA 2032+13.26 (1.50% TO 4.00%)
 SE REMOVED STA. 2080+05.76
 TO STA 2082+12.01 (4.00% TO 1.50%)

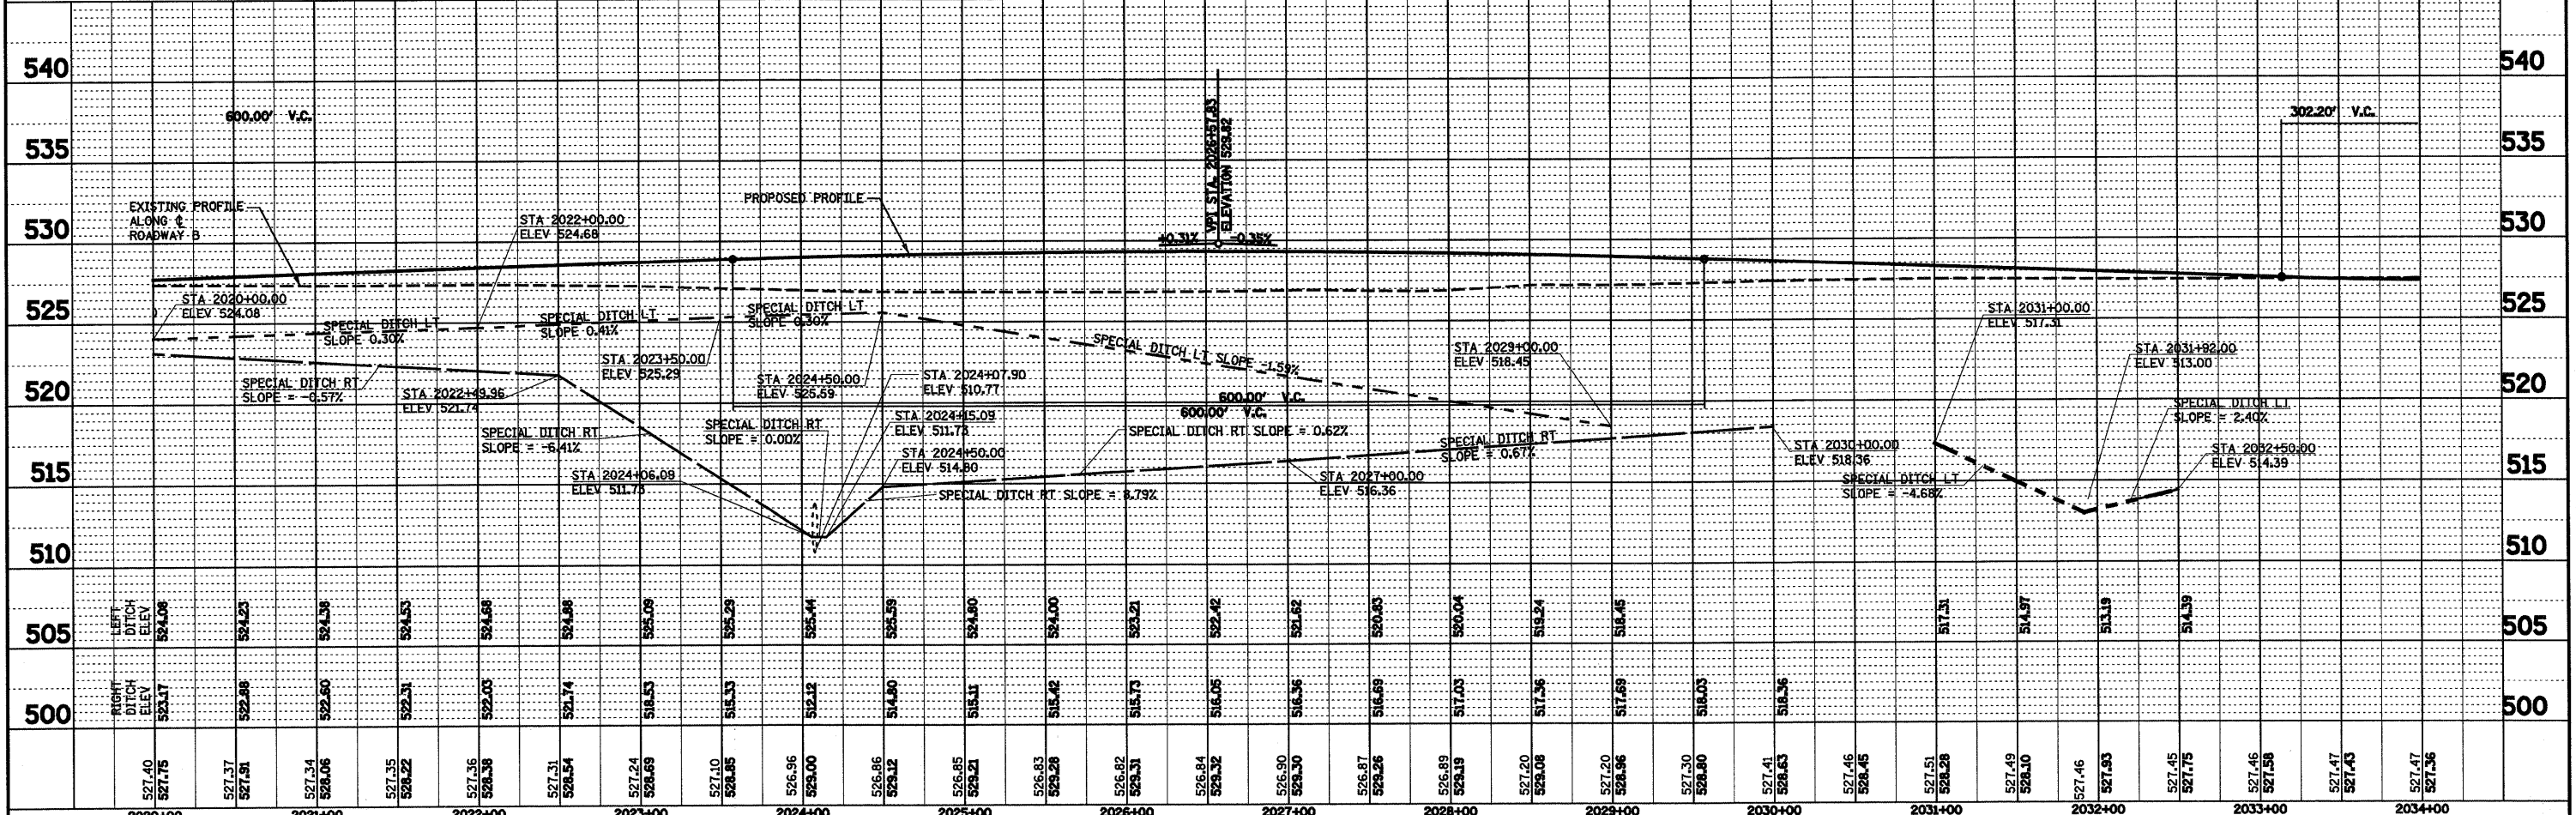

FILE NAME =	USER NAME = paul	DESIGNED - JWS	REVISED -	STATE OF ILLINOIS DEPARTMENT OF TRANSPORTATION	PLAN AND PROFILE, SOUTH TRI LEVEL ROADWAY B	F.A.I. RTE.	SECTION	COUNTY	TOTAL SHEETS	SHEET NO.		
PROJECT NO. =		DRAWN - PDB	REVISED -			57/70	(25-3)R	EFFINGHAM	1416	174		
PLOT SCALE = 1/8" = 100.0000' / 1" IN.		CHECKED - BRM	REVISED -			SCALE: 1"=50'		SHEET NO. 3 OF 27 SHEETS		STA. 2020+00.00 TO STA. 2034+00.00	FED. ROAD DIST. NO.	ILLINOIS FED. AID PROJECT
PLOT DATE = 2/11/2018		DATE -	REVISED -			CONTRACT NO. 74296						