

 


PROP. FRONTAGE ROAD 2, CURVE FR04
 PI STA. = 16+80.58
 $\Delta = 17^\circ 37' 24''$ (LT)
 $D = 11^\circ 27' 33''$
 $R = 500.00'$
 $T = 77.51'$
 $L = 153.79'$
 $E = 5.97'$
 P.C. STA. = 16+03.07
 P.T. STA. = 17+56.86

PROP. FRONTAGE ROAD 2, CURVE FR05
 PI STA. = 22+26.02
 $\Delta = 3^\circ 27' 51''$ (RT)
 $D = 1^\circ 41' 07''$
 $R = 3,400.00'$
 $T = 102.82'$
 $L = 205.57'$
 $E = 1.55'$
 P.C. STA. = 21+23.21
 P.T. STA. = 23+28.78

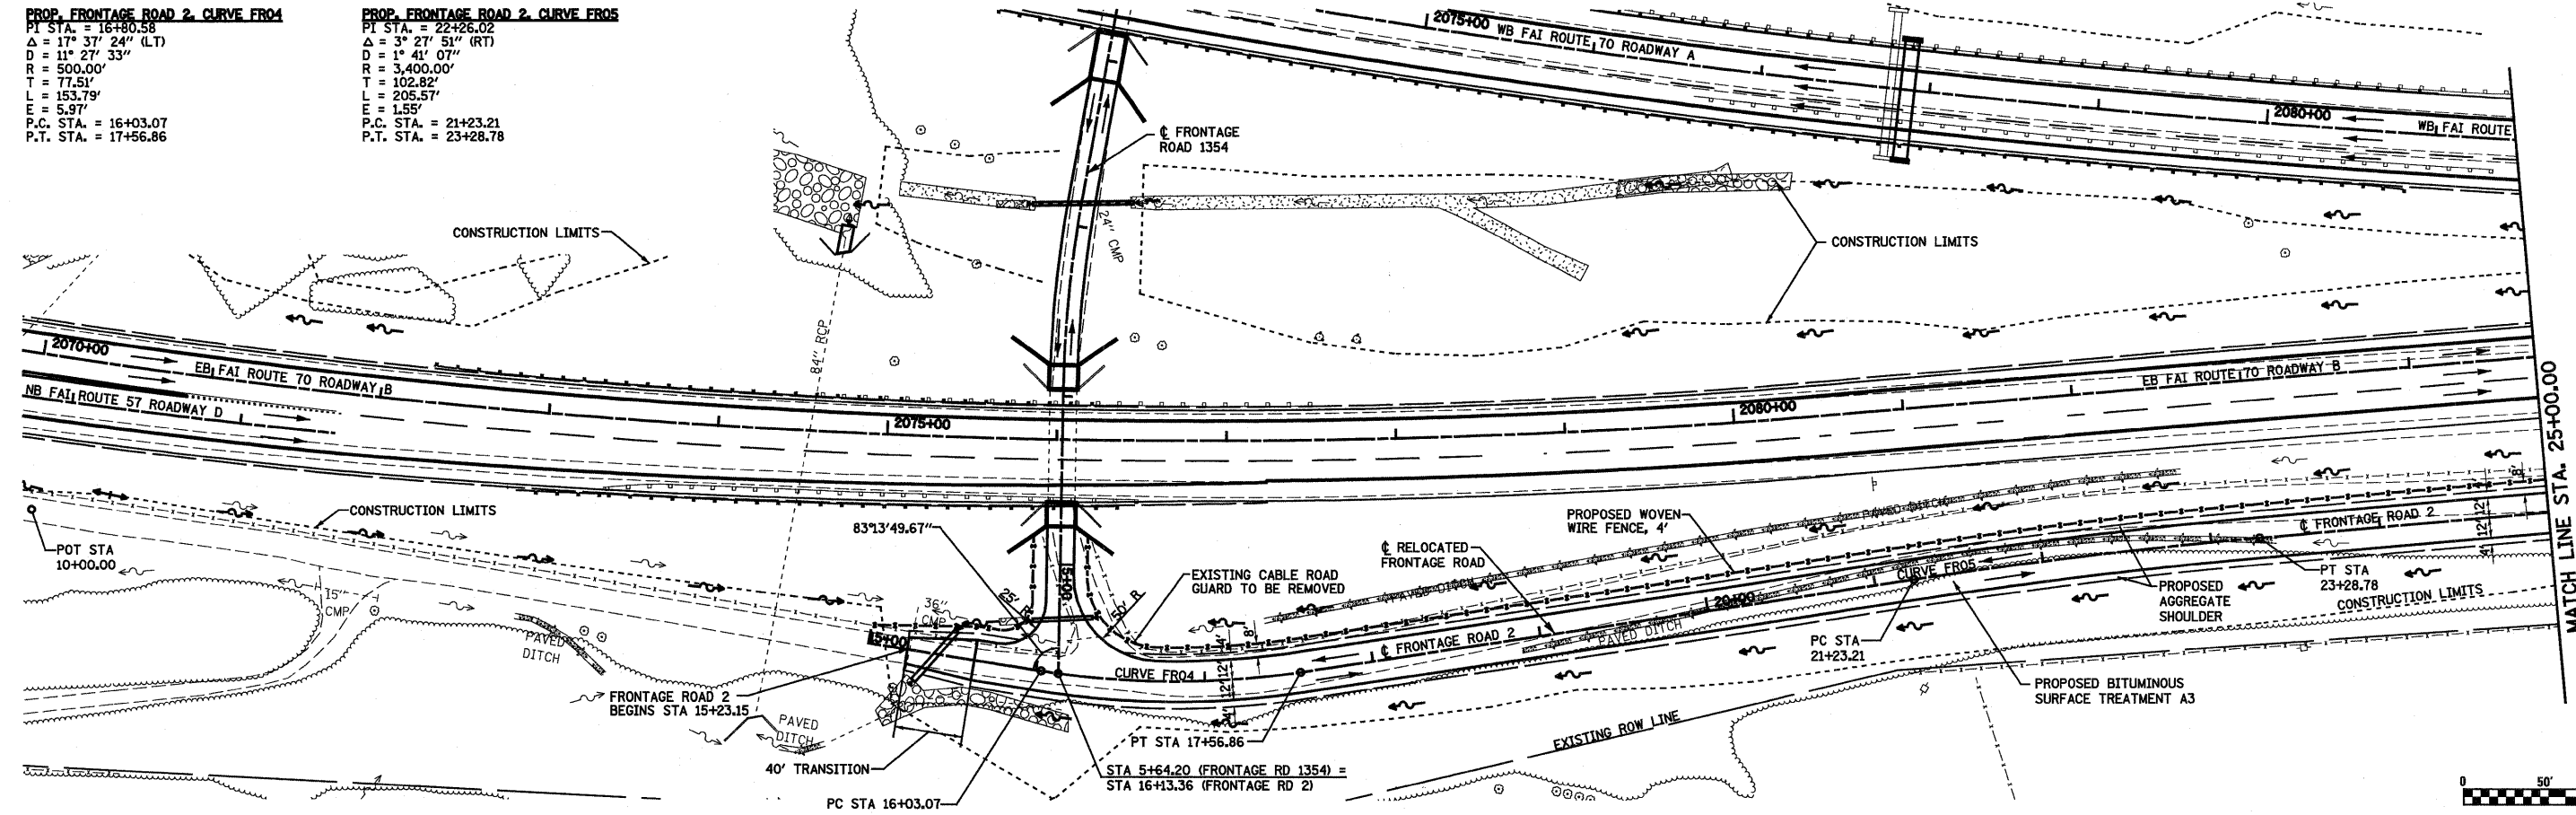

PROFILE SURVEYED BY DATE
 GRADES CHECKED
 E.M. NOTED
 STRUCTURE NOTATIONS CHECKED
 NOTE BOOK NO.

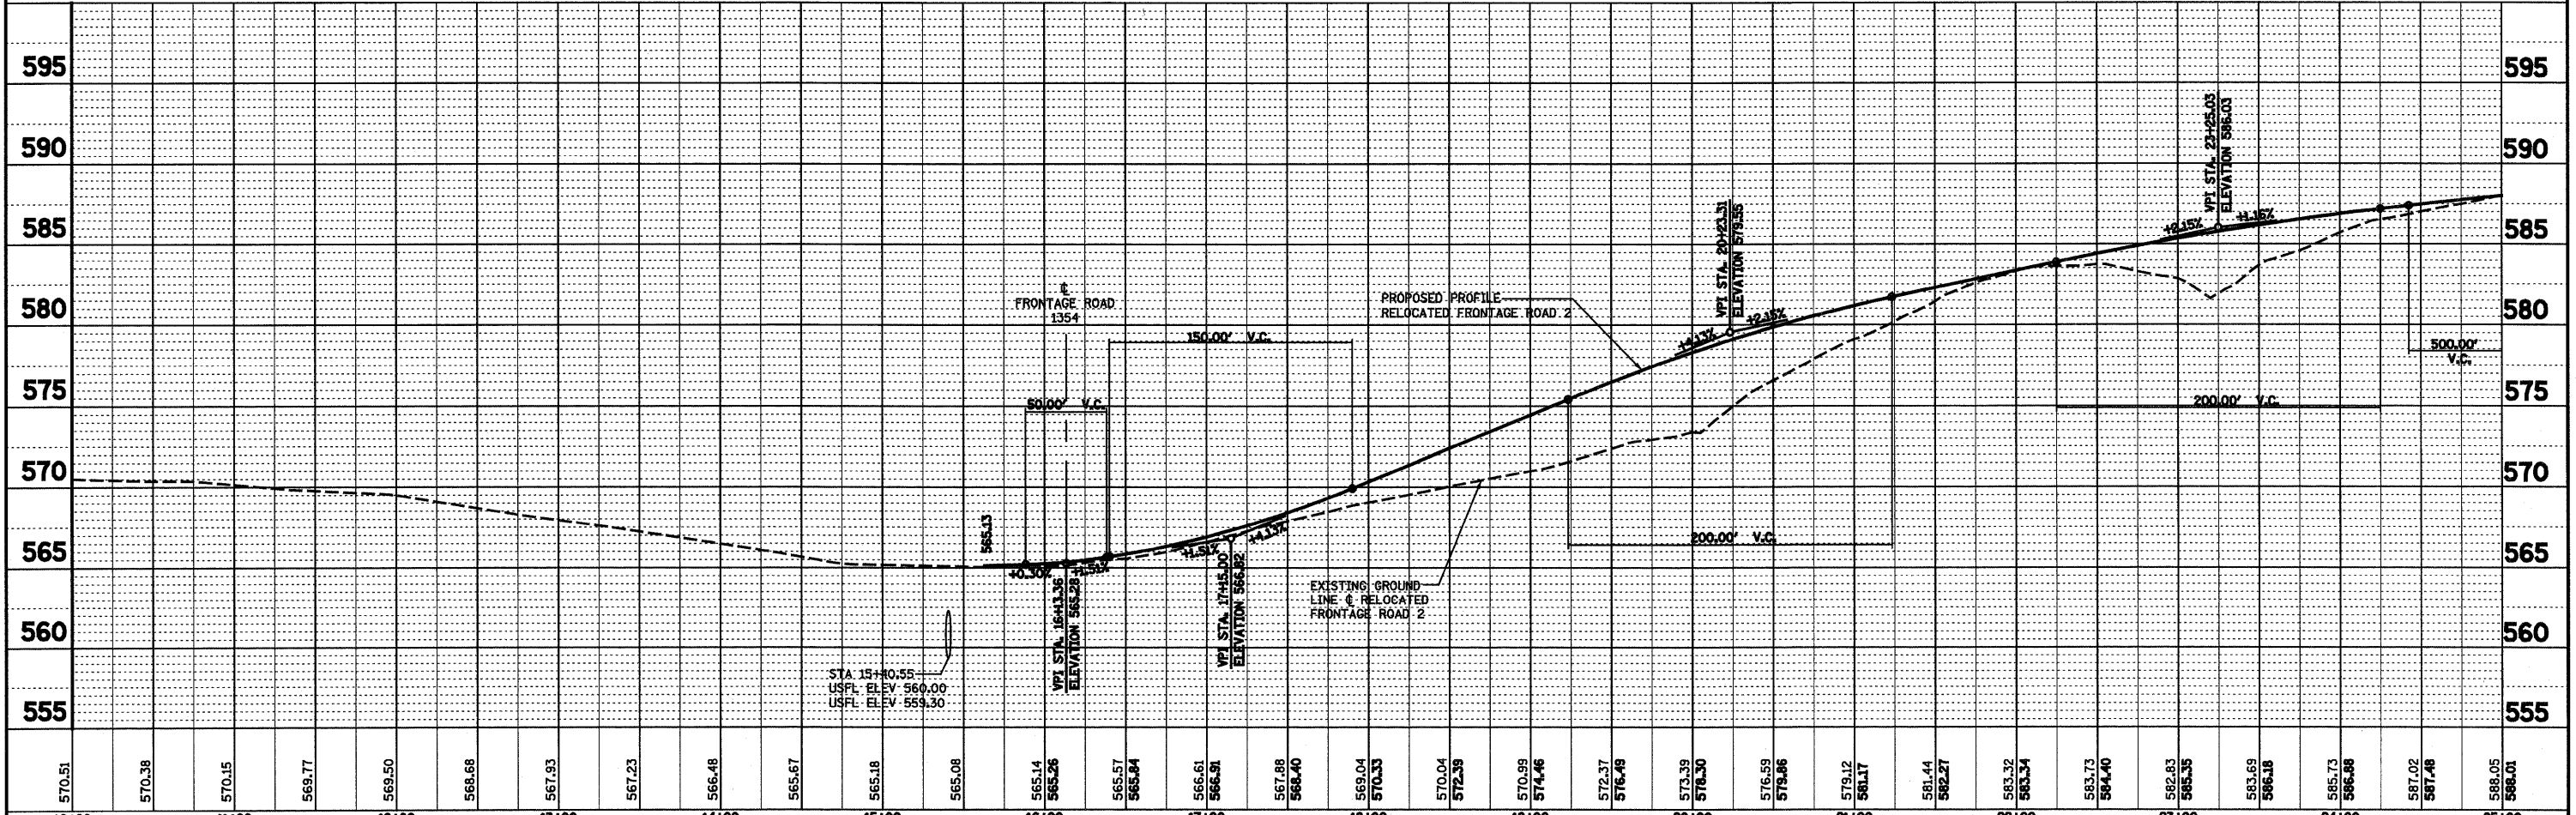

570.51	570.38	570.15	569.77	569.50	568.88	567.93	567.23	566.48	565.67	565.18	565.08	565.14	565.26	565.57	565.84	566.61	566.81	567.88	568.40	569.04	570.33	570.04	572.39	570.99	574.46	572.37	576.48	573.39	578.30	576.89	579.86	579.12	581.17	581.44	582.27	583.32	583.34	585.73	584.40	582.83	585.35	583.69	586.18	585.73	586.48	587.02	587.48	588.05	588.01
10+00	11+00	12+00	13+00	14+00	15+00	16+00	17+00	18+00	19+00	20+00	21+00	22+00	23+00	24+00	25+00																																		

FILE NAME =
 S:\Projects\142-0002\15-78\15-78.dwg\15-78.dwg

USER NAME = paul
 DESIGNED - JWS
 DRAWN - PDB
 CHECKED - BRM
 DATE - 2-25-08

REVISED -
 REVISED -
 REVISED -
 REVISED -

**STATE OF ILLINOIS
 DEPARTMENT OF TRANSPORTATION**

PLAN AND PROFILE, FRONTAGE ROAD 2
 SCALE: 1"=50'
 SHEET NO. 26 OF 27 SHEETS
 STA. 15+23.15 TO STA. 25+00.00

F.A.I. RTE. 57/70	SECTION (25-3)R	COUNTY EFFINGHAM	TOTAL SHEETS 1416	SHEET NO. 197
CONTRACT NO. 74296			ILLINOIS FED. AID PROJECT	