
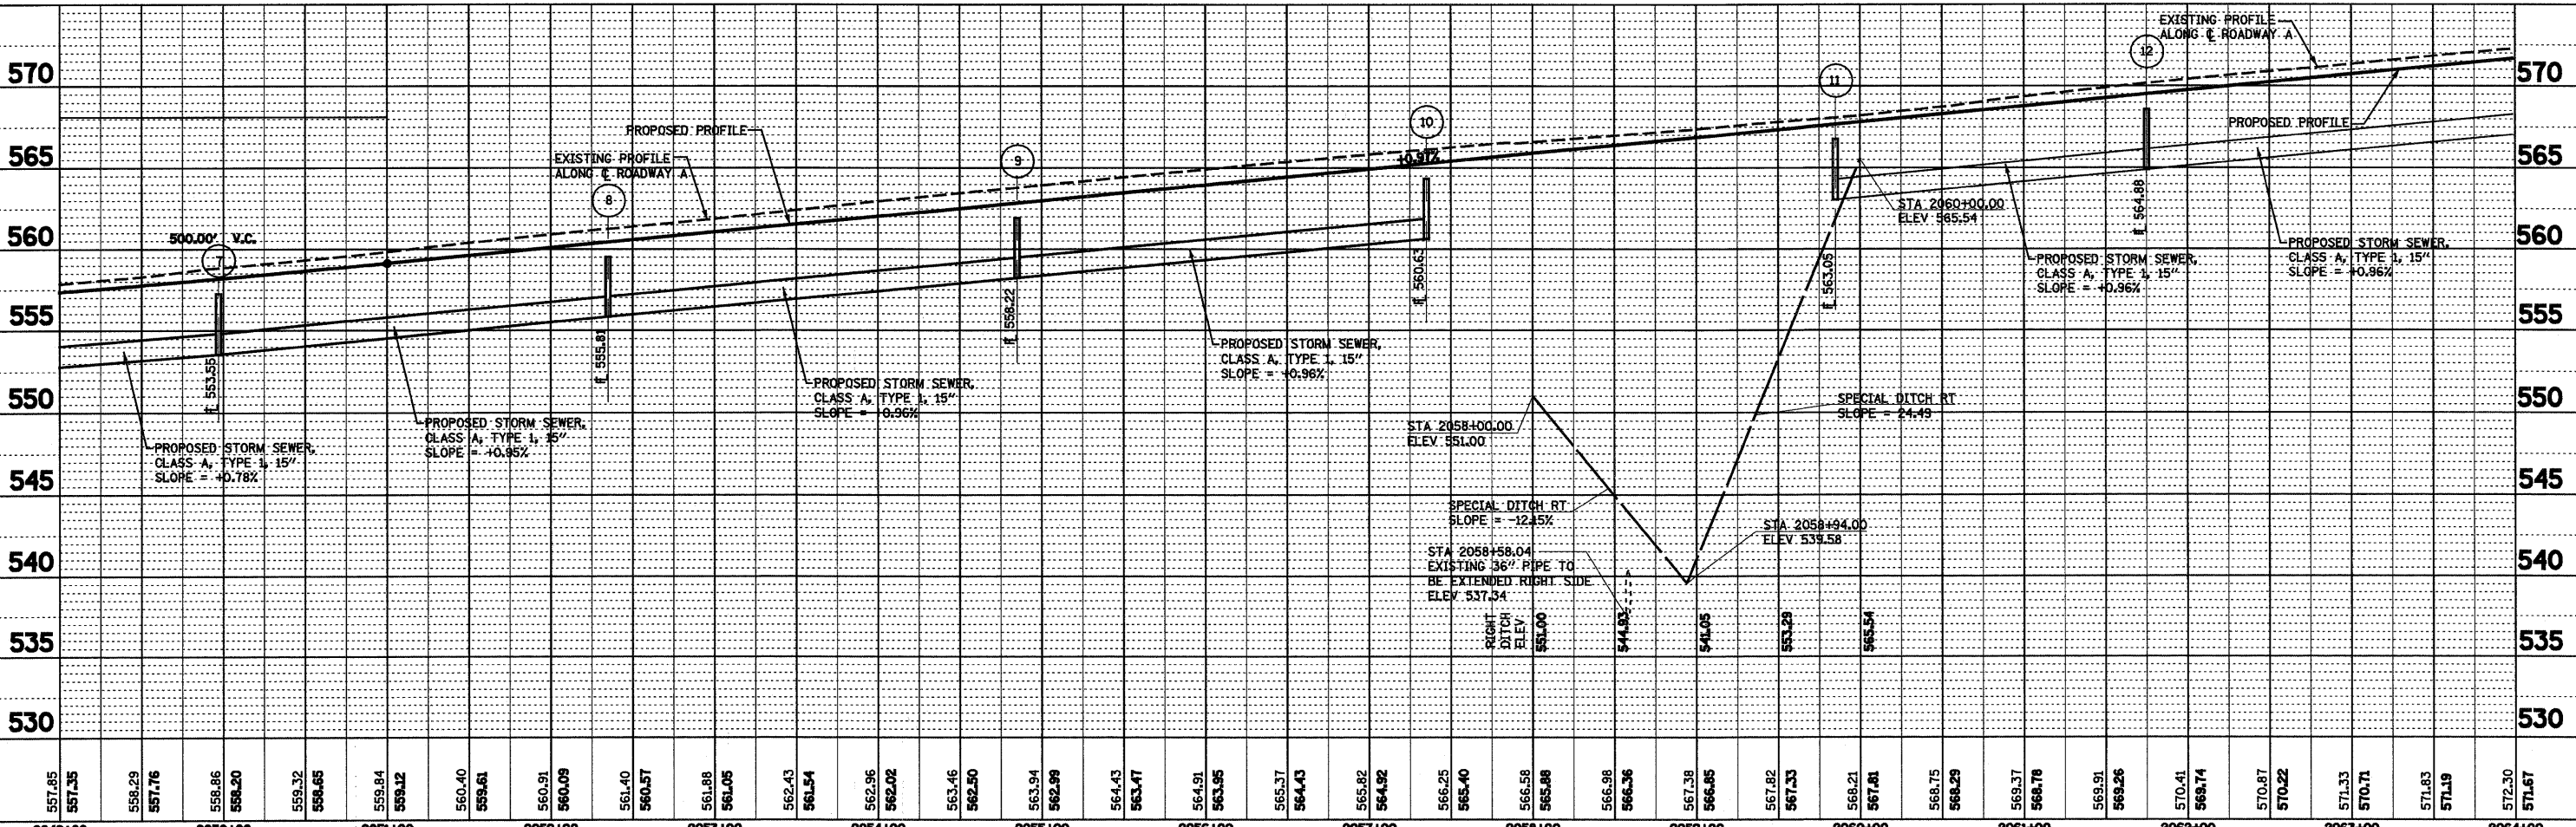


DATE	
BY	
REVIEWED	
PLANNED	
NOTE BOOK	
NO.	
ADD FILE NAME	

DATE	
BY	
REVIEWED	
PLANNED	
NOTE BOOK	
NO.	
ADD FILE NAME	

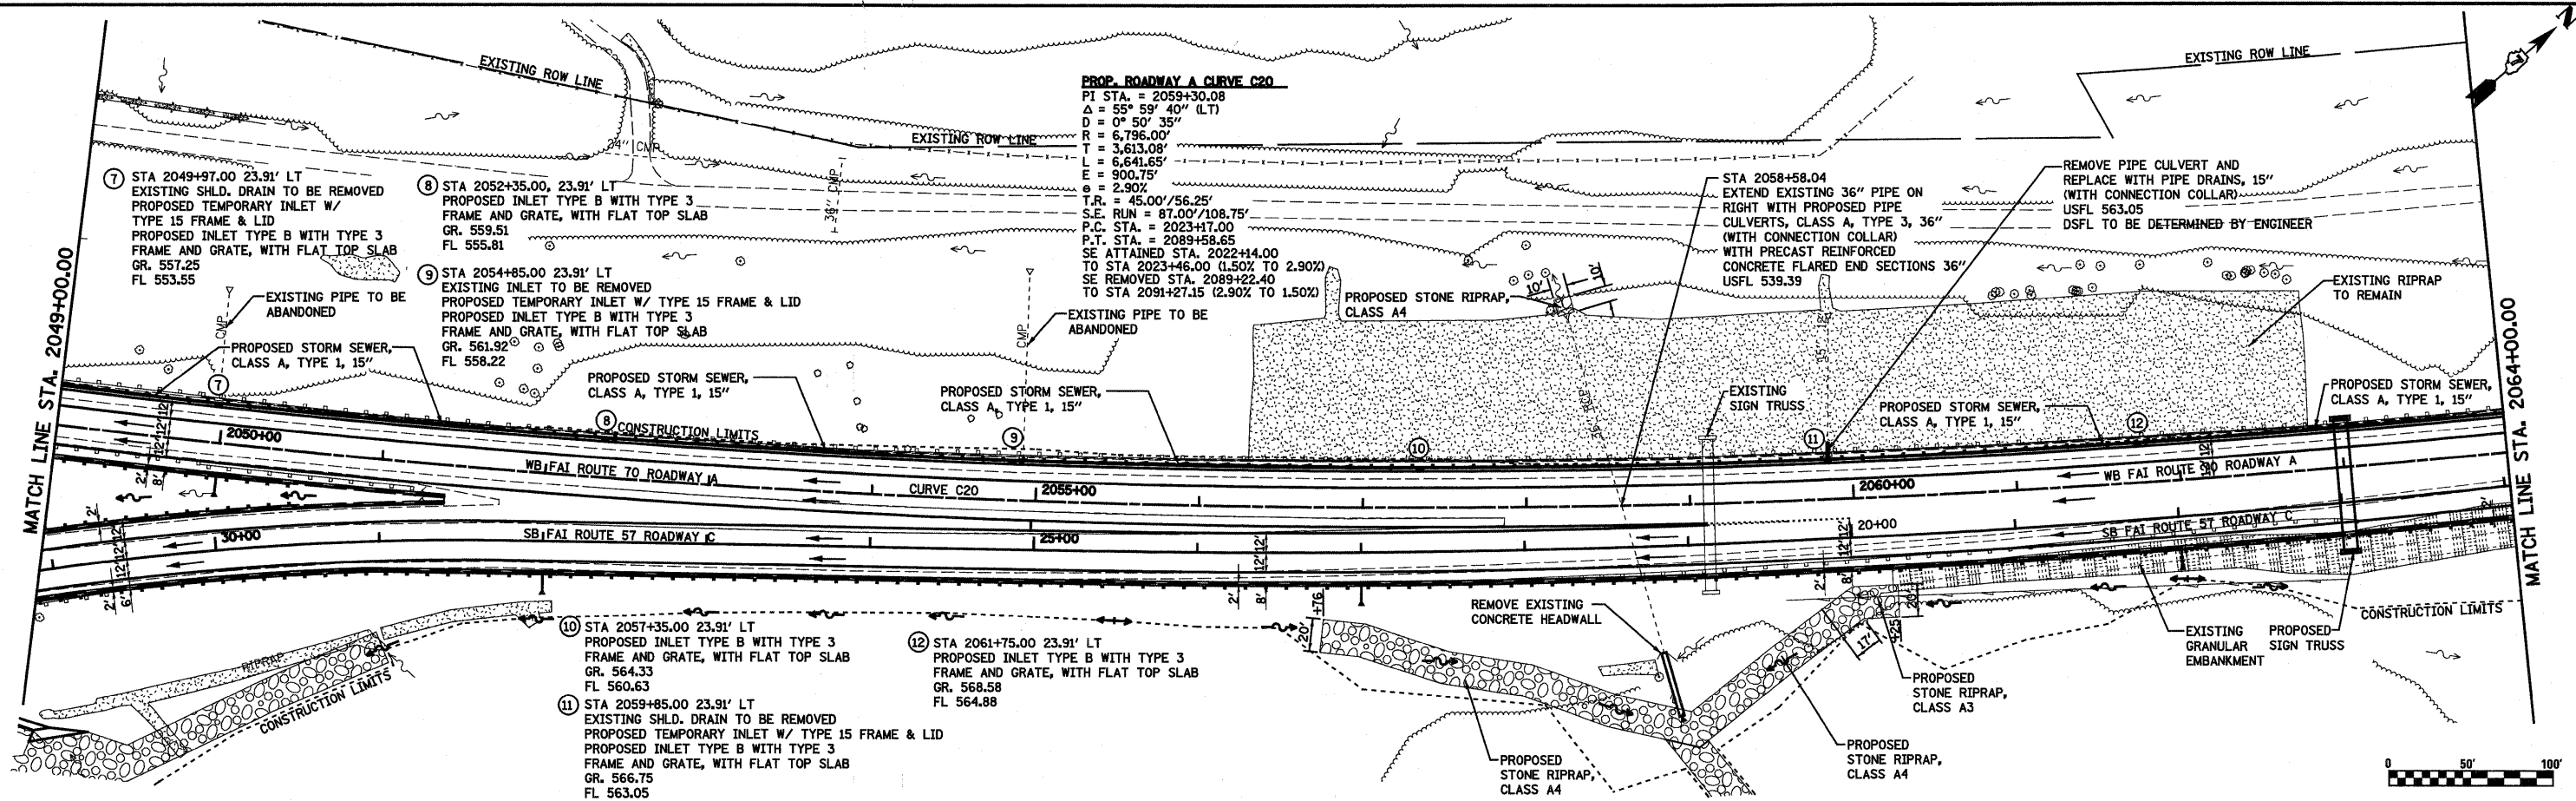

FILE NAME =	USER NAME = pau	DESIGNED - JWS	REVISED -	STATE OF ILLINOIS DEPARTMENT OF TRANSPORTATION DRAINAGE PLAN AND PROFILE, SOUTH TRI LEVEL ROADWAY A	F.A.I. R.T.E.	SECTION	COUNTY	TOTAL SHEETS	SHEET NO.	
570	565	560	555		550	545	540	535	530	57/70	(25-3)R	EFFINGHAM	1416	271	
557.85	557.35	556.29	557.76		558.86	558.20	559.32	558.65	559.84	559.12	560.40	559.61	560.91	560.09	561.40	560.57	561.88	561.05	562.43	561.54	562.96	562.02	563.46	562.50	563.94	562.99	564.43	563.47	564.91	563.95	565.37	564.43	565.82	564.82	566.25	565.40	566.58	565.68	566.98	566.36	567.38	566.85	567.82	567.33	568.21	567.81	568.75	568.29	569.37	568.78	569.91	569.26	570.41	569.74	570.87	570.22	571.33	570.71	571.83	571.19	572.30	571.67
2049+00	2050+00	2051+00	2052+00		2053+00	2054+00	2055+00	2056+00	2057+00	2058+00	2059+00	2060+00	2061+00	2062+00	2063+00	2064+00	

STATE OF ILLINOIS
DEPARTMENT OF TRANSPORTATION

DRAINAGE PLAN AND PROFILE, SOUTH TRI LEVEL ROADWAY A

F.A.I. R.T.E.	SECTION	COUNTY	TOTAL SHEETS	SHEET NO.
57/70	(25-3)R	EFFINGHAM	1416	271
FED. ROAD DIST. NO.		ILLINOIS FED. AID PROJECT	CONTRACT NO. 74296	