


PLAN	SURVEYED	DATE
NOTE BOOK	PLOTTED	
NO.	CHECKED	
	CADD FILE NAME	

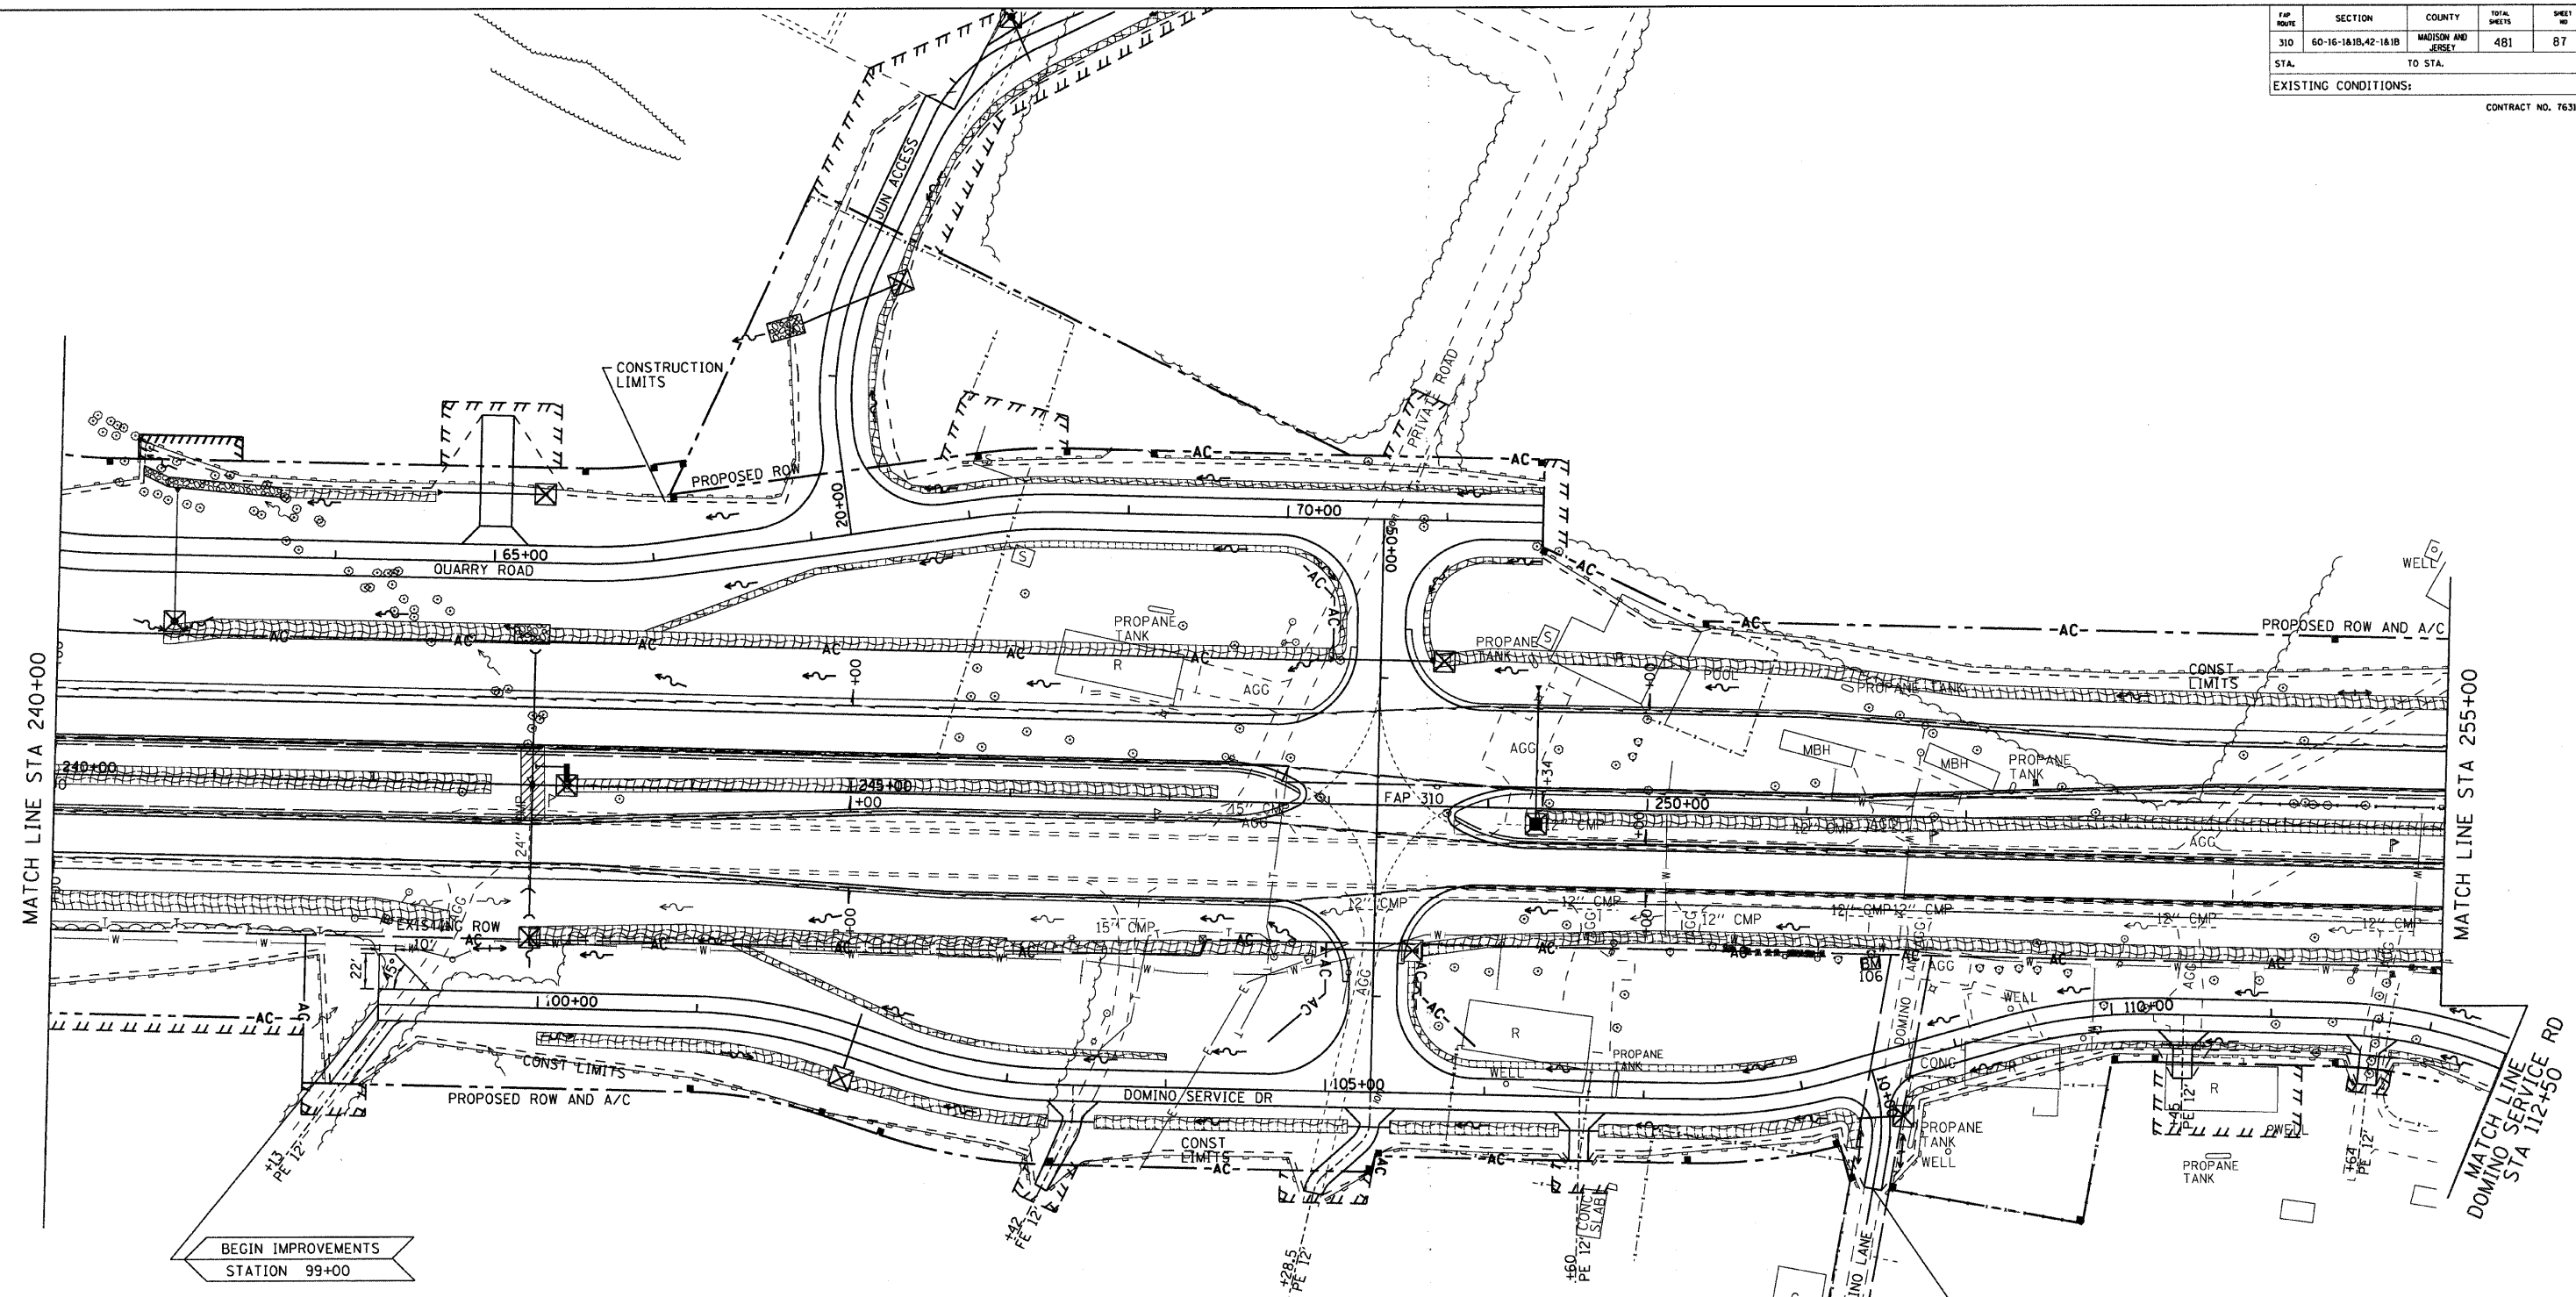


BEGIN IMPROVEMENTS
STATION 99+00

END IMPROVEMENTS
STATION 10+75

**EROSION AND SEDIMENT CONTROL
STANDARD SYMBOLS**

- PERIMETER EROSION BARRIER - SILT FILTER FENCE OR OTHER AS APPROVED BY THE ENGINEER
- EROSION CONTROL BLANKET
- FLOW LINES
- INLET AND PIPE PROTECTION - STRAW BALES, FILTER FABRIC, AGGREGATES
- PERMANENT EARTH BERM DITCH CHECK
- RIPRAP

 

ILLINOIS DEPARTMENT OF TRANSPORTATION

**EROSION CONTROL PLAN
STA 240+00 TO 255+00**

FAP ROUTE 310
SECTION 60-16-1&1B,42-1&1B
MADISON/JERSEY COUNTY

DRAWN BY: EMR

CHECKED BY: GLF

REVISIONS	
NAME	DATE