
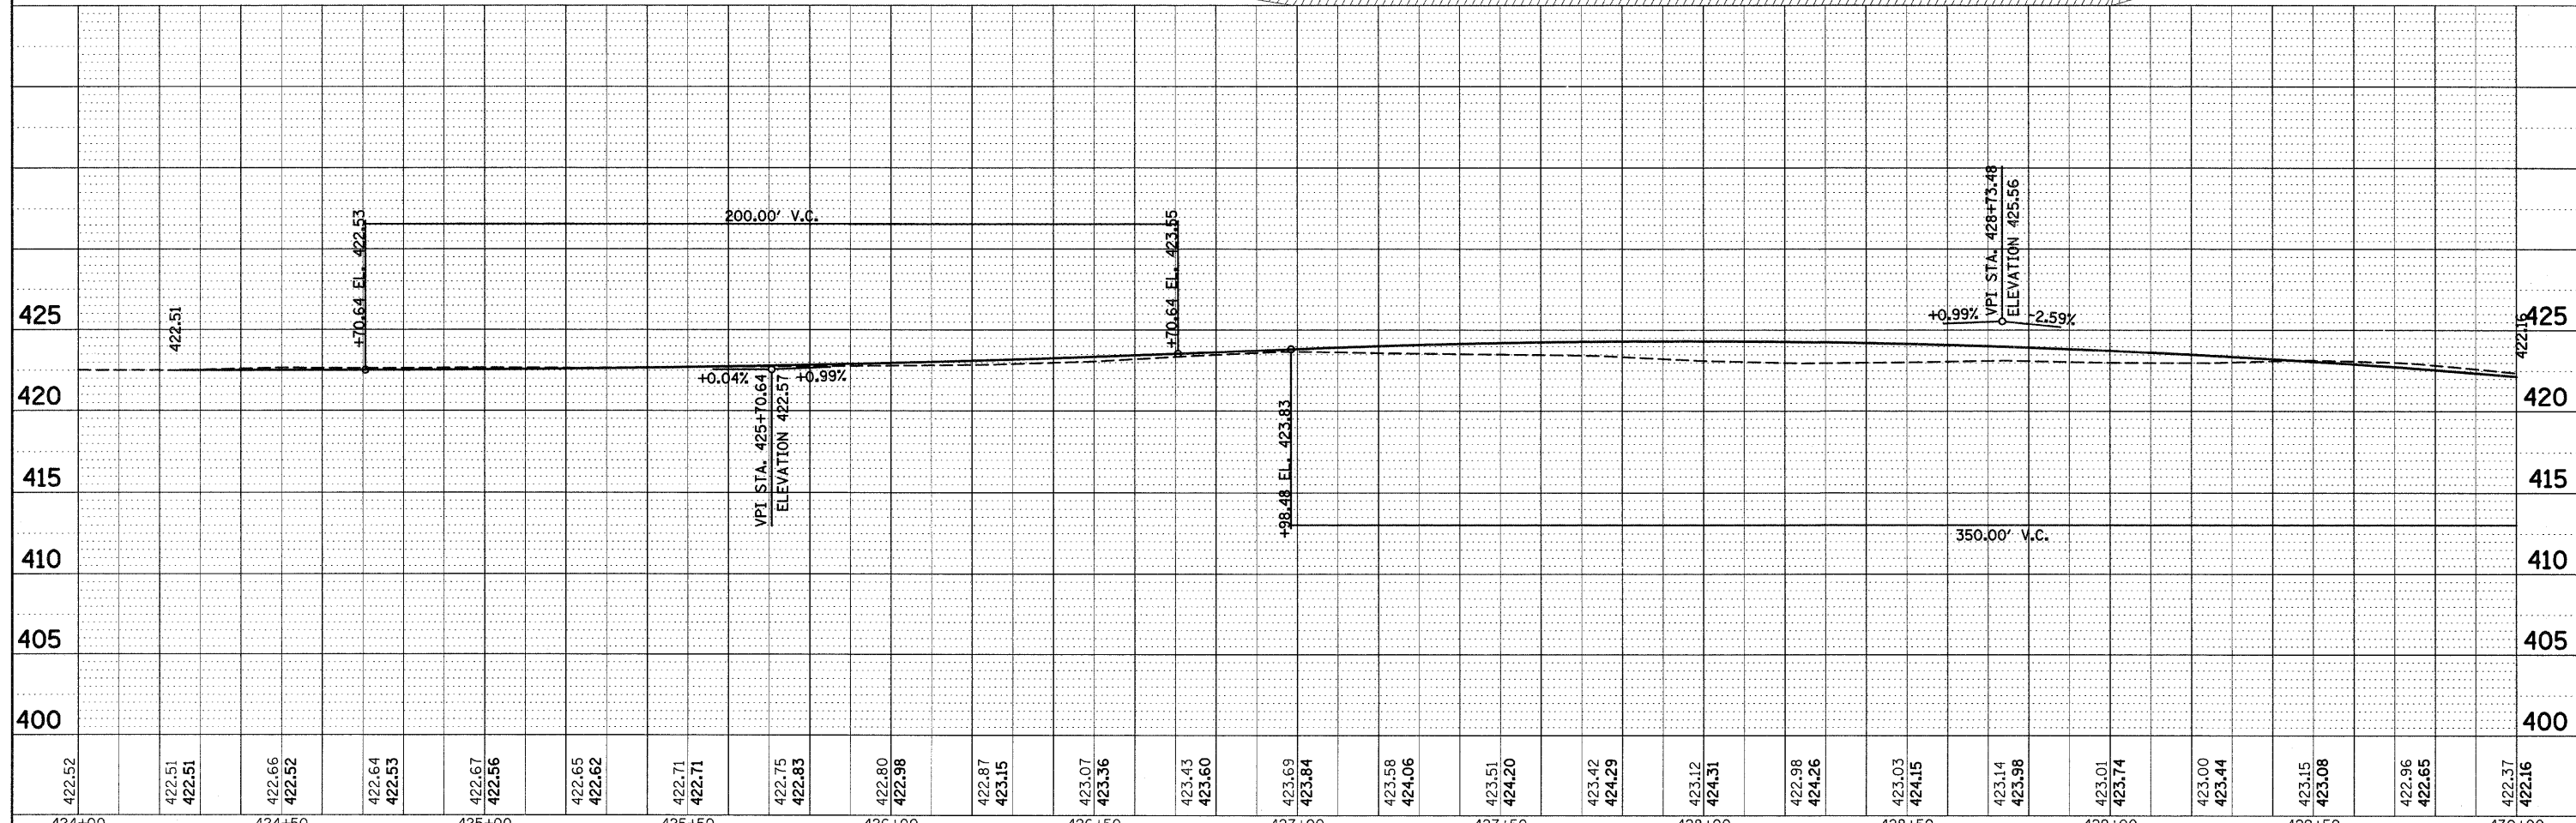


PLAN	SURVEYED	DATE
	PLOTTED	BY
	REVISIONS	
	RT. OF WAY CHECKED	
	CADD FILE NAME	
	NO.	

PROFILE	SURVEYED	DATE
	PLOTTED	BY
	REVISIONS	
	STRUCTURE NOTATIONS CIPED	
	NO.	

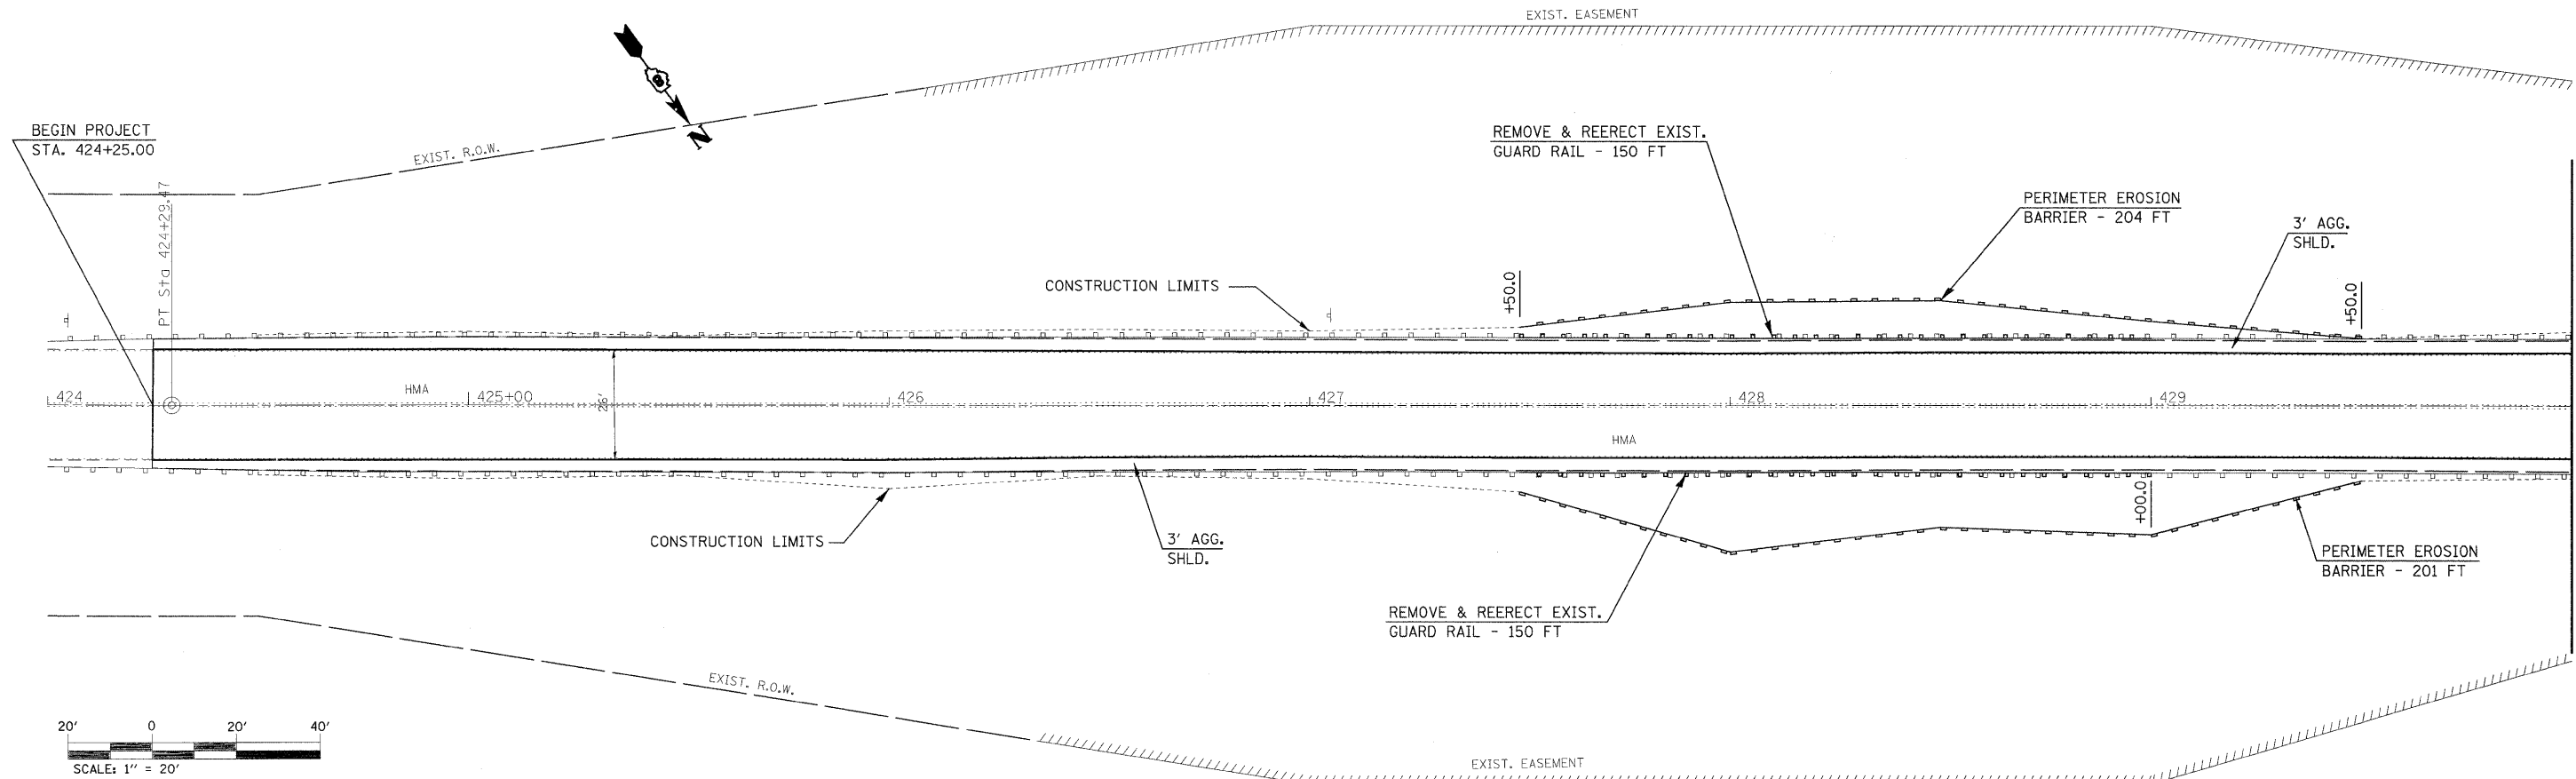

FILE NAME =	USER NAME = gelinh	DESIGNED -	REVISED -	<b>STATE OF ILLINOIS DEPARTMENT OF TRANSPORTATION</b>	<b>PLAN AND PROFILE</b>	F.A.P. RTE.	SECTION	COUNTY	TOTAL SHEETS	SHEET NO.	
es:\pwork\pwork\WIDOT\GELINH\46285\46285.dwg	shlt-plnprf.dgn	DRAWN -	REVISED -			592	121-IRS-2	ST CLAIR	13	7	
	PLOT SCALE = 20.0000' / IN.	CHECKED -	REVISED -			CONTRACT NO. 76D18					
	PLOT DATE = 3/18/2010	DATE -	REVISED -			ILLINOIS FED. AID PROJECT					