



**SCANNED  
HISTORIC PLANS**

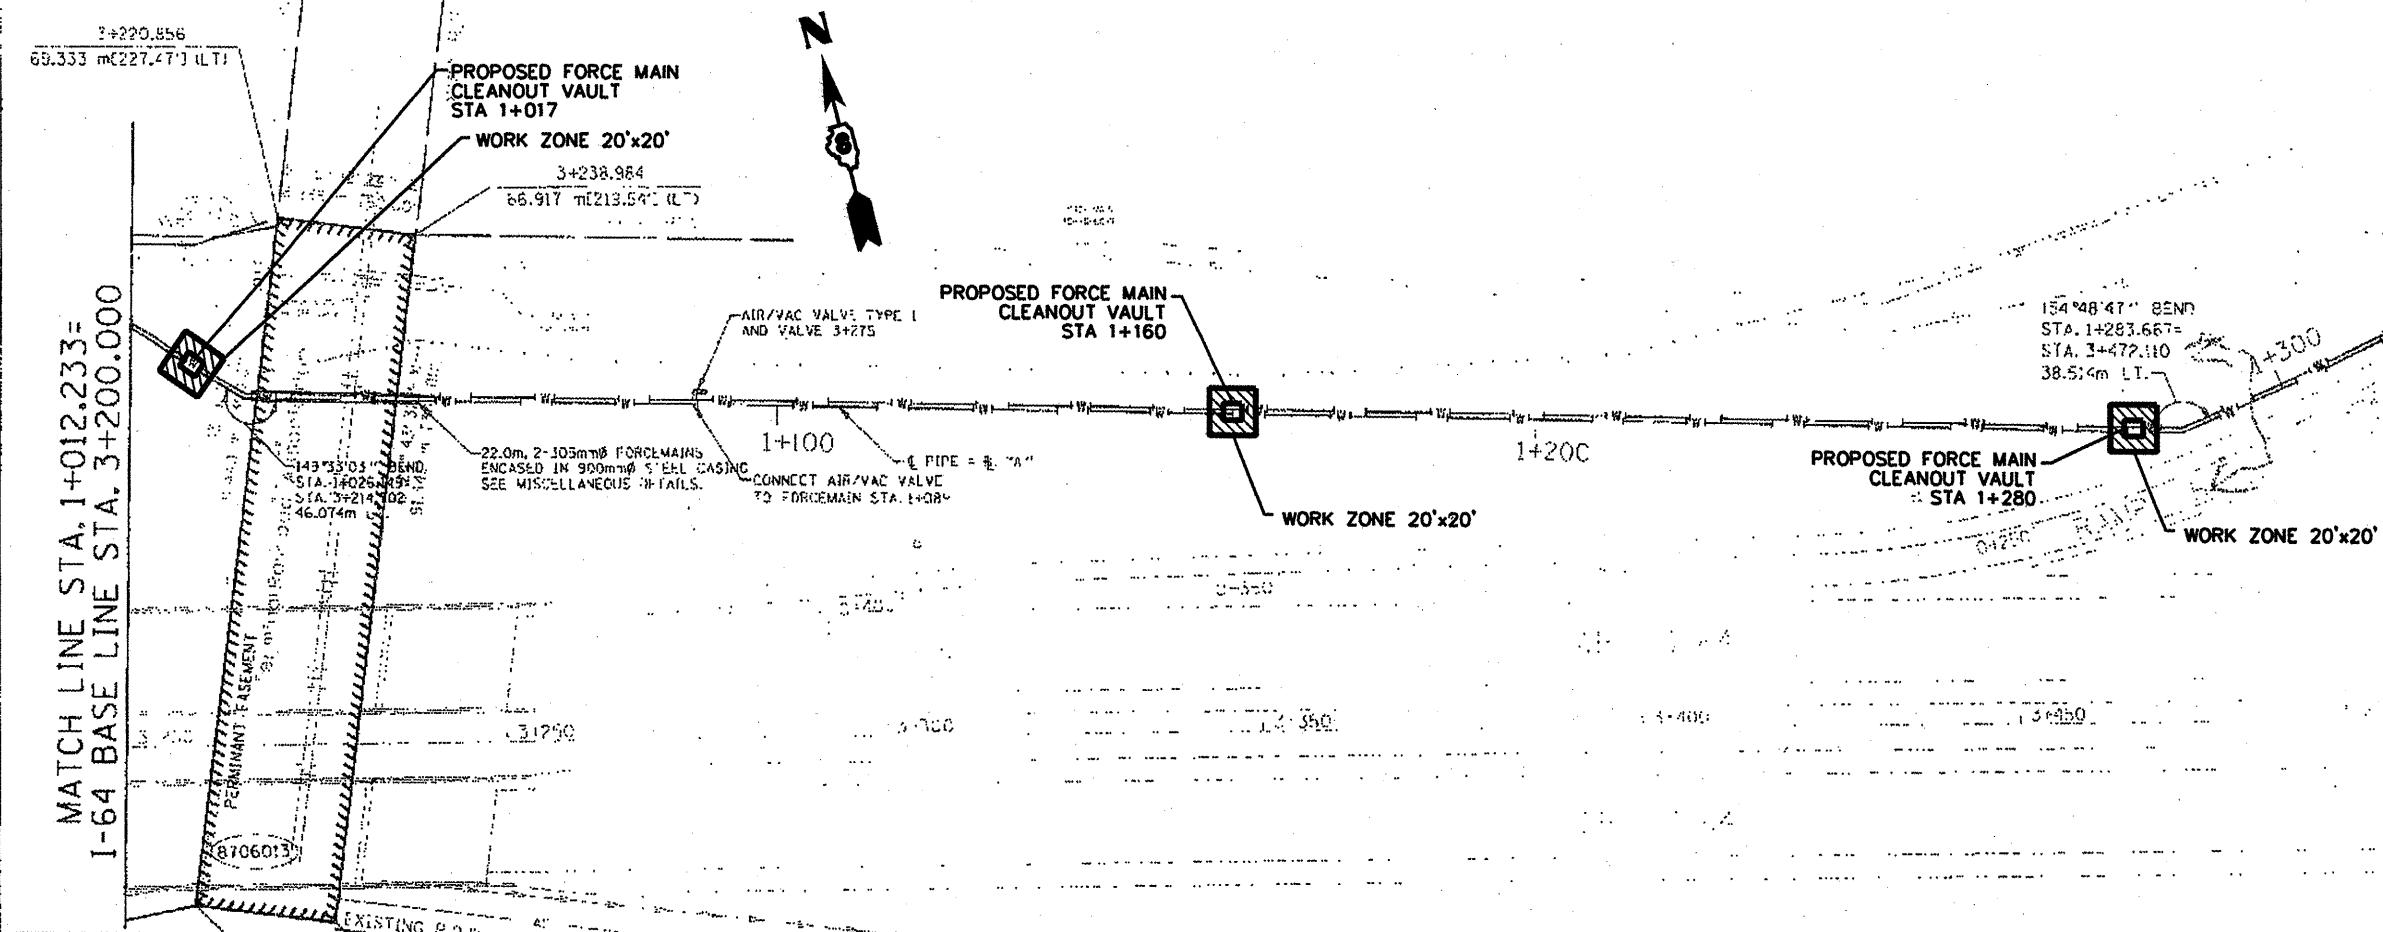

MATCH LINE STA. 1+313.74=  
I-64 BASE LINE STA. 3+500.00

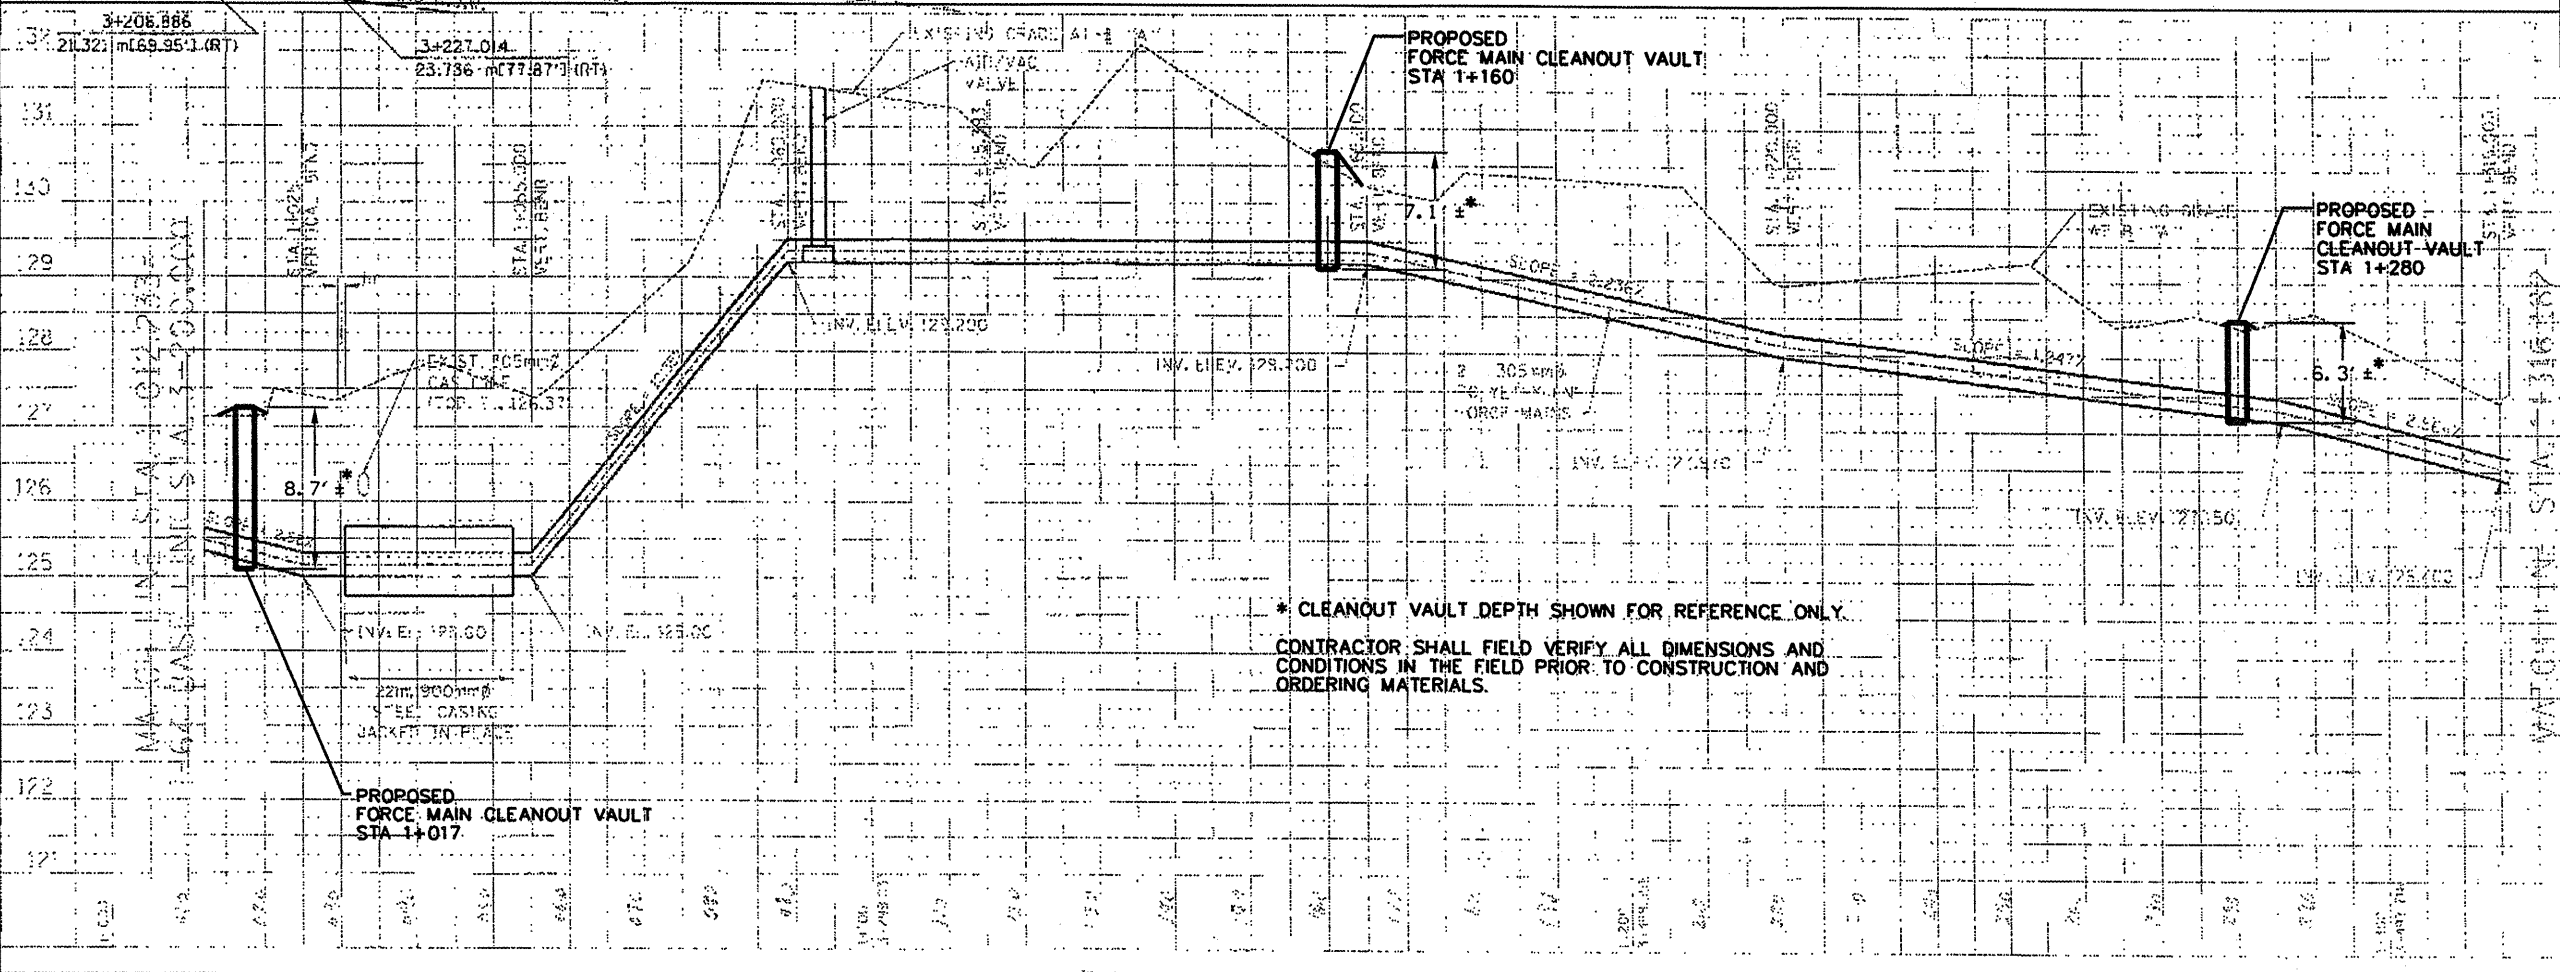

131
130
129
128
127
126
125
124
123
122
121

CHUBB'S SURVEYS  
S. R. V. & ASSOCIATES  
100 W. MONROE ST.  
SPRINGFIELD, ILL. 62761  
TEL: 217-223-1111  
FAX: 217-223-1112

FILE NAME	USER NAME	DESIGNED	REVISOR
#FILE#	*USER*	EJC	-----
		DRAWN	REVISOR
		J.A.	-----
		CHECKED	REVISOR
		E.E.A.	-----
		DATE	REVISOR
		05/06/10	-----

STATE OF ILLINOIS  
DEPARTMENT OF TRANSPORTATION

PLAN AND PROFILE  
CLEANOUT INSTALLATION 25TH STREET  
SCALE: 500 H / 50 V SHEET NO. 8 OF ... SHEETS STA. 1+02.233 TO STA. 1+313.74

F.A.P. RTE.	SECTION	COUNTY	TOTAL SHEETS	SHEET NO.
VARIOUS DIST B DEEP WELLS 2010-2	ST. CLAIR	20	8	
CONTRACT NO. 76062				
ILLINOIS FED. AID PROJECT				