



- (A) T.B.T. TYPE 1 (SP) TANGENT
STA 99+90.00 TO 100+40.00 LT
- (B) S.P.B.G.R. TYPE A
STA 100+40.00 TO 102+77.50 LT
12.5' S.P.B.G.R. ATTACHED TO
STRUCTURES
- (C) T.B.T. TYPE 1 (SP) TANGENT
STA 102+77.50 TO 103+27.50 LT

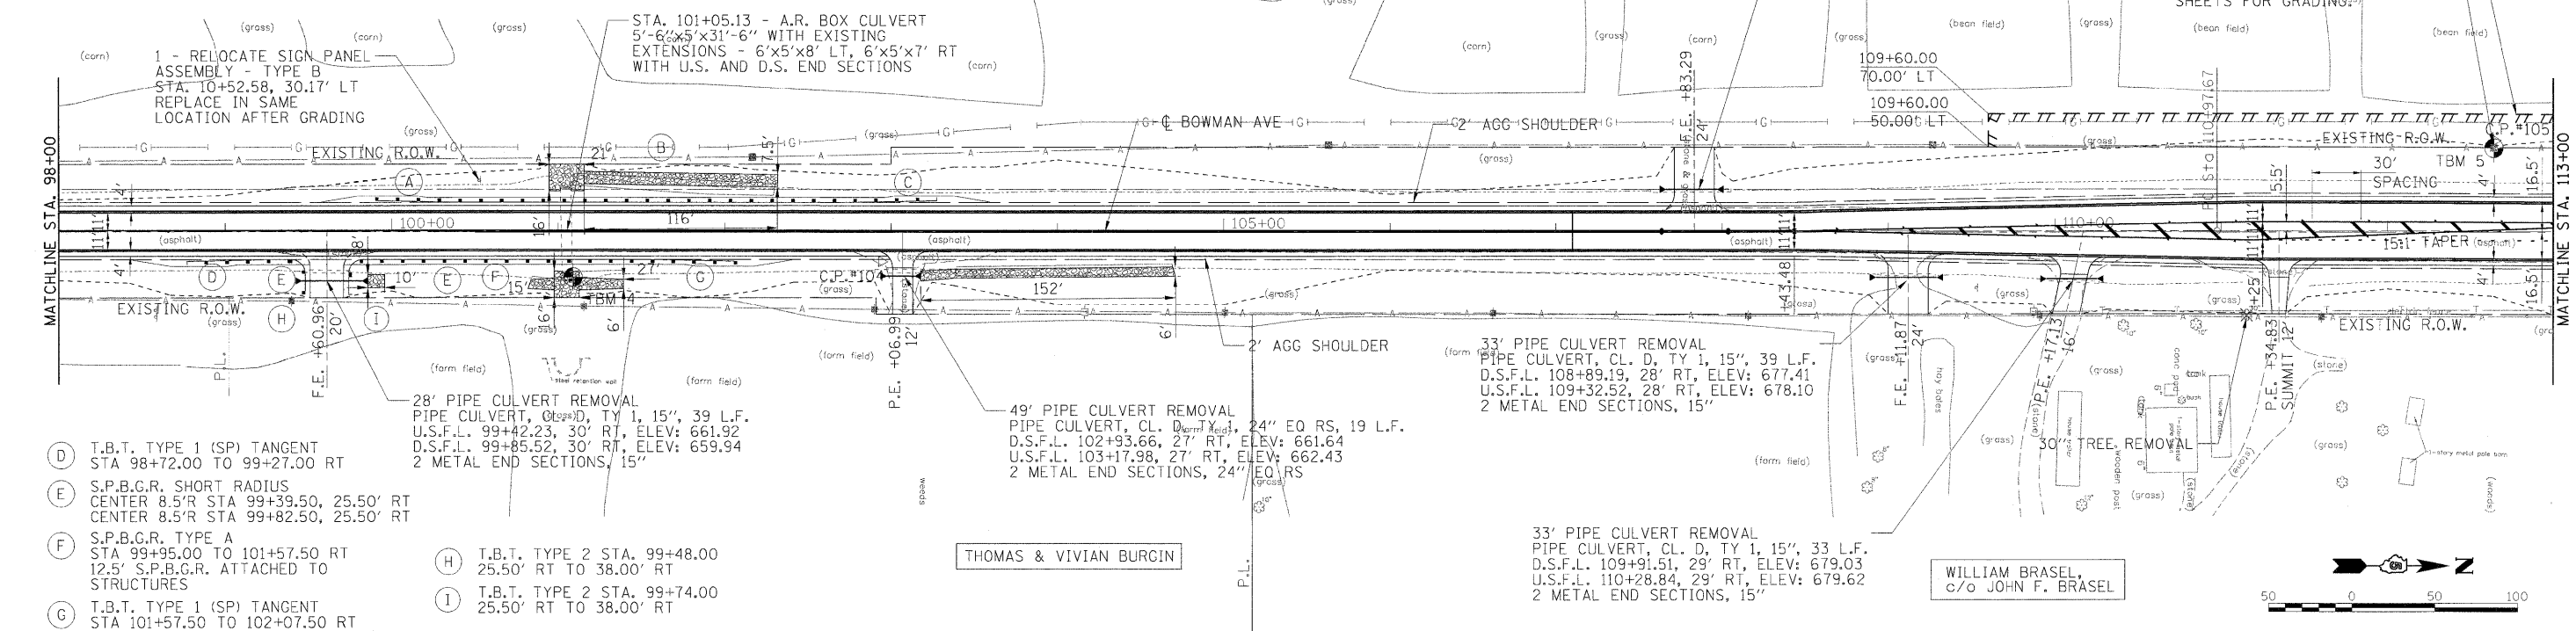

- (D) T.B.T. TYPE 1 (SP) TANGENT
STA 98+72.00 TO 99+27.00 RT
- (E) S.P.B.G.R. SHORT RADIUS
CENTER 8.5'R STA 99+39.50, 25.50' RT
CENTER 8.5'R STA 99+82.50, 25.50' RT
- (F) S.P.B.G.R. TYPE A
STA 99+95.00 TO 101+57.50 RT
12.5' S.P.B.G.R. ATTACHED TO
STRUCTURES
- (G) T.B.T. TYPE 1 (SP) TANGENT
STA 101+57.50 TO 102+07.50 RT
- (H) T.B.T. TYPE 2 STA. 99+48.00
25.50' RT TO 38.00' RT
- (I) T.B.T. TYPE 2 STA. 99+74.00
25.50' RT TO 38.00' RT

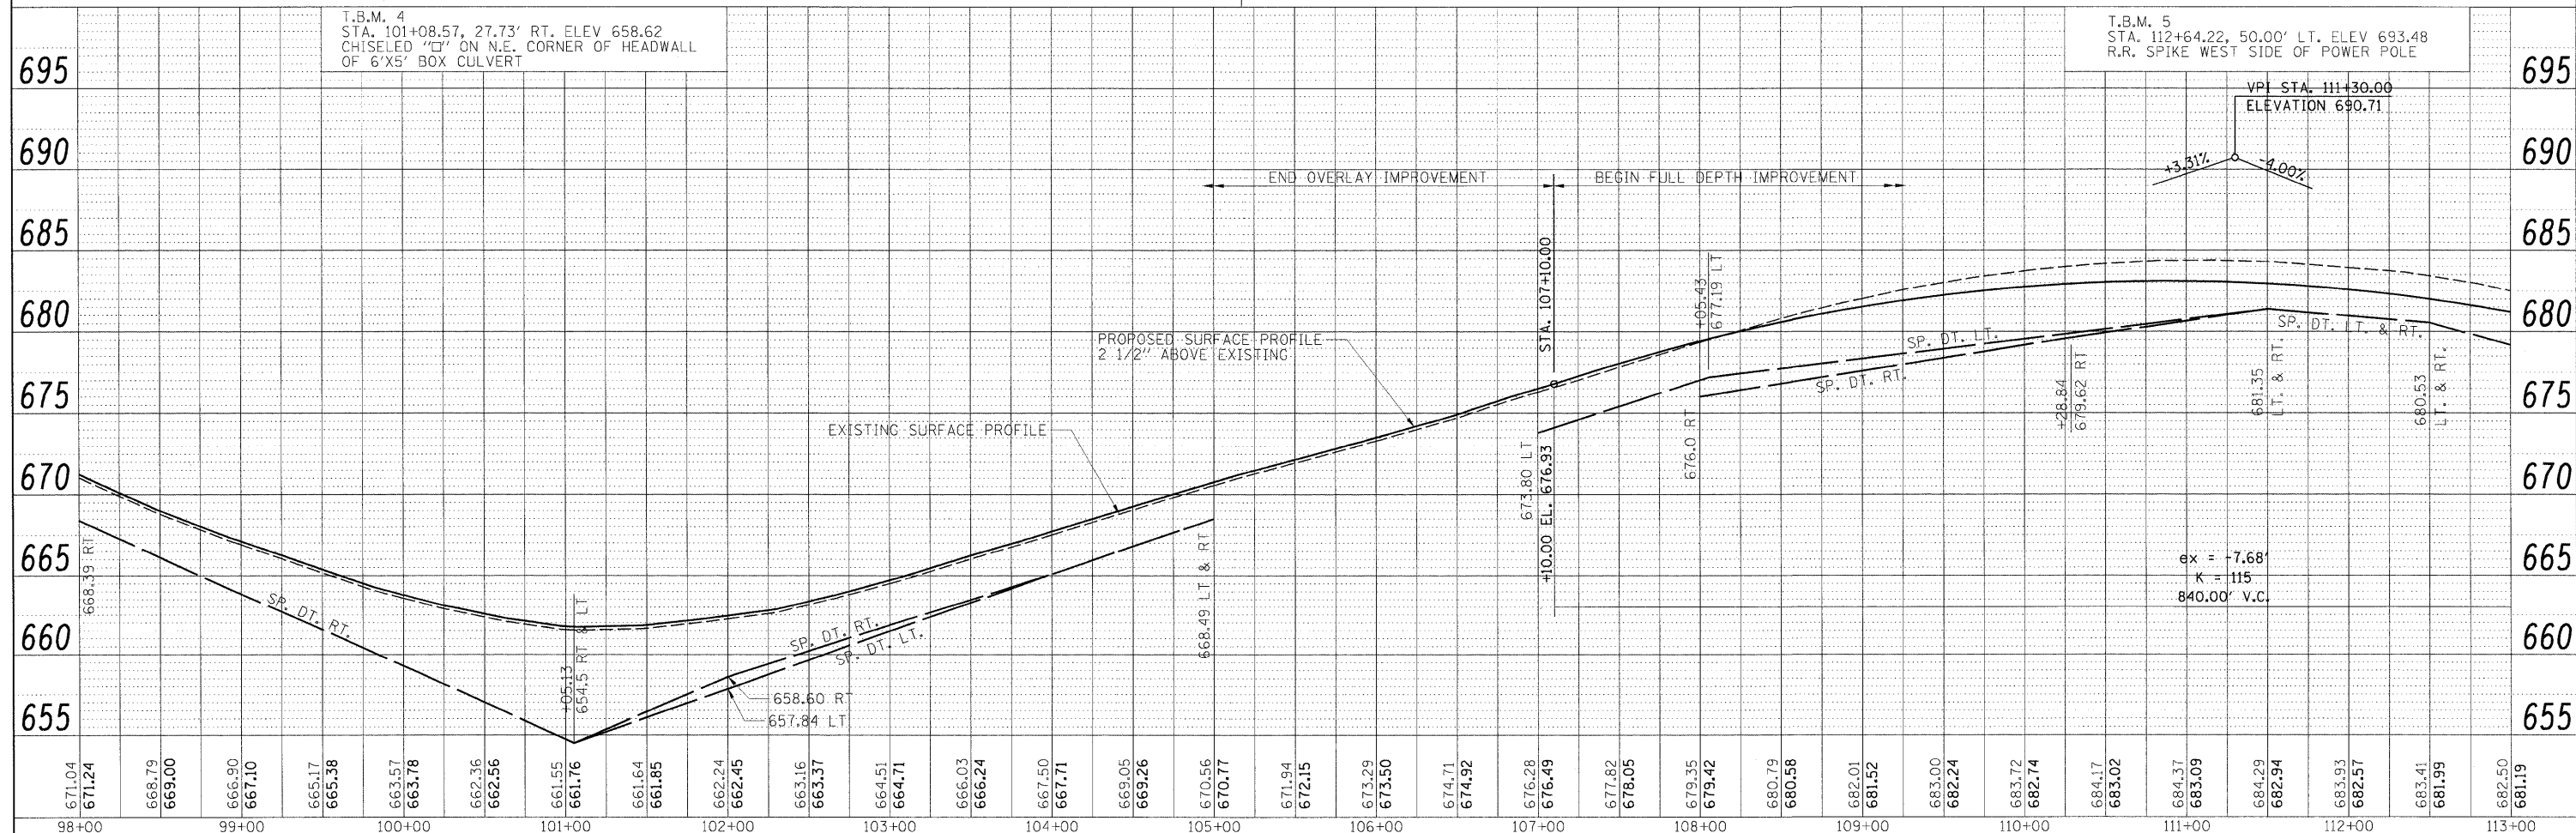

FILE NAME =	USER NAME =	DESIGNED -	REVISED -	SCALE: 1"=50'	SHEET NO. OF SHEETS	STA. 98+00.00 TO STA. 113+00.00	F.A.S. RTE.	SECTION	COUNTY	TOTAL SHEETS	SHEET NO.
I:\09jobs\09L0221\CADD\Road\Sheets\91440\91440-01-PV.dgn	Johna00944	m.hoyen	r.johnson	50.0000' / 1in.	69	98+00.00 TO 113+00.00	500	09-00334-01-PV	VERMILION	69	22
PLOT SCALE = 50.0000' / 1in.		CHECKED -	REVISOR -					JOB NO. C-95-330-10			
PLOT DATE = 04/14/2010		DATE -	3/26/2010					CONTRACT NO. 91440			

STATE OF ILLINOIS
DEPARTMENT OF TRANSPORTATION

BOWMAN AVE - PLAN AND PROFILE

© Copyright Hanson Professional Services Inc. 2010

BY	DATE	SURVEYED	PLANNED	CHECKED	DATE
NOTE BOOK NO.					
NOTE FILE NAME					
CADD FILE NAME					

BY	DATE	PROFILE	PLANNED	CHECKED	DATE
NOTE BOOK NO.					
NOTE FILE NAME					
CADD FILE NAME					

BY	DATE	PROFILE	PLANNED	CHECKED	DATE
NOTE BOOK NO.					
NOTE FILE NAME					
CADD FILE NAME					

