


DATE	BY	SURVEYED	ALIGNED	CHECKED	RT. OF WAY CHECKED
PLAIN	NOTE BOOK	NO.			



DATE	BY	SURVEYED	PLOTTED	CHECKED	STRUCTURE NOTATION
PROFILE	NOTE BOOK	NO.			

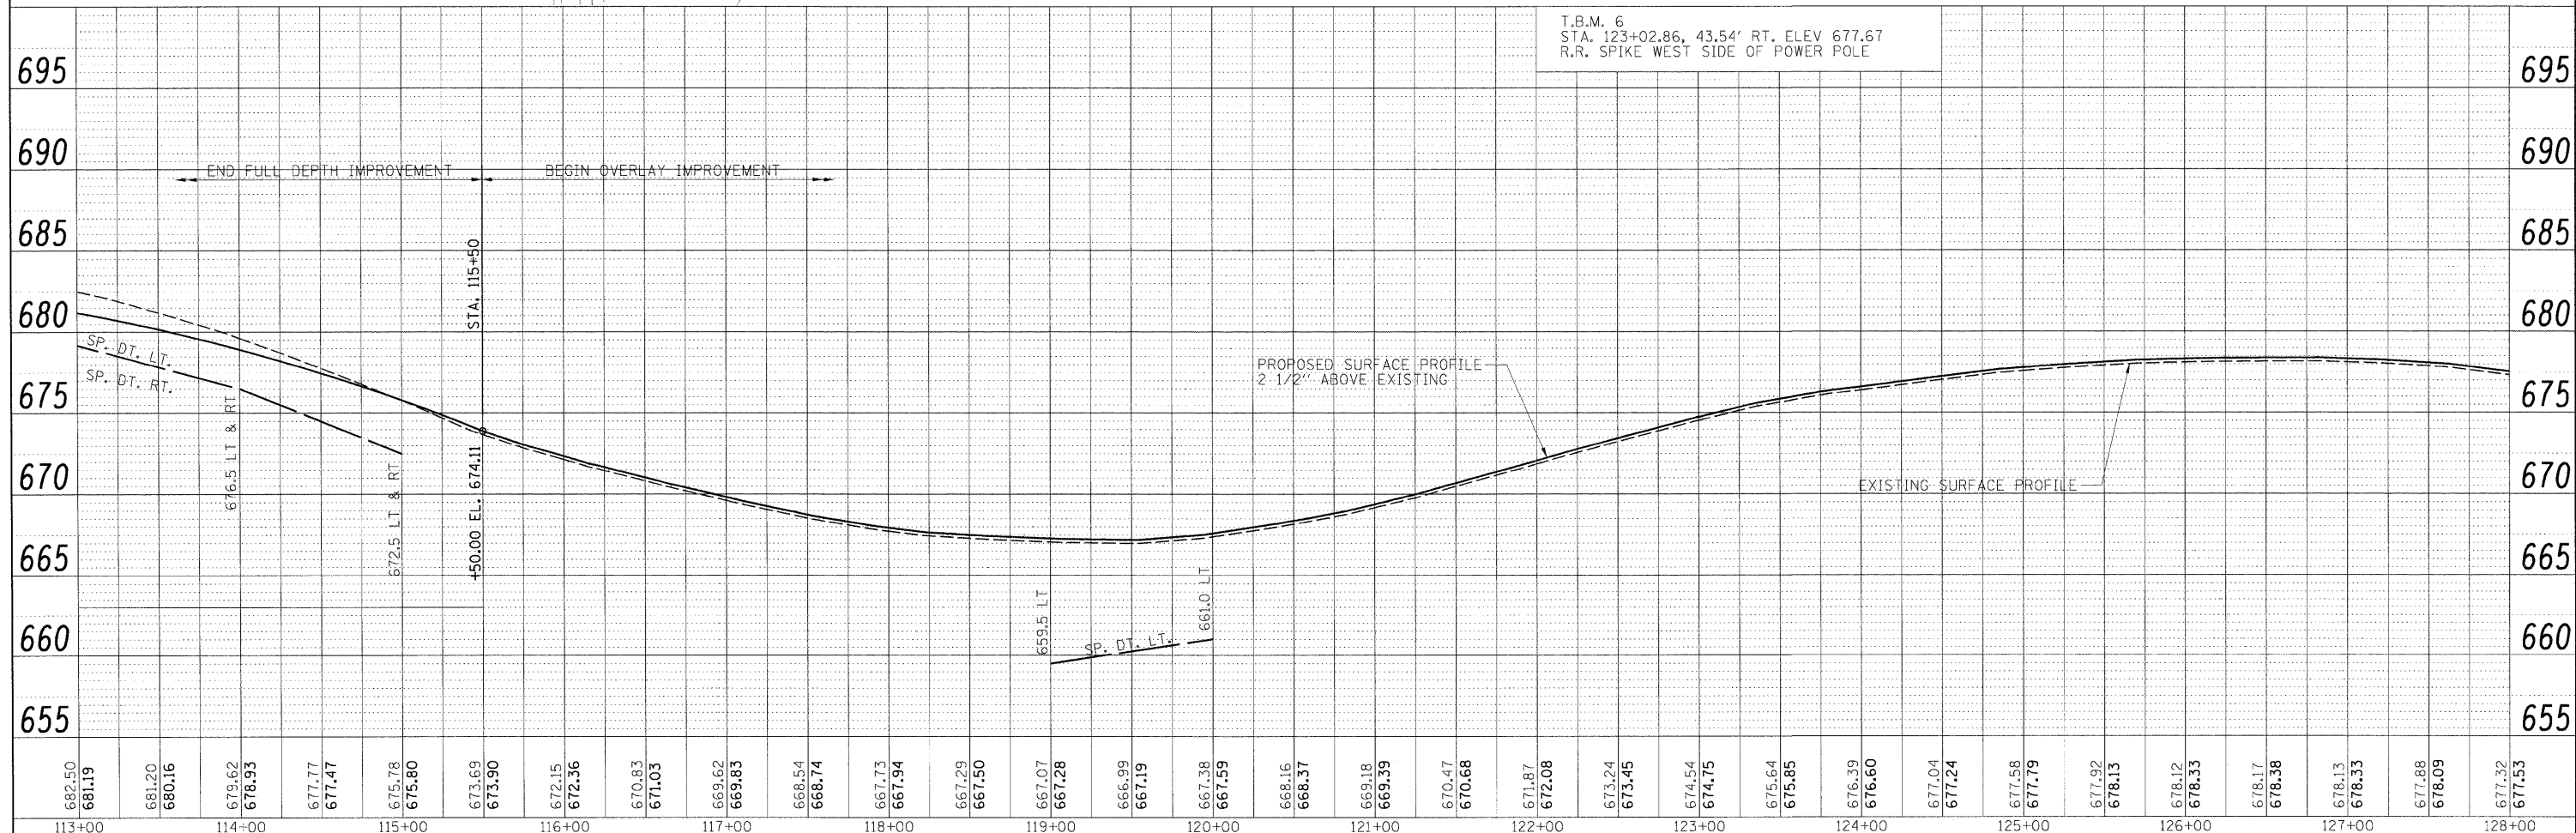

FILE NAME = I:\08jobs\08L0221\CADD\Road\Sheet\0903342\FV\704-bowman.dgn	USER NAME = Johns00944	DESIGNED = m.heyen	REVISED =	STATE OF ILLINOIS DEPARTMENT OF TRANSPORTATION	BOWMAN AVE - PLAN AND PROFILE	F.A.S. RTE. = 500	SECTION = 09-00334-01-PV	COUNTY = VERMILION	TOTAL SHEETS = 69	SHEET NO. = 23	
PLOT SCALE = 50.0000' / 1"	PLOT DATE = 04/14/2010	CHECKED = m.heyen	REVISED =	SCALE: 1"=50'	SHEET NO. OF SHEETS	JOB NO. C-95-330-10	CONTRACT NO. 91440	ILLINOIS FED. AID PROJECT			