



HHH OF DANVILLE  
C/O MICHAEL HOLYCROSS

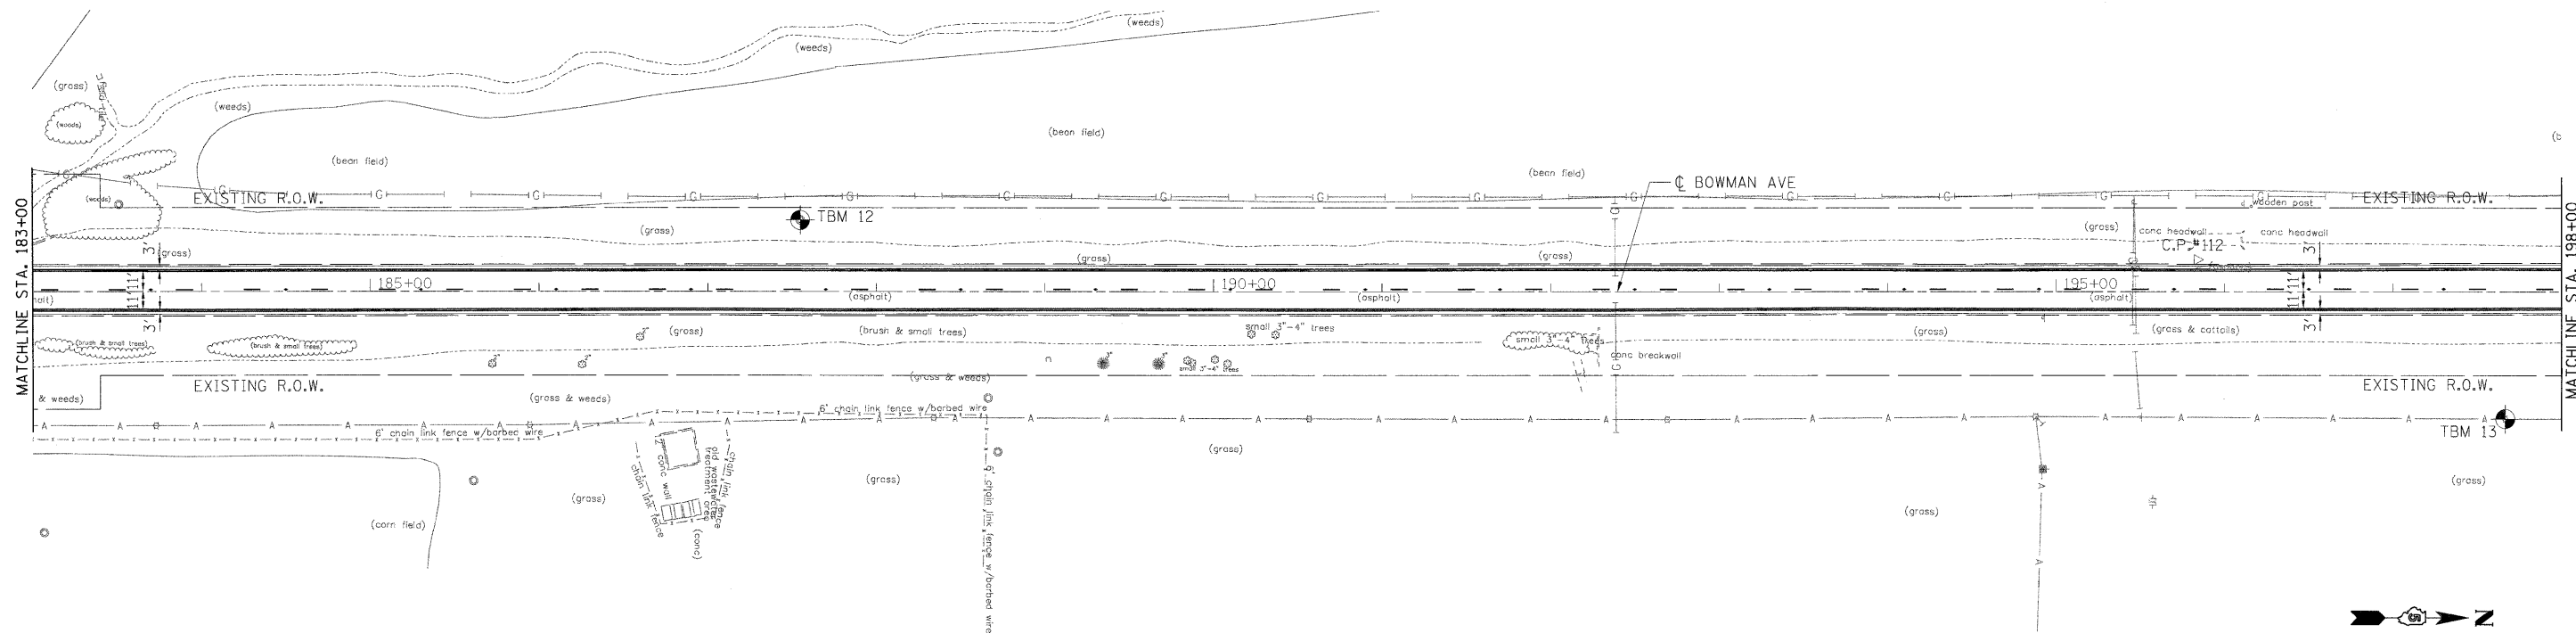

VERMILION COUNTY AIRPORT

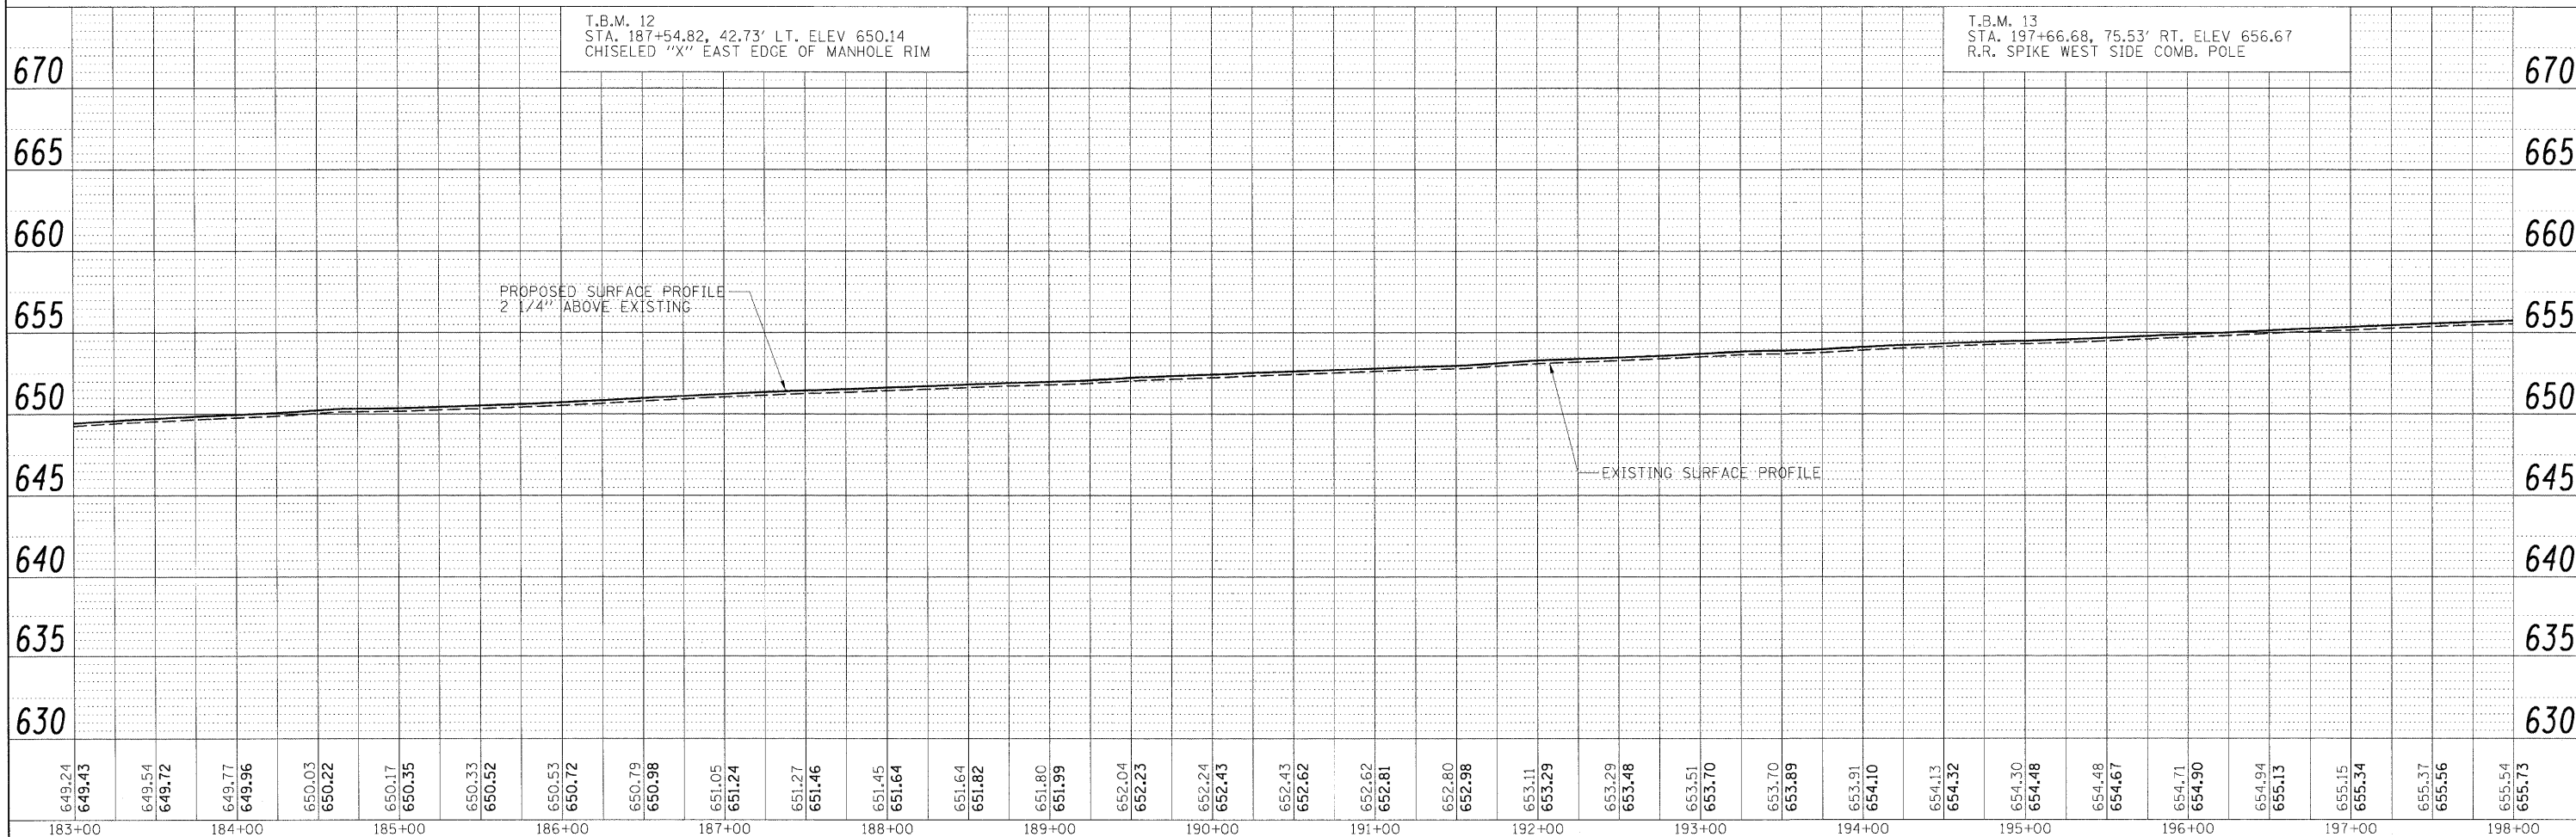

FILE NAME = I:\06\jobs\08L0221\CAD\Road\Sheet\09003481\FV\c-789_bowman.dgn	USER NAME = Johns00944	DESIGNED - m.heyen	REVISED -	<b>STATE OF ILLINOIS DEPARTMENT OF TRANSPORTATION</b>	<b>BOWMAN AVE - PLAN AND PROFILE</b>	F.A.S. RTE. = 500	SECTION = 09-00334-01-PV	COUNTY = VERMILION	TOTAL SHEETS = 69	SHEET NO. = 28
PLOT SCALE = 50.0000' / in.	CHECKED - m.heyen	REVISED -	JOB NO. = C-95-330-10			CONTRACT NO. = 91440				
PLOT DATE = 04/14/2010	DATE = 3/26/2010	REVISED -	ILLINOIS FED. AID PROJECT							
SCALE: 1"=50'		SHEET NO. OF SHEETS				STA. 183+00.00 TO STA. 198+00.00				

© Copyright Hanson Professional Services Inc. 2010

**HANSON**

PLAN	SURVEYED	DATE
NOTE BOOK NO.	PLOTTED	
CADD FILE NAME	GRADES CHECKED	
	STRUCTURE NOTATIONS CHECKED	

PROFILE	DATE
NOTE BOOK NO.	
STRUCTURE NOTATIONS CHECKED	