


1. PLACEMENT OF PERIMETER EROSION BARRIER PRIOR TO COMMENCEMENT OF ANY WORK. SEE STANDARD 280001.
2. PLACEMENT OF INLET AND PIPE PROTECTION ON EXISTING CULVERTS PRIOR TO COMMENCEMENT OF WORK. PLACEMENT OF INLET AND PIPE PROTECTION AFTER CONSTRUCTION OF PROPOSED STRUCTURES. SEE STANDARD 280001.
3. PLACEMENT OF TEMPORARY SEEDING ON GRADED SURFACES NOT HAVING PERMANENT SEEDING APPLIED.
4. PLACEMENT OF TEMPORARY DITCH CHECKS AFTER DITCH GRADING IS COMPLETE. SEE STANDARD 280001.
5. PLACEMENT OF EROSION CONTROL BLANKET AFTER FINAL GRADING AROUND CULVERTS.
6. ONGOING MAINTENANCE OF EROSION CONTROL ELEMENTS PER THE SWPPP.
7. REMOVE TEMPORARY EROSION CONTROL ELEMENTS AFTER FINAL GRADING AND PERMANENT SEEDING ESTABLISHED AS PER THE SWPPP AND APPROVED BY THE ENGINEER.

**EROSION CONTROL LEGEND**

- EROSION CONTROL BLANKET
- INLET AND PIPE PROTECTION
- TEMPORARY DITCH CHECK
- PERIMETER EROSION BARRIER
- DRAINAGE PATTERN DIRECTION

NOTE - SEE TEMPORARY EROSION CONTROL PLAN SHEET 4 OF 4 FOR DRAINAGE SCHEMATIC AND NOTES

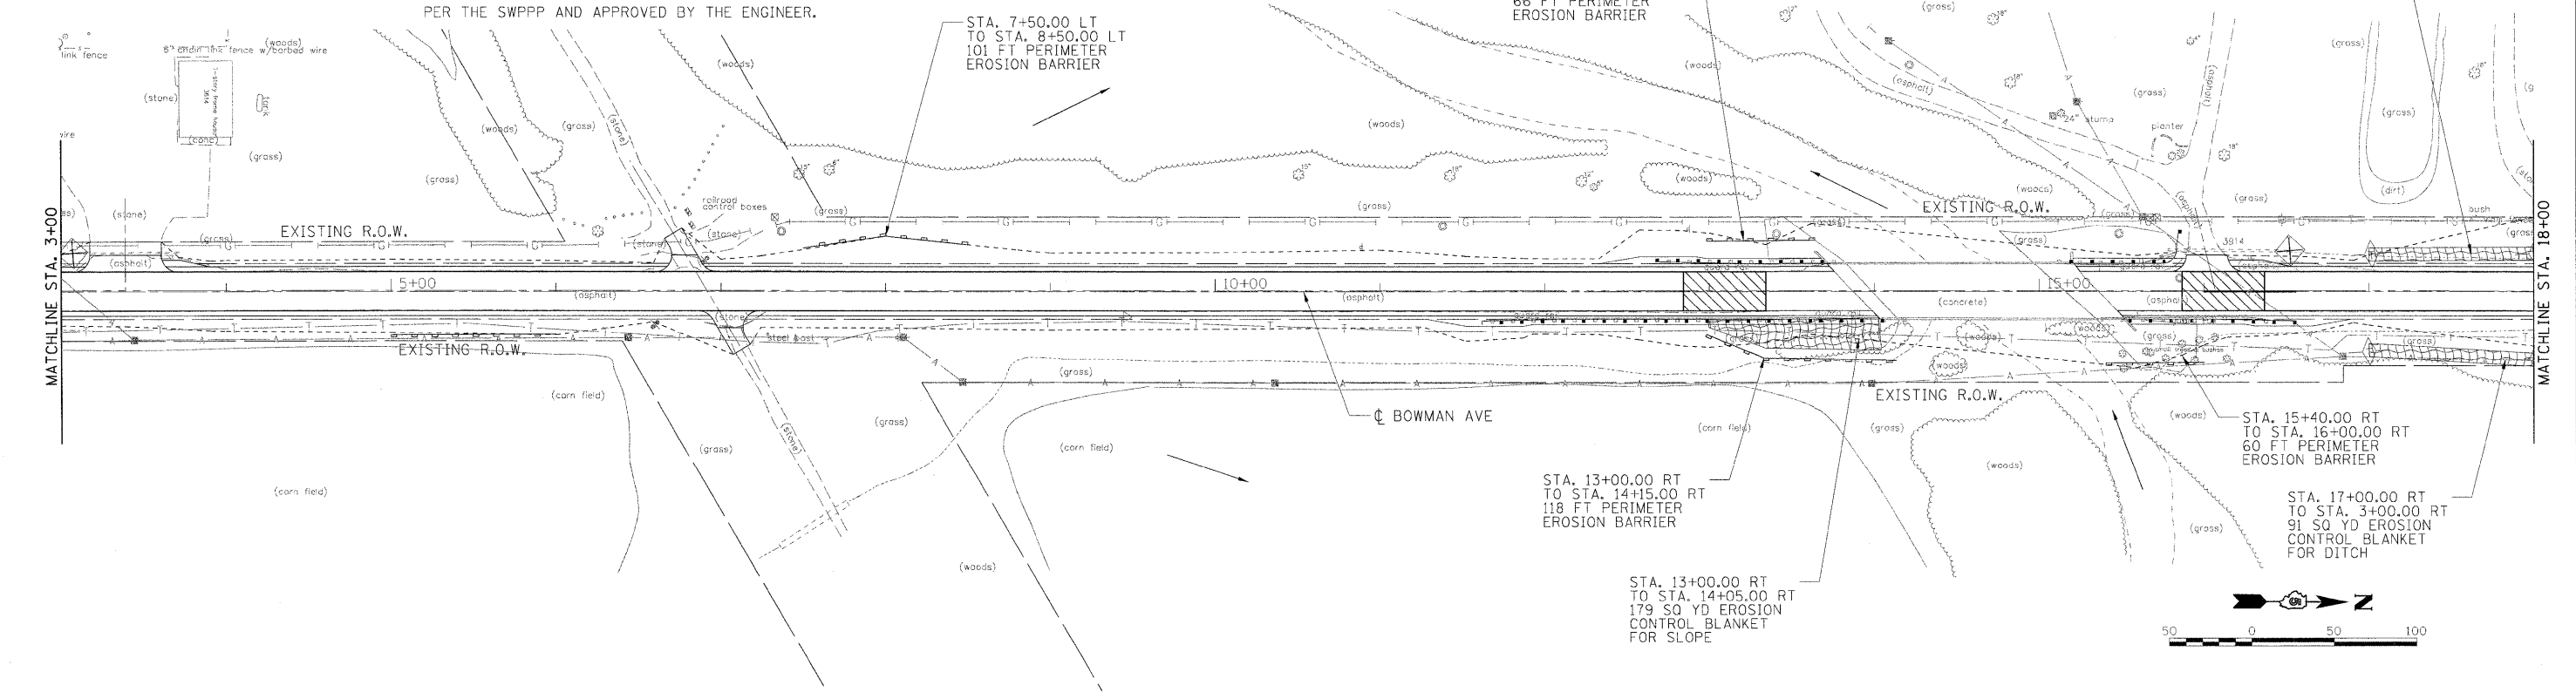

I:\08\jobs\08L0221\CA00\Road\Sheet\09003401PV\c-903_bowman.dgn USER NAME = Johns02944 PLOT SCALE = 50.0000' / in. PLOT DATE = 04/14/2010	DESIGNED - m.hoyen DRAWN - jr.utledge CHECKED - m.hoyen DATE - 3/26/2010	REVISED - REVISED - REVISED - REVISED -	<b>STATE OF ILLINOIS DEPARTMENT OF TRANSPORTATION</b>		<b>BOWMAN AVE - TEMPORARY EROSION CONTROL SHEET 3 OF 4</b>		F.A.S. RTE. 500 SECTION 09-00334-01-PV JOB NO. C-95-330-10 FED. ROAD DIST. NO. [ILLINOIS] FED. AID PROJECT	COUNTY VERMILION CONTRACT NO. 91440	TOTAL SHEETS 69 SHEET NO. 34
	SCALE: 1"=50'      SHEET NO.      OF      SHEETS      STA. 128+00.00 TO STA. 18+00.00								