
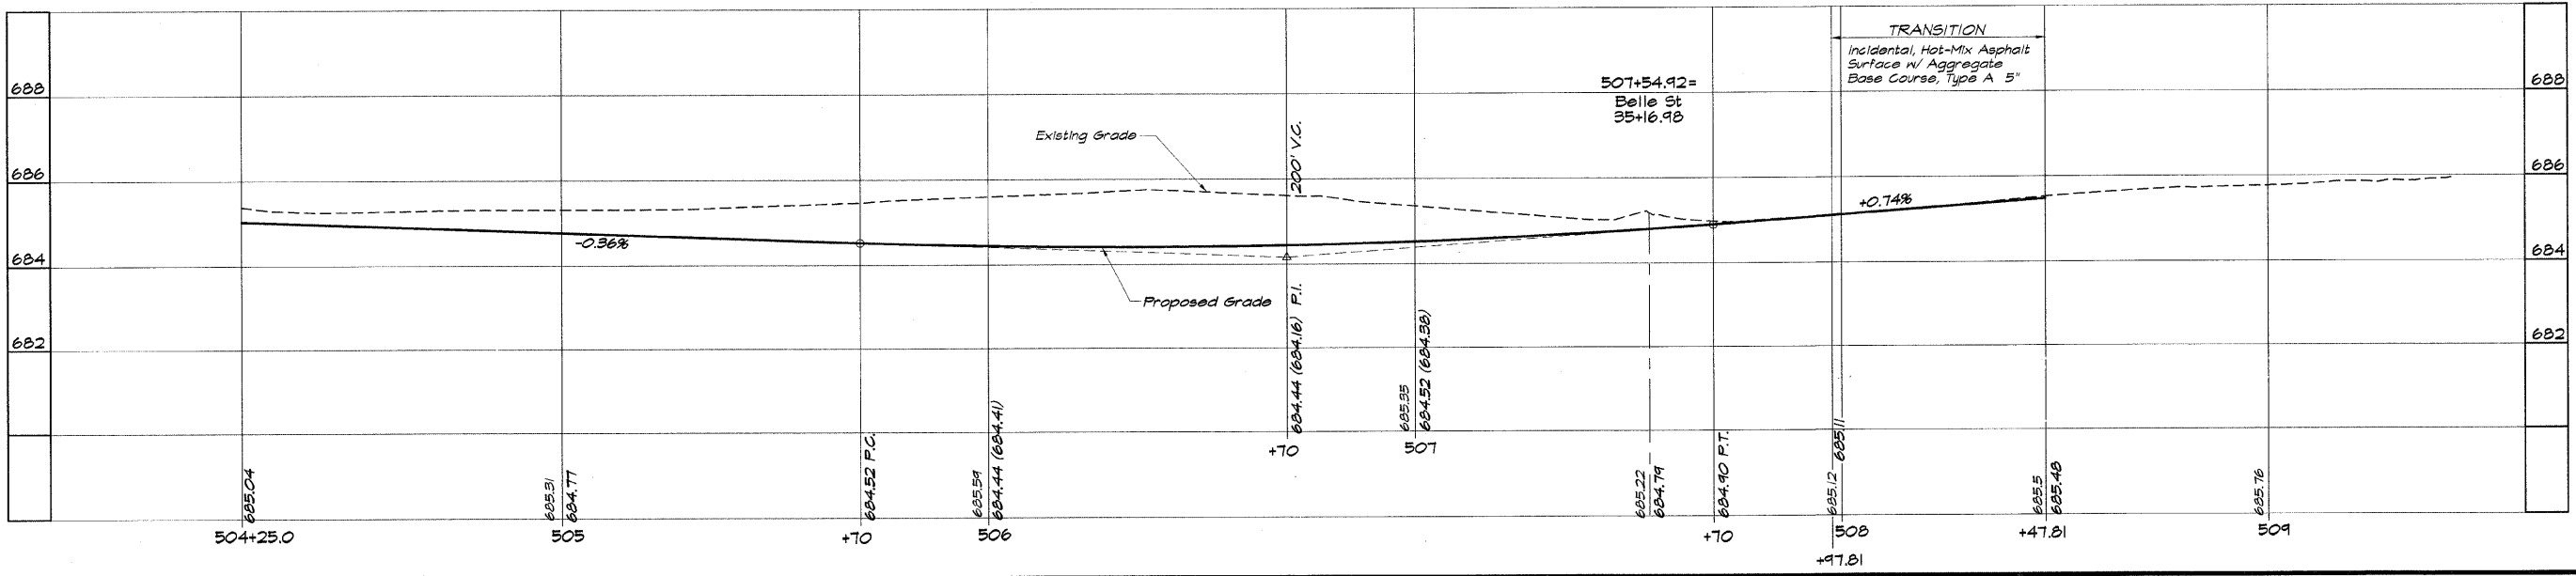


ROUTE NO.	SECTION	CITY	TOTAL SHEETS	SHEET NO.
	05-00001-00-RP	OREANA	46	8
FED. ROAD DIST. NO.	ILLINOIS	PROJECT	HPP-0913 (001)	
CONTRACT NUMBER 95537				

NOTICE
10 ft. Exploration Trench, Special @ Storm Sener @ Sta. 507+73

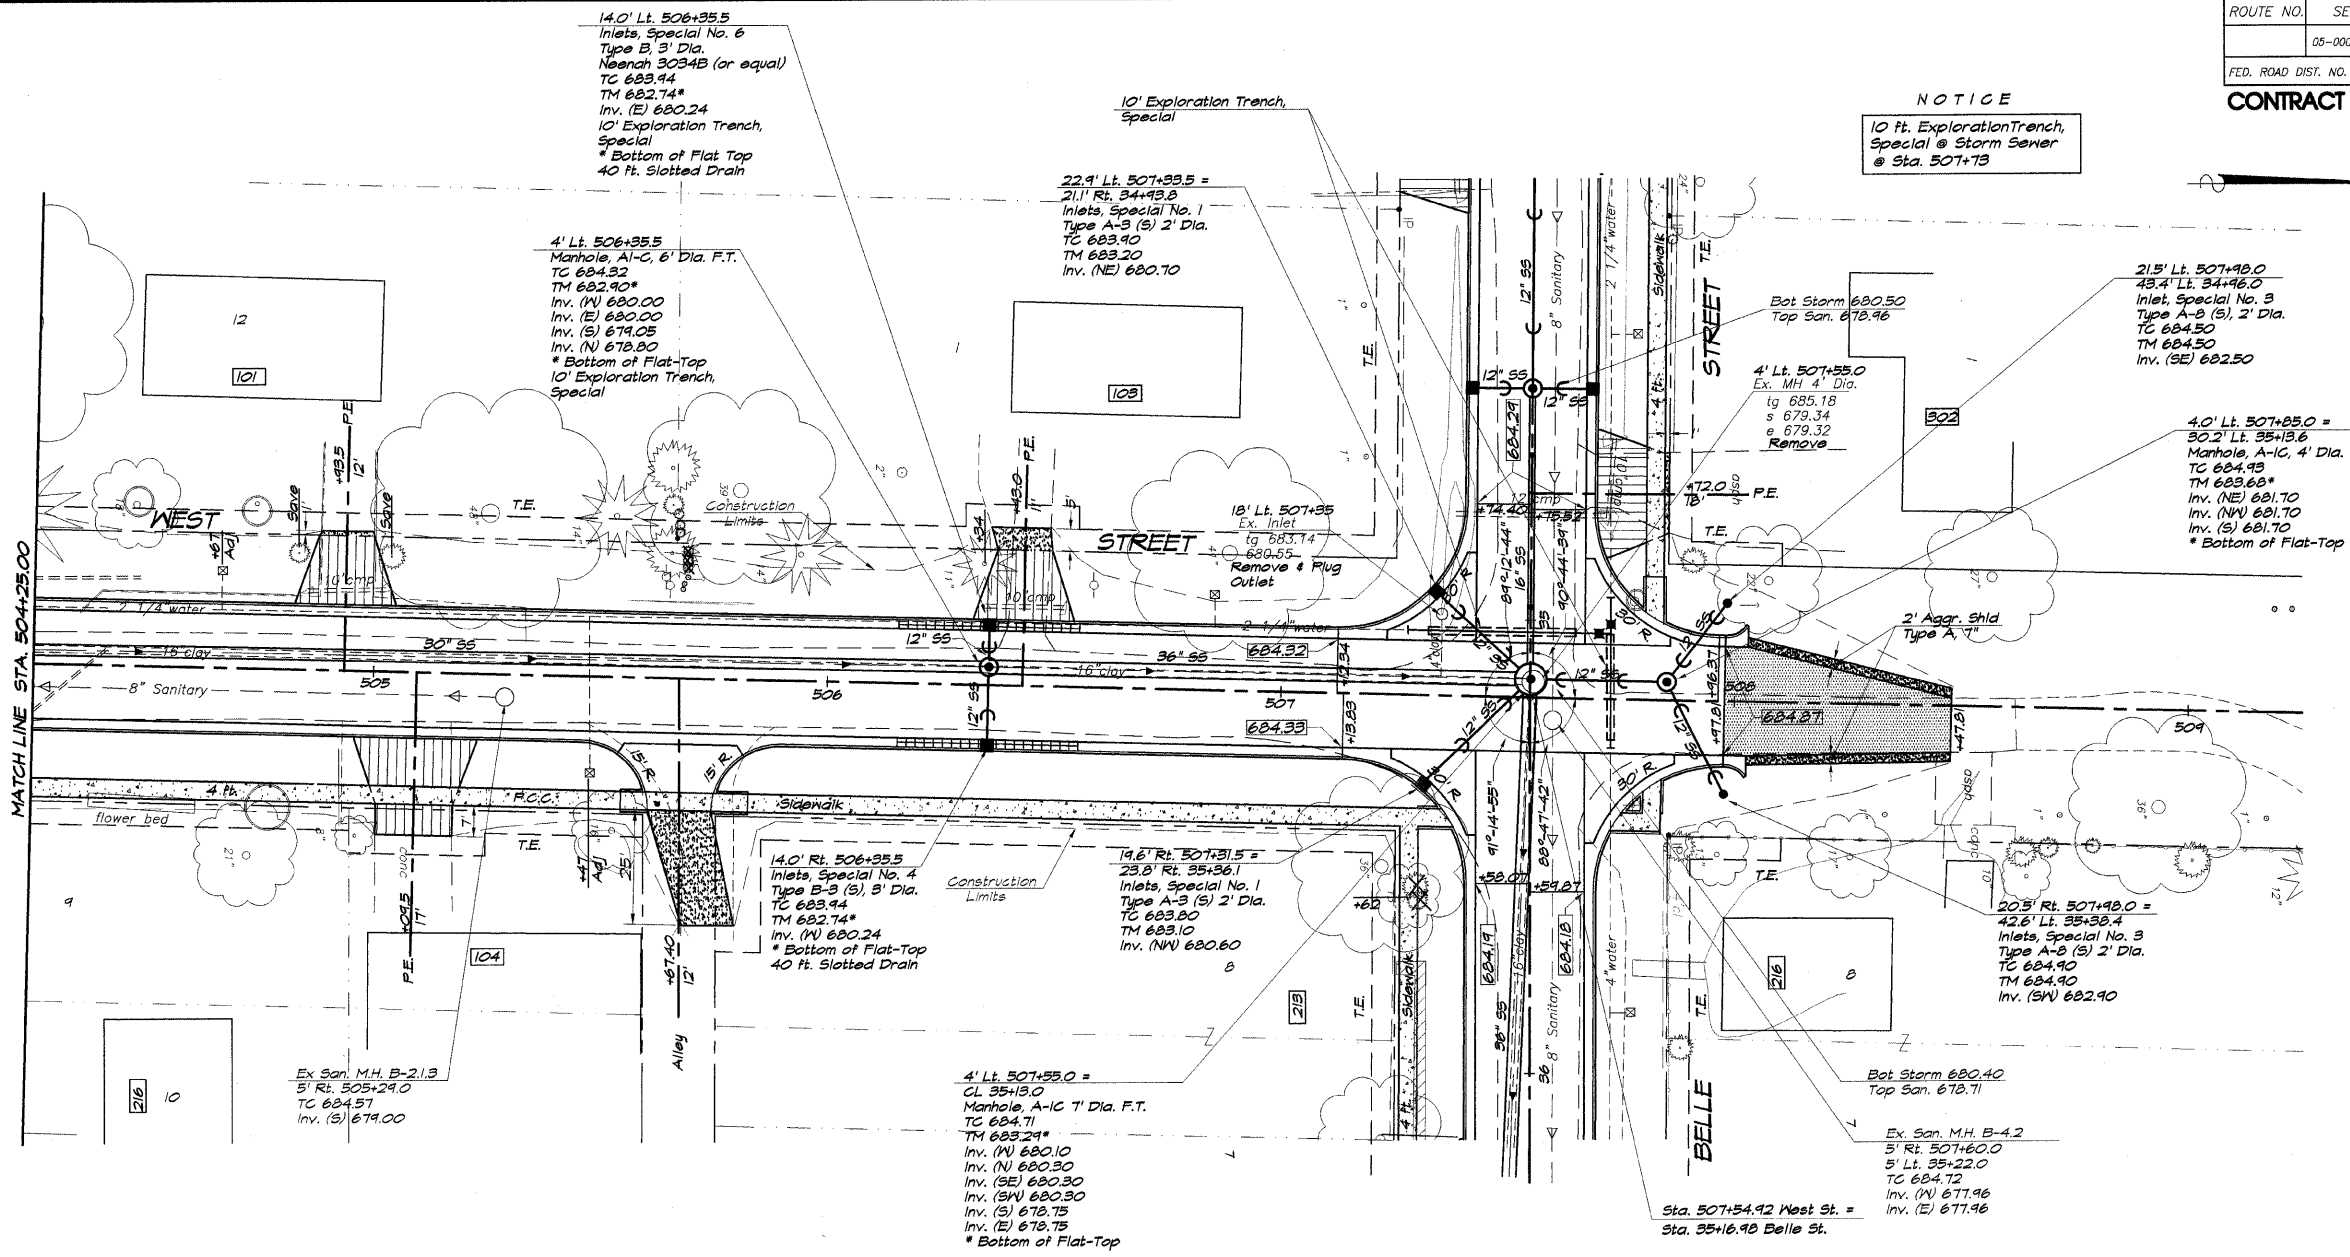

DESIGNED	DATE	SCALE	NO.	BY	DATE
N4/P	1/25/07	1\"/>			

BAYBRIDGE & ASSOCIATES, INC.
Consulting Engineers
1670 SOUTH TAYLORVILLE ROAD
DECATUR ILLINOIS
Illinois License 184-001255

VILLAGE OF OREANA, ILLINOIS
SAFE TEA-LU PROJECT
PLAN AND PROFILE
WEST STREET
STATION 504+25.00 TO 509+77.81

SHEET NO. **08** OF **46**