
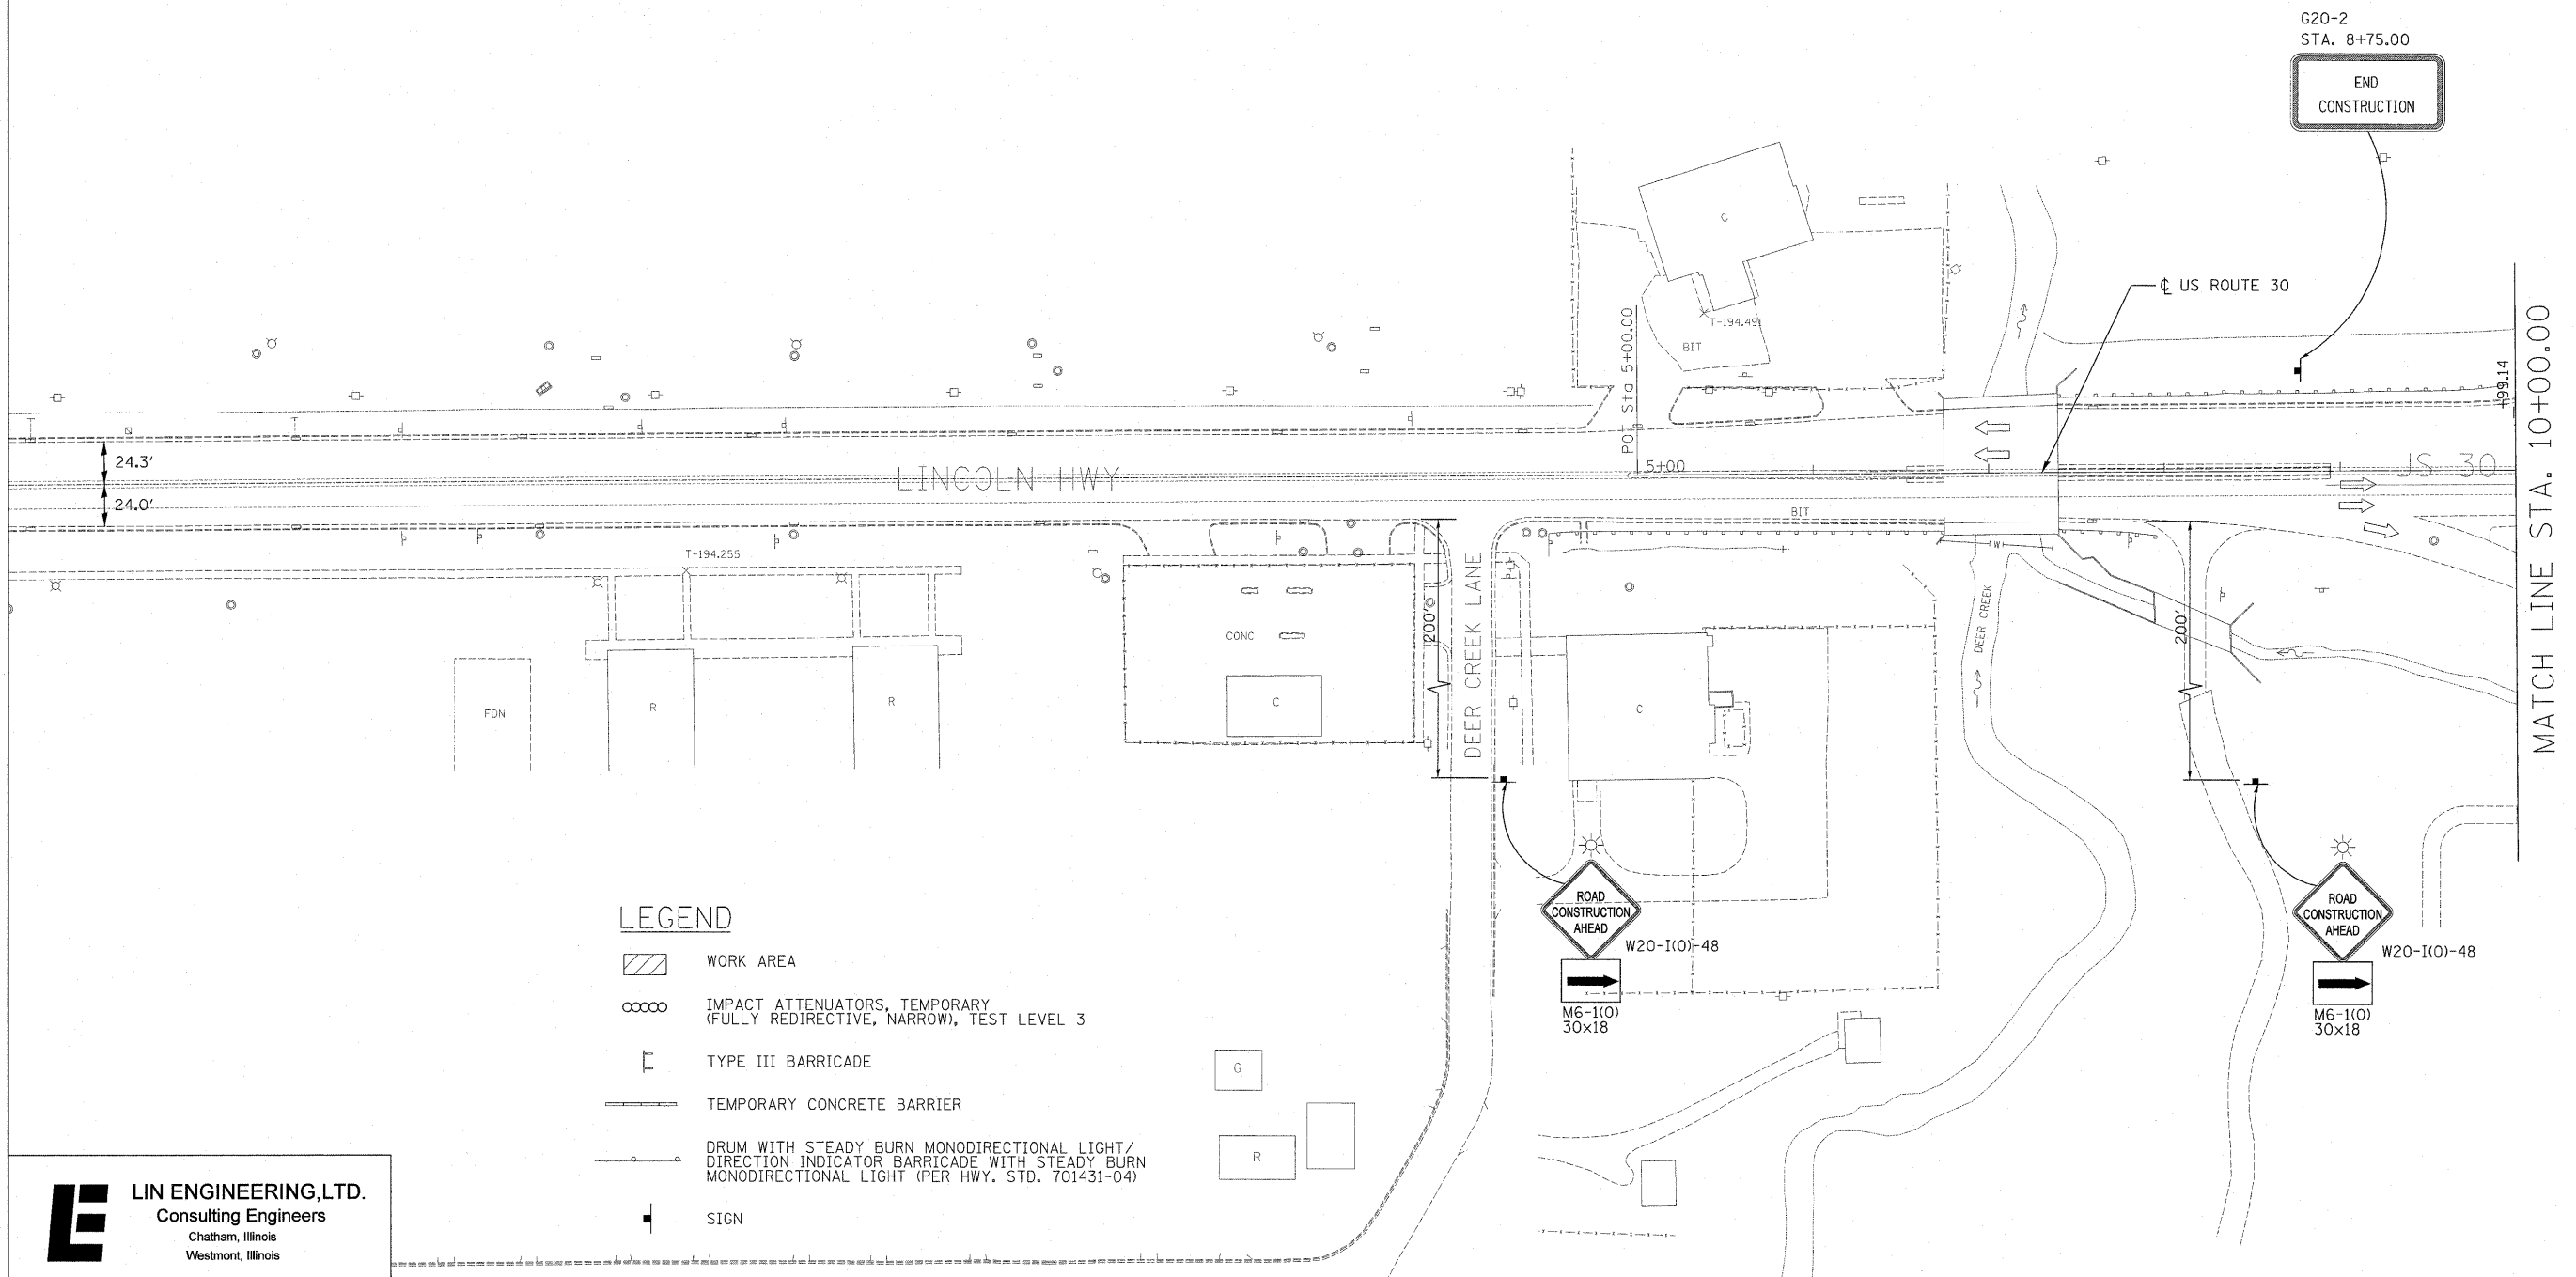


STAGE 2

1. CLOSE NORTH PORTION OF US ROUTE 30 IN ACCORDANCE WITH HIGHWAY STANDARD 701431.
2. REMOVE CONFLICTING EXISTING AND TEMPORARY PAVEMENT MARKINGS, AND RAISED REFLECTIVE PAVEMENT MARKERS.
3. REMOVE NORTH PORTION OF EXISTING BRIDGE, GUARDRAIL, SIDEWALK, CURB & GUTTER, MEDIAN, AND PORTIONS OF PAVEMENT.
4. CONSTRUCT NORTH PORTION OF PROPOSED BRIDGE, SHOULDER, PARAPET, GUARDRAIL, EROSION CONTROL, SIGNING, LIGHTING, AND PAVEMENT.
5. CONSTRUCT BRIDGE MEDIAN FROM STA. 17+50 TO STA. 22+50.
6. BRIDGE BEAM REMOVAL AND SETTING TO BE PERFORMED UNDER TRAFFIC CONTROL AND PROTECTION (EXPRESSWAYS).

STAGE 3

1. CONSTRUCT PROPOSED MEDIAN, MEDIAN SURFACE, REMOVE TEMPORARY PAVEMENT, AND REPLACE COMBINATION CONCRETE CURB AND GUTTER FROM STA. 10+25 TO STA. 17+50, AND FROM STA. 22+50 TO STA. 35+34 IN ACCORDANCE WITH HIGHWAY STANDARD 701421.
2. PORTIONS OF THE TEMPORARY PAVEMENT PLACED DURING PRESTAGE SHALL BE REMOVED AND REPLACED WITH CURB & GUTTER:
  - STA. 16+05 LT. TO STA. 16+53 LT.
  - STA. 23+53 LT. TO STA. 24+50 LT.
  - STA. 15+04 RT. TO STA. 16+51 RT.
  - STA. 23+60 RT TO STA. 23+81 RT.
 THE REMAINDER OF THE TEMPORARY PAVEMENT SHALL REMAIN IN PLACE. THIS WORK SHALL BE PERFORMED IN ACCORDANCE WITH HIGHWAY STANDARD 701421.
3. PLACE FINAL PAVEMENT MARKINGS AND RAISED REFLECTIVE PAVEMENT MARKERS UNDER HIGHWAY STANDARD 701426.

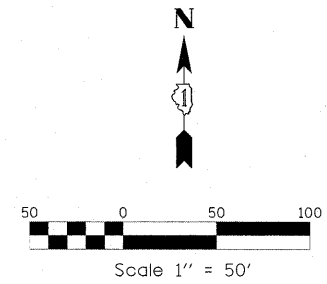

LEGEND

- WORK AREA
- IMPACT ATTENUATORS, TEMPORARY (FULLY REDIRECTIVE, NARROW), TEST LEVEL 3
- TYPE III BARRICADE
- TEMPORARY CONCRETE BARRIER
- DRUM WITH STEADY BURN MONODIRECTIONAL LIGHT / DIRECTION INDICATOR BARRICADE WITH STEADY BURN MONODIRECTIONAL LIGHT (PER HWY. STD. 701431-04)
- SIGN



FILE NAME = ...\\D:\60C05-SHT-Stage-2-Ldgn	USER NAME = Plotted by Administrator	DESIGNED - ST	REVISED -	<b>STATE OF ILLINOIS DEPARTMENT OF TRANSPORTATION</b>	<b>MAINTENANCE OF TRAFFIC STAGE II US ROUTE 30 OVER IL ROUTE 394</b>	F.A.P. RTE. 0353	SECTION 0303.1B-1	COUNTY COOK	TOTAL SHEETS 91	SHEET NO. 19		
PLOT SCALE = 50.00' / IN.	CHECKED - FML	DATE - 05/2009	REVISED -			SCALE: 1" = 50'	SHEET NO. OF SHEETS	STA. 5+00.00 TO STA. 10+00.00	CONTRACT NO. 60C05			
PLOT DATE = 5/22/2009	DATE - 05/2009	REVISED -	REVISED -			FED. ROAD DIST. NO. [ILLINOIS] FED. AID PROJECT						