



EROSION CONTROL PLAN

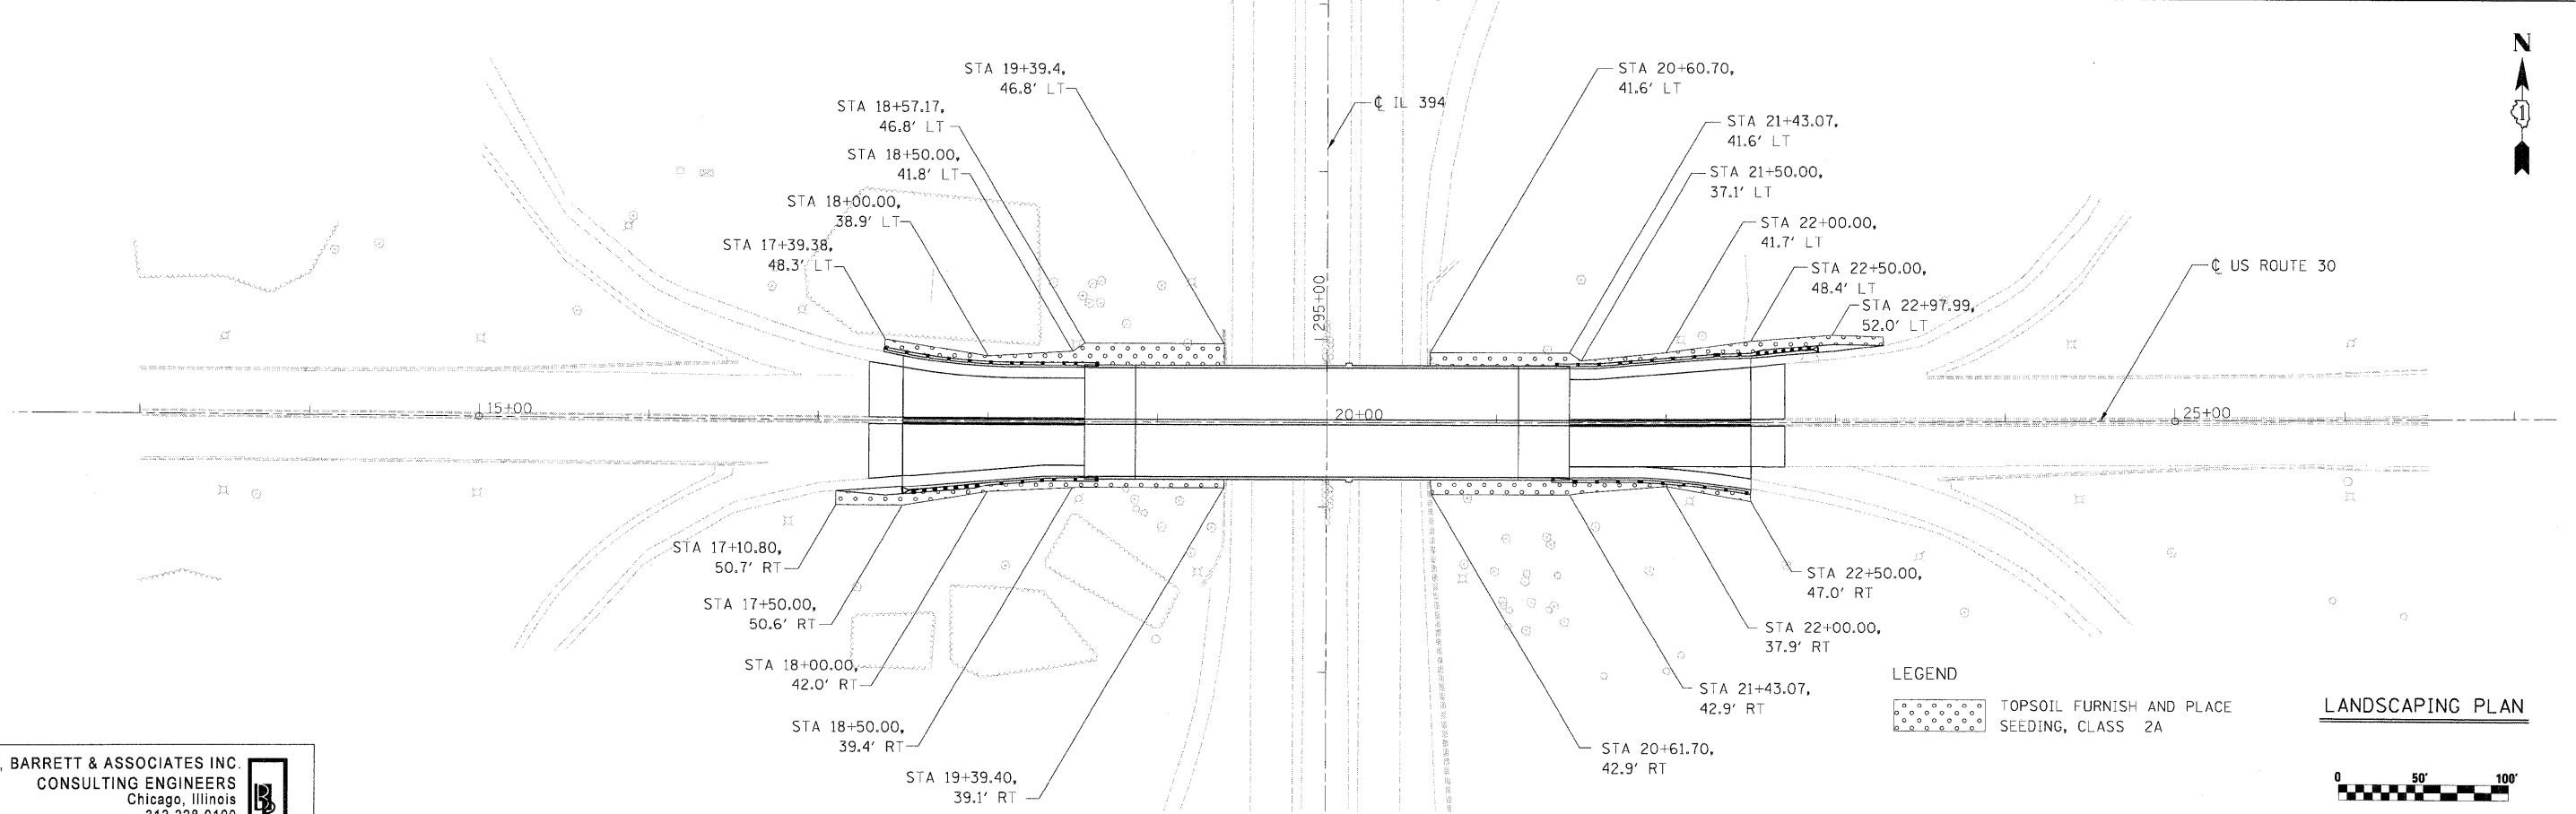

LANDSCAPING PLAN

BOWMAN, BARRETT & ASSOCIATES INC.
 CONSULTING ENGINEERS
 Chicago, Illinois
 312.228.0100
 www.bbandainc.com

 

FILE NAME = D:\60C05-sht-eros.dgn	USER NAME = default	DESIGNED -	REVISED -	STATE OF ILLINOIS DEPARTMENT OF TRANSPORTATION	EROSION AND LANDSCAPING PLAN			F.A. RTE.	SECTION	COUNTY	TOTAL SHEETS	SHEET NO.
		DRAWN - RA	REVISED -					0353	0303.1B-1	COOK	91	23
		CHECKED - RS	REVISED -					CONTRACT NO. 60C05				
		DATE - 5/6/2009	REVISED -					FED. ROAD DIST. NO. ILLINOIS FED. AID PROJECT				
				SCALE: 1" = 50'			SHEET NO. 1 OF 1 SHEETS			STA. 13+00.00 TO STA. 26+00.00		

er:\9129\05_road\un38\CADD_Sheets\116\26-sht-er-05.dgn