
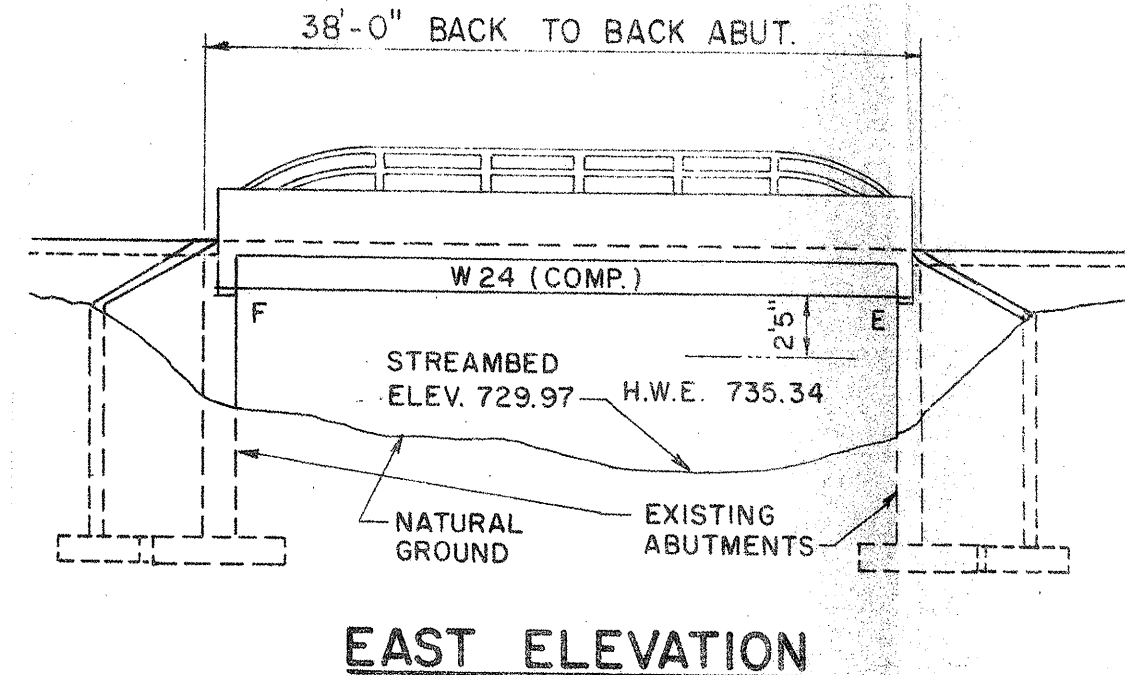


ROUTE VARIOUS	SECTION 2008-053 BP	COUNTY VARIOUS	TOTAL SHEETS 54	SHEET NUMBER 20
------------------	------------------------	-------------------	--------------------	--------------------

CONTRACT NO. 60F04

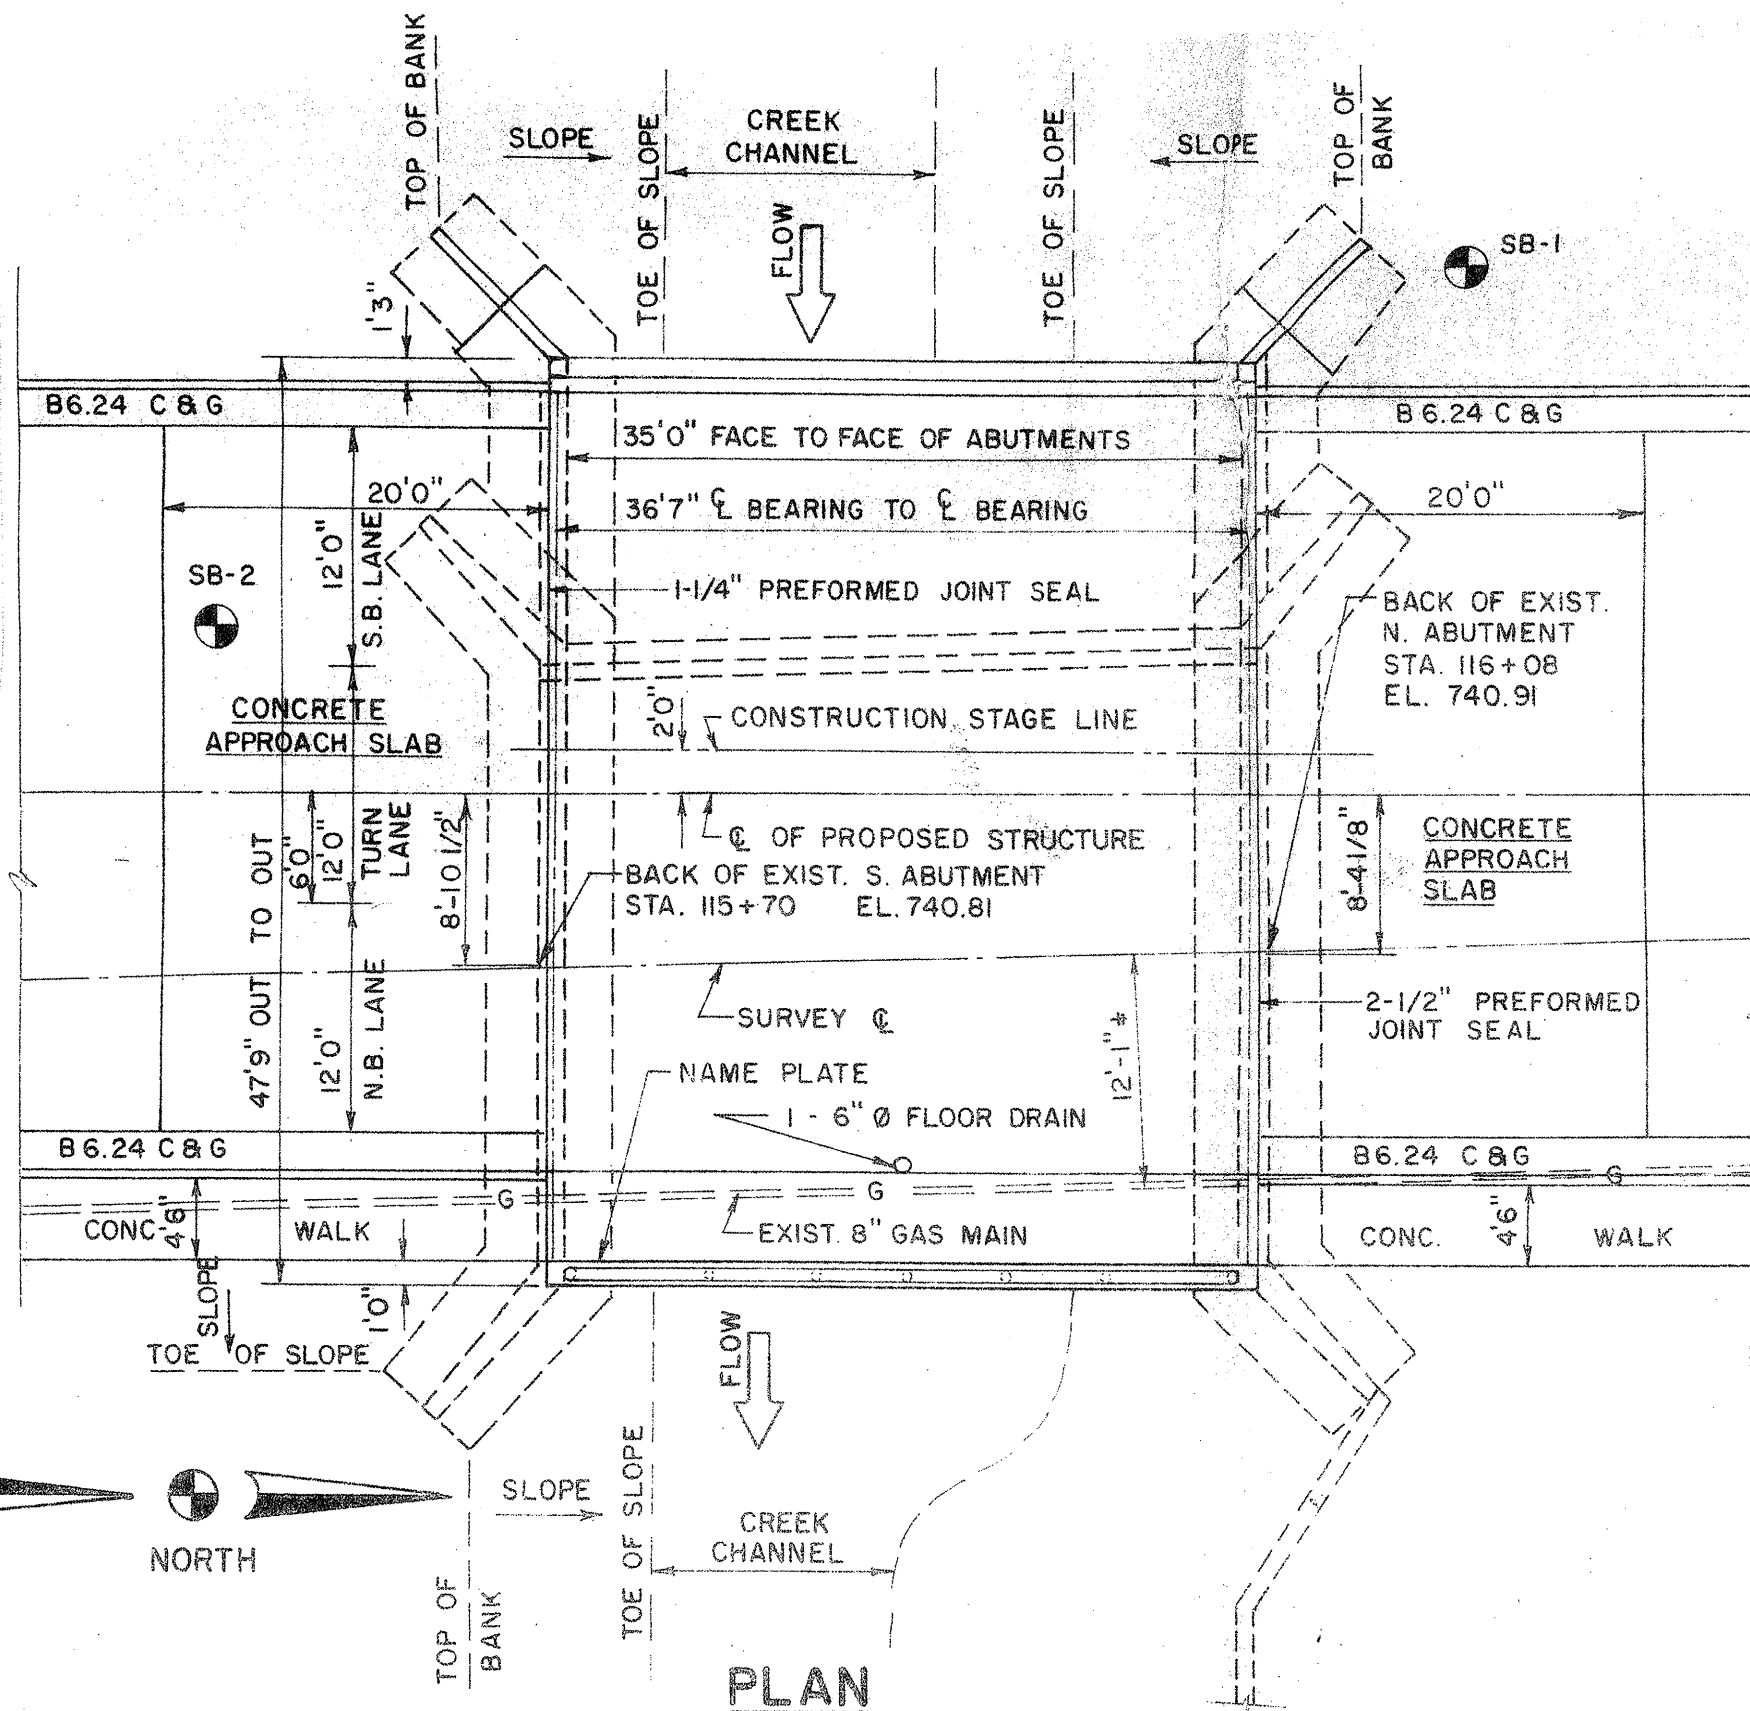

**EAST ELEVATION**

**LOCATION NO. 2**  
**EXIST. BRIDGE PLANS**  
**IL 31 OVER EDGEWOOD**  
**RAVINE SN 056-0016**