


CONTRACT No. 63149

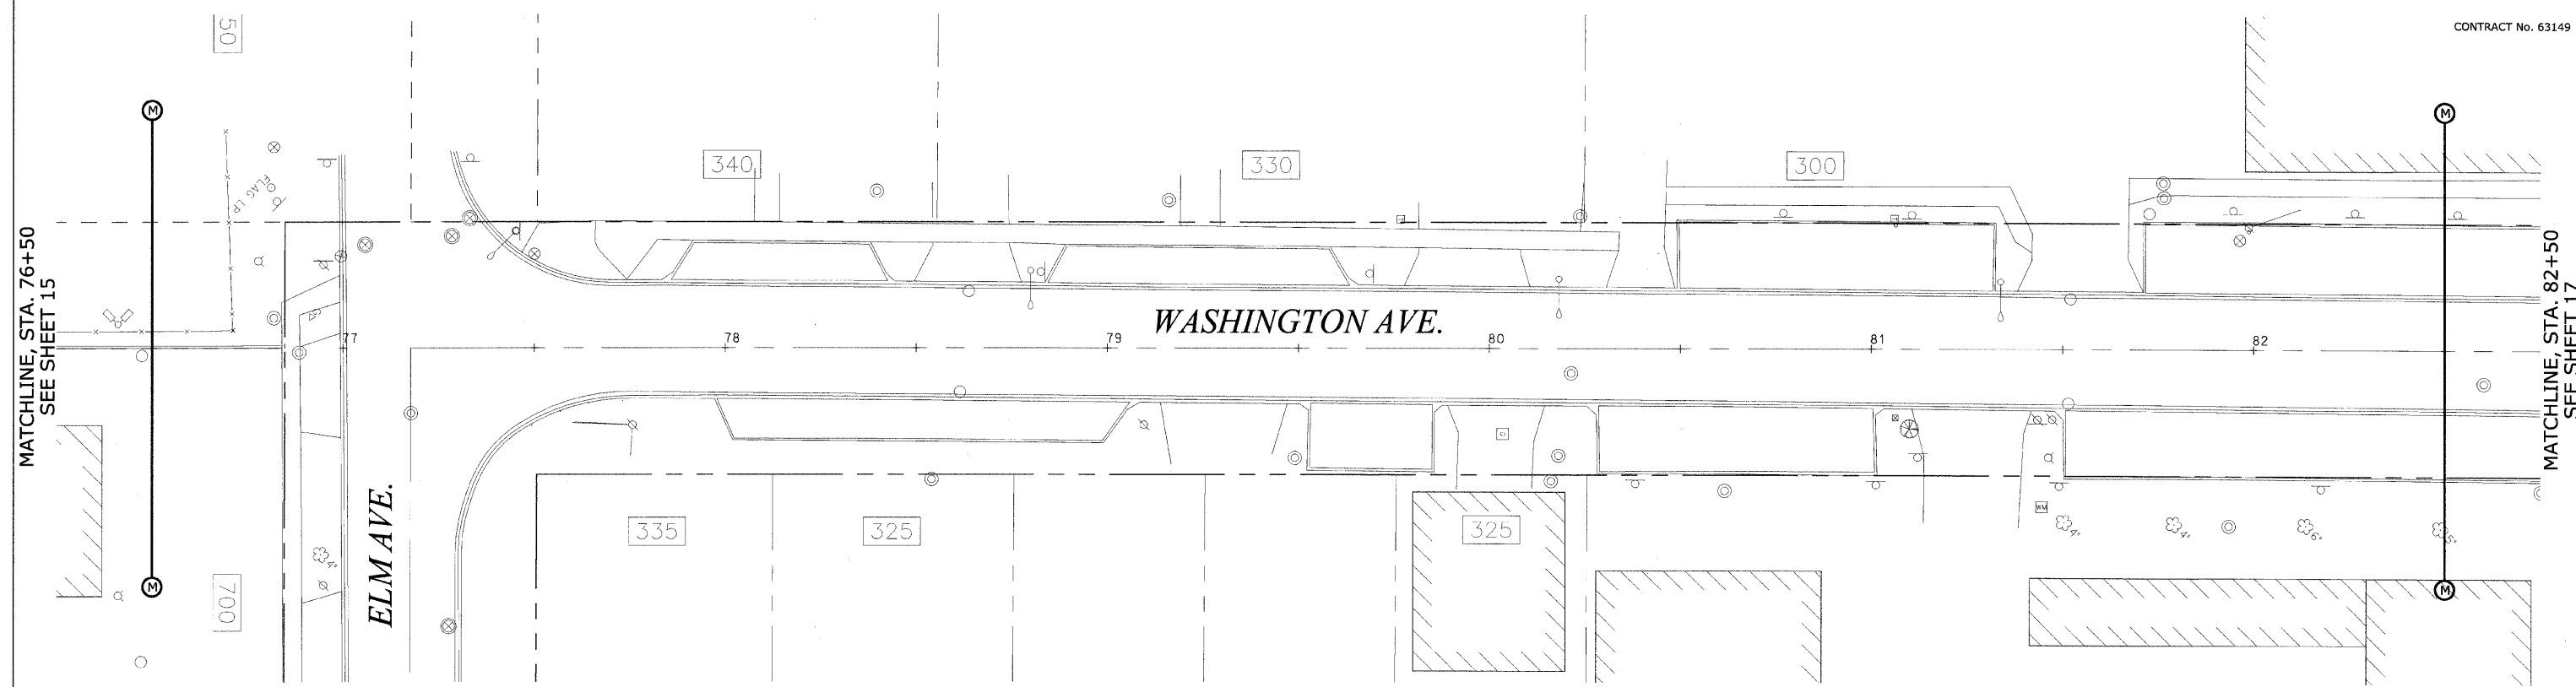

PLAN

DESIGNED	BY	DATE
CHECKED		
NOTED		
DATE		

PROFILE

DESIGNED	BY	DATE
CHECKED		
NOTED		
DATE		

REMOVAL LEGEND

- HOT-MIX ASPHALT SURFACE REMOVAL - BUTT JOINT
- PAVEMENT REMOVAL AND EXCAVATION
- SIDEWALK REMOVAL AND EXCAVATION
- CURB REMOVAL AND EXCAVATION
- HOT MIX ASPHALT DRIVEWAY REMOVAL AND EXCAVATION
- P.C.C. DRIVEWAY REMOVAL AND EXCAVATION
- EARTH EXCAVATION
- TREE REMOVAL

EROSION CONTROL LEGEND

- INLET FILTER
- TREE TRUNK PROTECTION

NOTE:
 1. NO SCHEDULED REMOVAL WORK FOR THIS SECTION OF BLUFF AVENUE IMPROVEMENT PROJECT; THIS SHEET IS INCLUDED FOR CONTINUITY ONLY.

REVISIONS

NAME	DATE

ILLINOIS DEPARTMENT OF TRANSPORTATION
**BLUFF AVENUE IMPROVEMENTS
 STAGE 2**
REMOVAL AND EROSION CONTROL PLAN
 SCALE: 1" = 20' H (Full Size)
 1" = 44' H (Tabloid)
 DATE 02/27/2009
 DRAWN BY H&A
 CHECKED BY PFH