



FOR INFORMATION ONLY - 090-0136
42" PLATE GIRDER

ROUTE	SECTION	COUNTY	TOTAL SHEETS	SHEET NO.
I - 155	[90-(107,107-2,108)HB]P	TAZEWELL	13	9

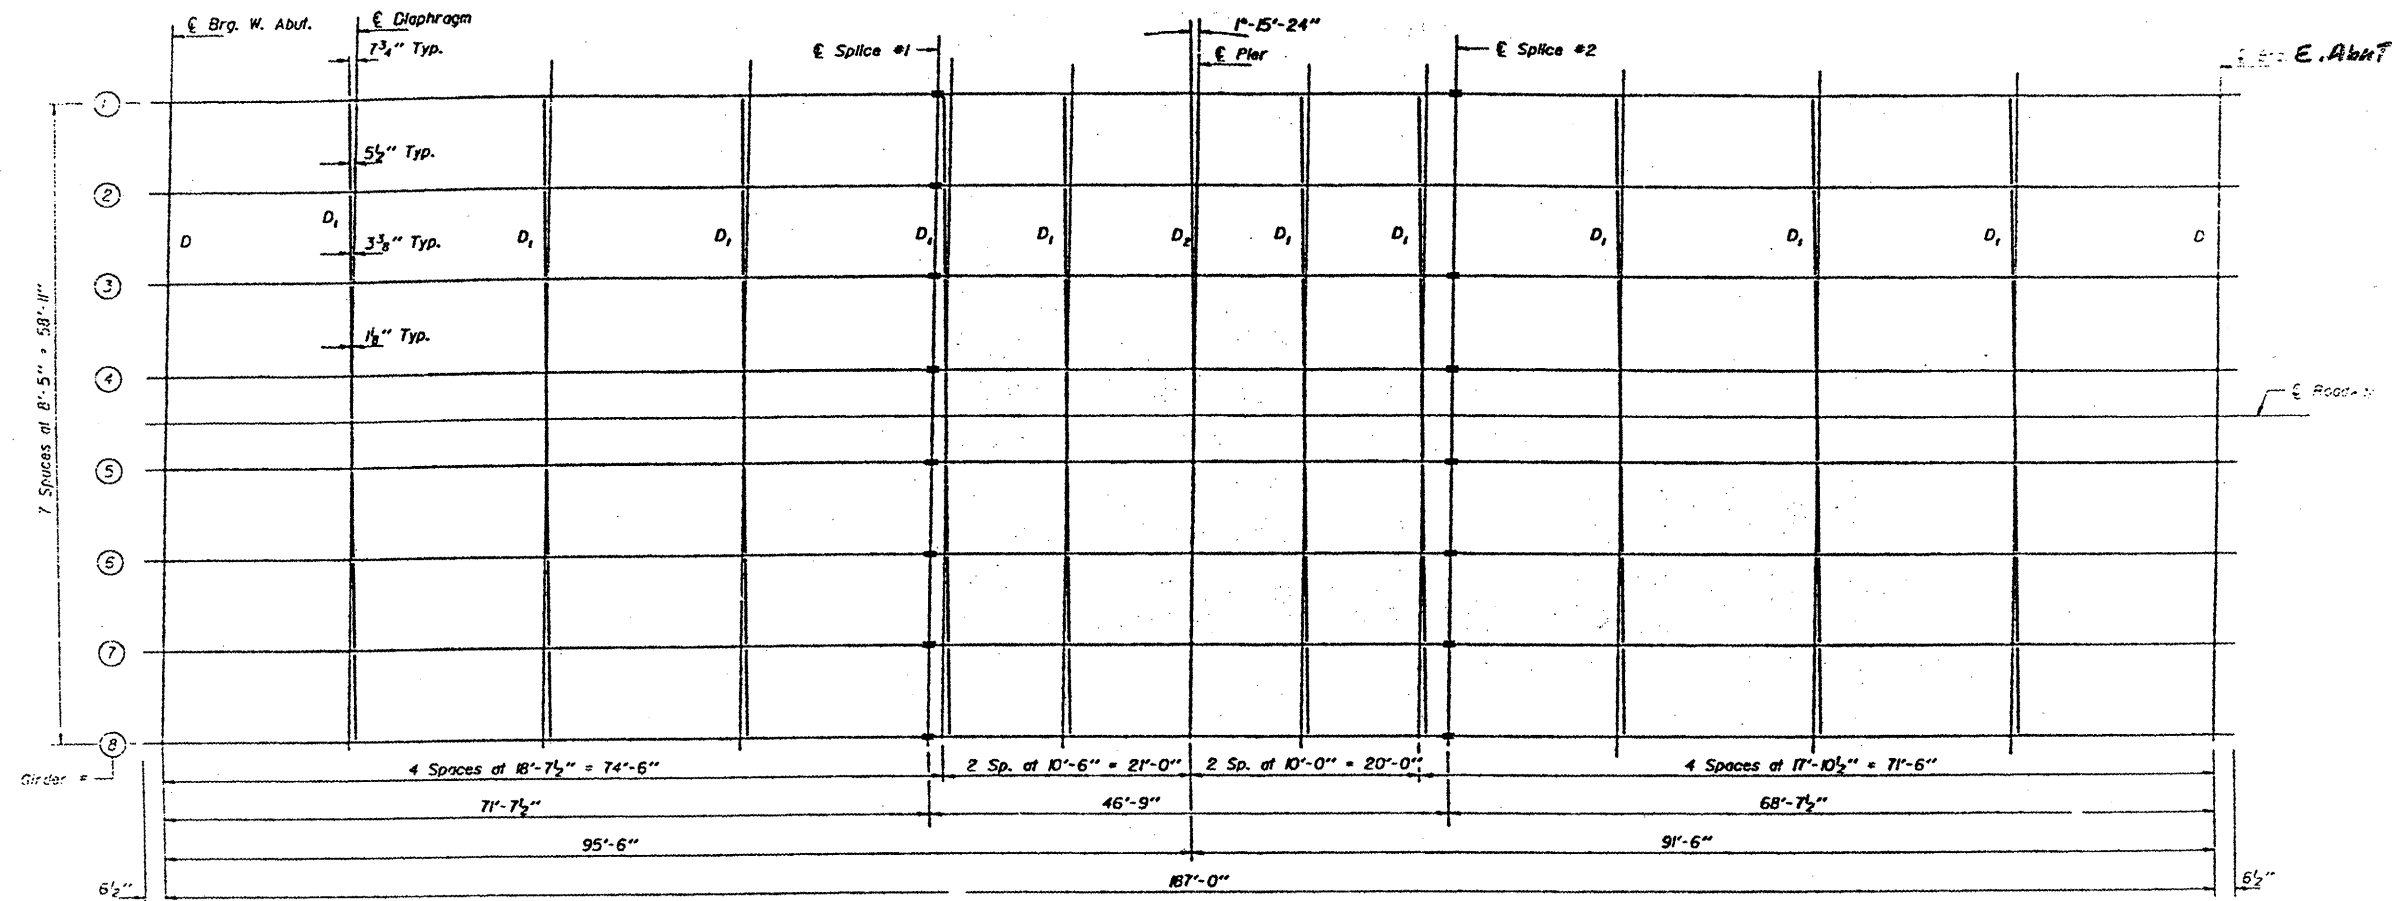

FRAMING PLAN

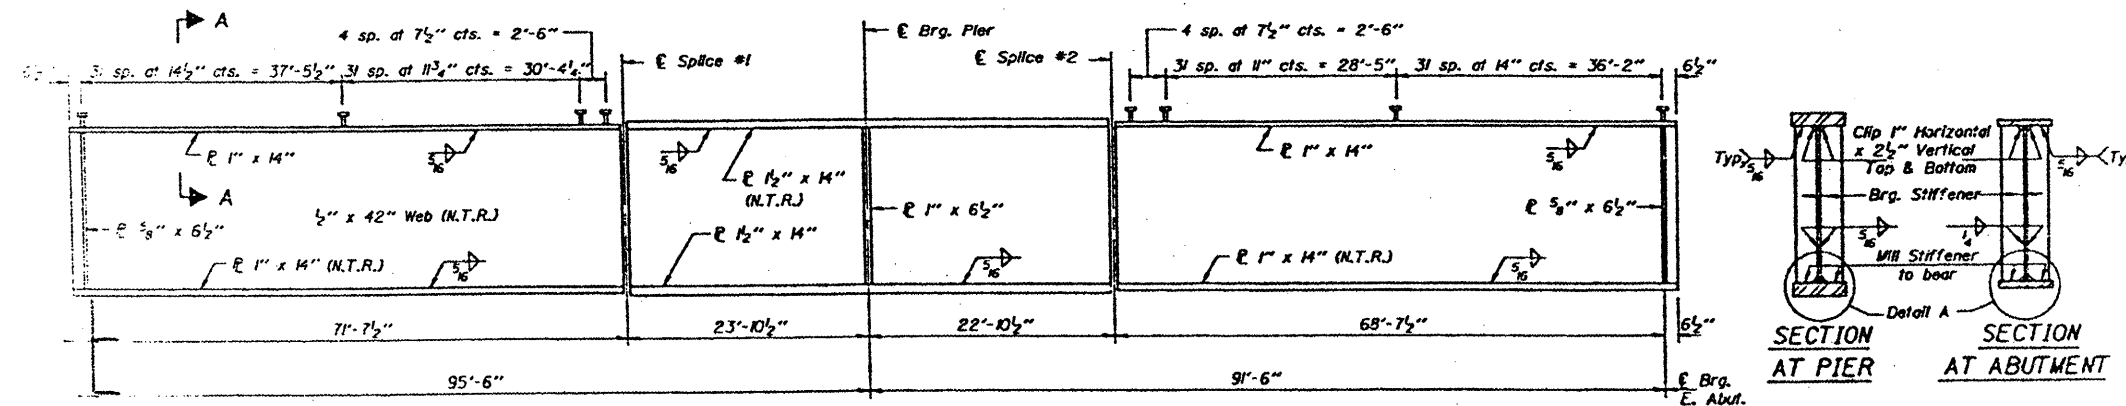

GIRDER ELEVATION

PLAN SHEETS