



SECTION 17, T15N, R5W, 3rd PM

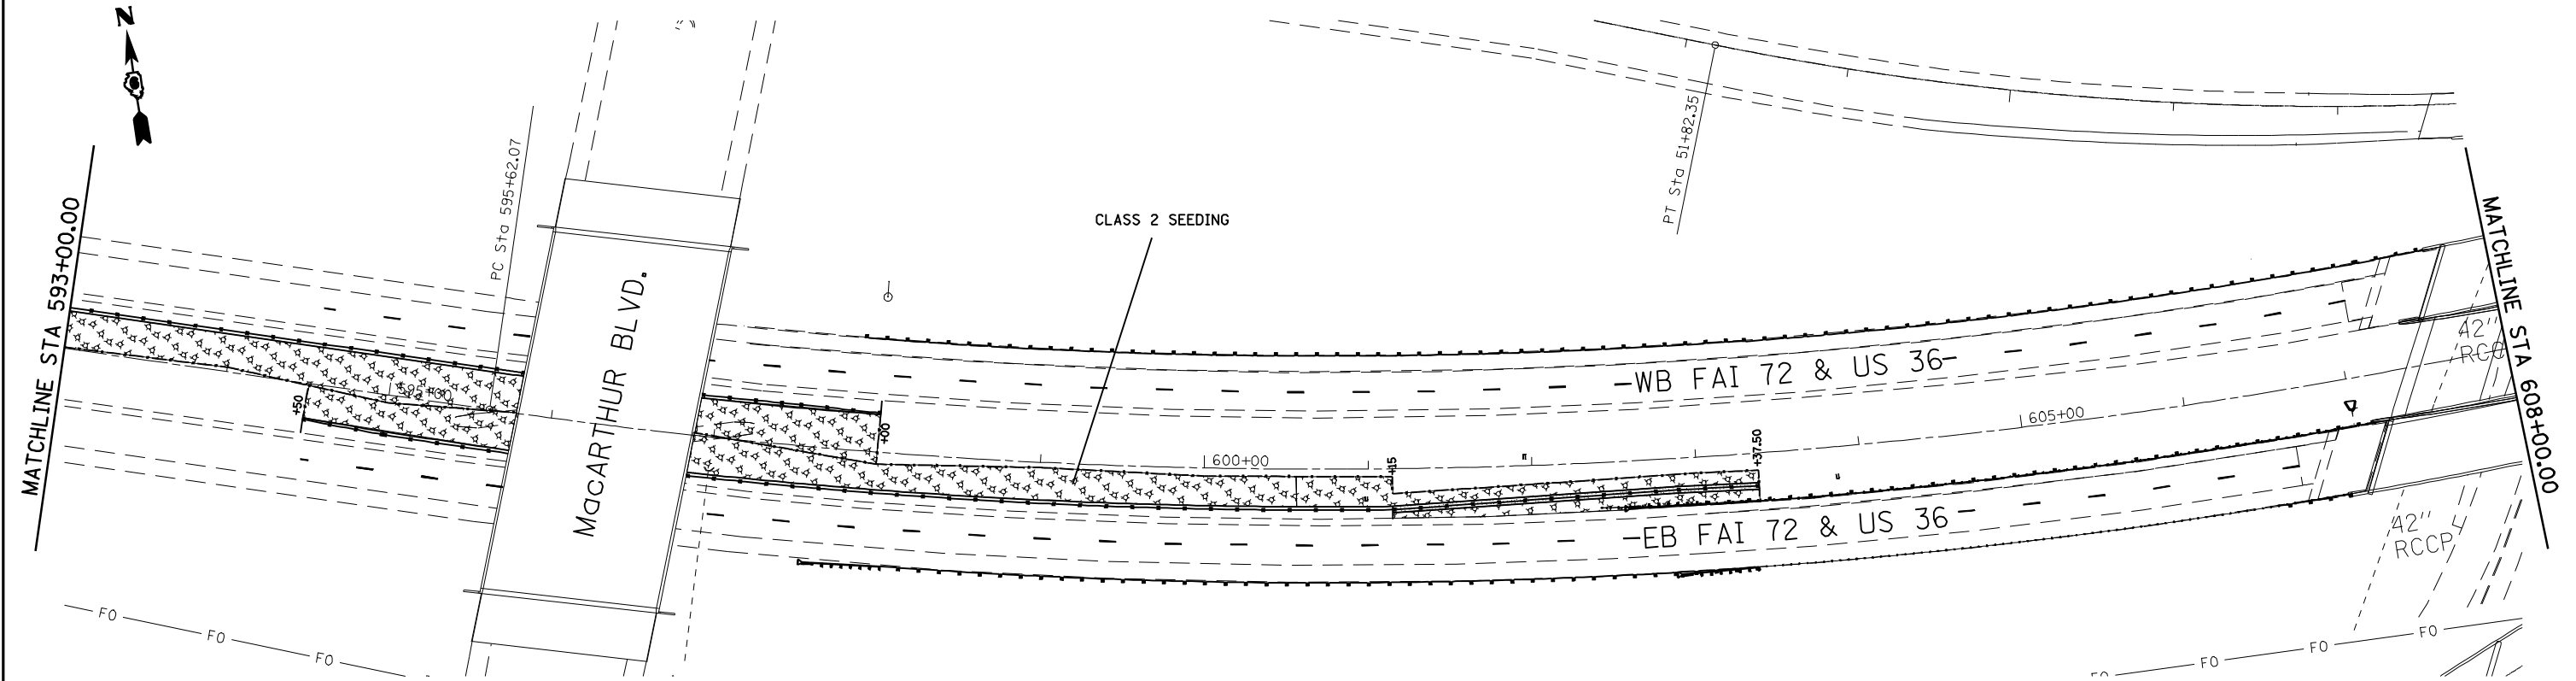

SECTION 16, T15N, R5W, 3rd PM

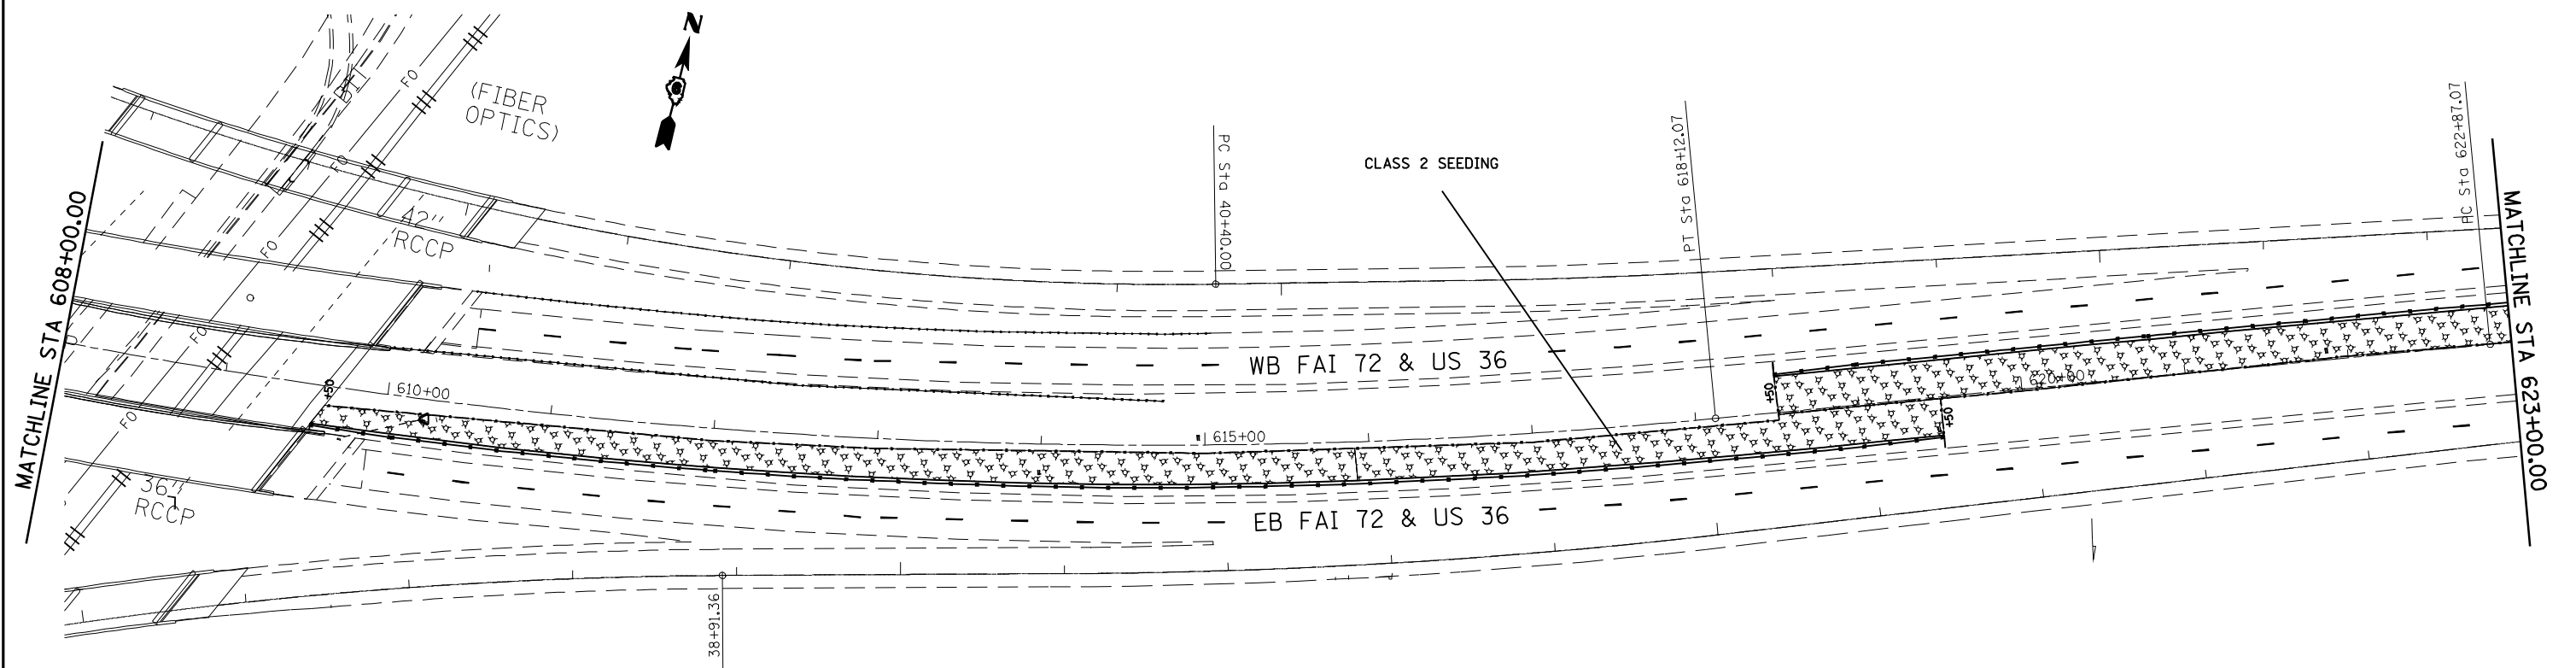

FILE NAME =	USER NAME = laughlinr1	DESIGNED - BKL	REVISED -	STATE OF ILLINOIS DEPARTMENT OF TRANSPORTATION	EROSION CONTROL AND SEEDING				F.A.I. RTE.	SECTION	COUNTY	TOTAL SHEETS	SHEET NO.
er:\pwork\PIDOT\LAUGHLINRL\0128581\0672C77-sh-eros.dgn		DRAWN - BKL	REVISED -		72	•	SANGAMON	100	23				
PLOT SCALE = 100.0000' / IN.		CHECKED - JPM	REVISED -		SCALE: 1" = 50'				CONTRACT NO. 72C77				
PLOT DATE = May-07-2009 08:15:01AM		DATE - 04/10/09	REVISED -		SHEET NO.	OF SHEETS	STA.	TO STA.	ILLINOIS FED. AID PROJECT				