



SECTION 16, T15N, R5W, 3rd PM

SECTION 15, T15N, R5W, 3rd PM

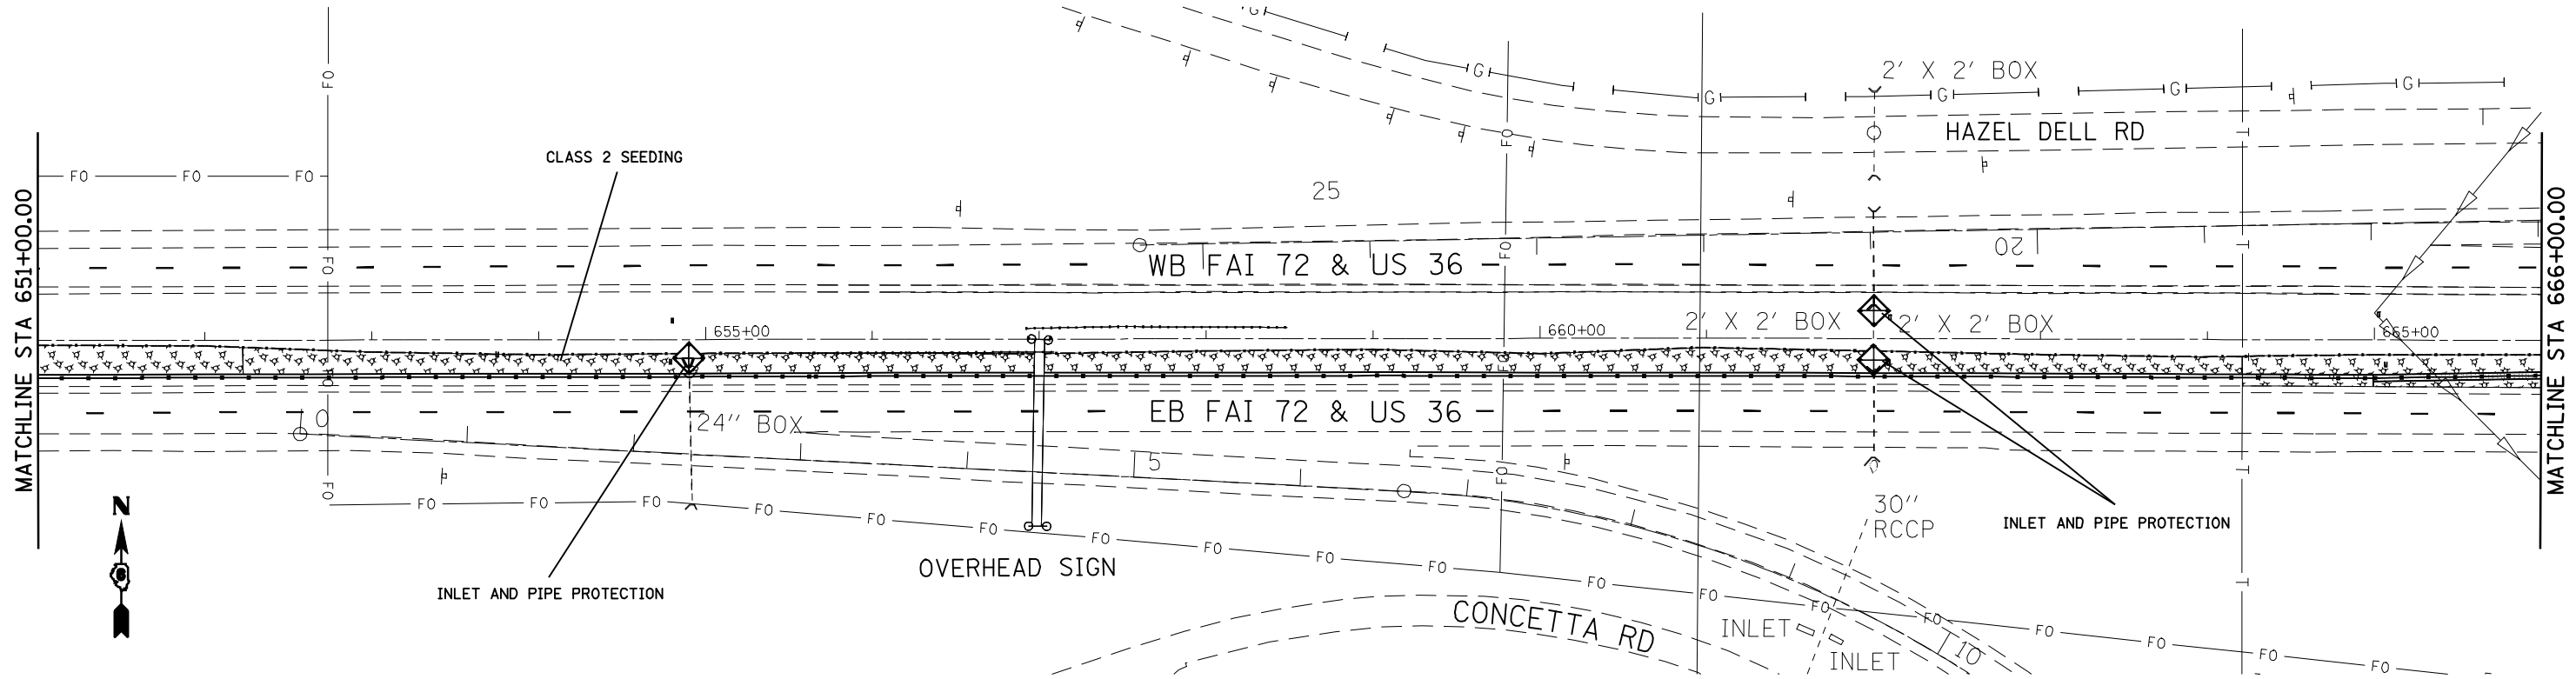

SECTION 15, T15N, R5W, 3rd PM

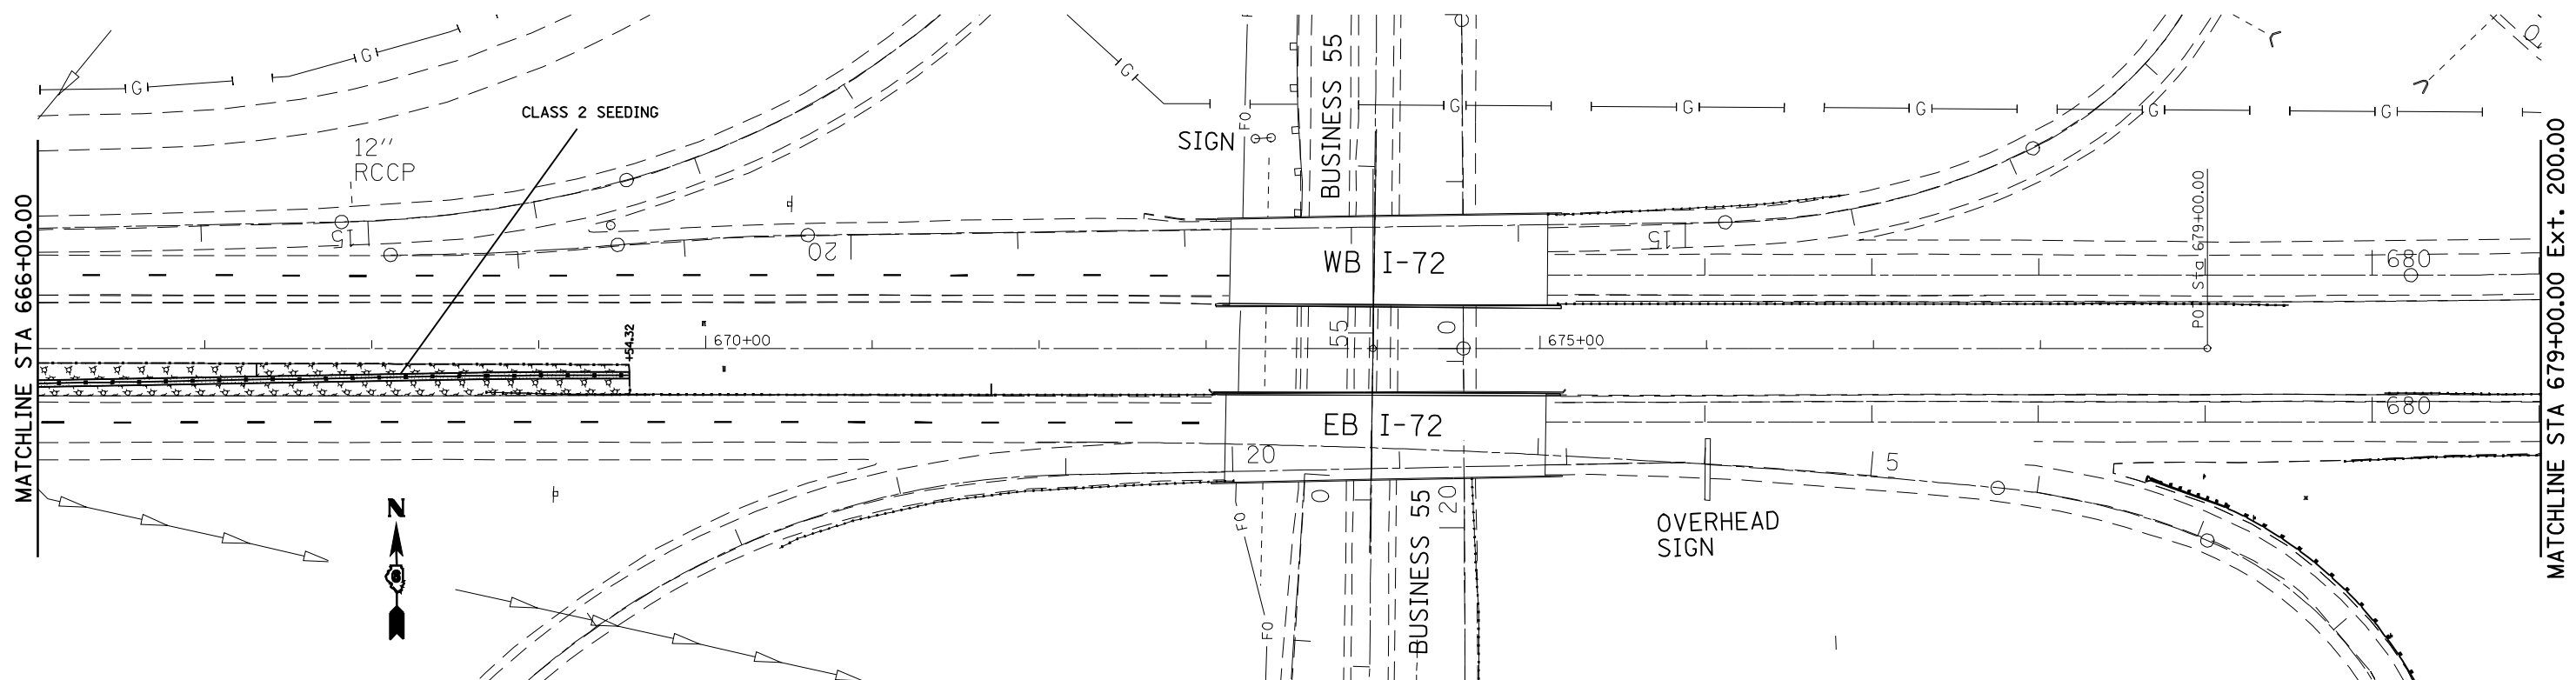

FILE NAME =	USER NAME = laughlinr1	DESIGNED - BKL	REVISED -	STATE OF ILLINOIS DEPARTMENT OF TRANSPORTATION	EROSION CONTROL AND SEEDING				F.A.I. RTE. = 72	SECTION =	COUNTY = SANGAMON	TOTAL SHEETS = 100	SHEET NO. = 25
es:\pwwork\pwwid\LAUGHLINRL\0128581\0672C77-sh-t-eros.dgn		DRAWN - BKL	REVISED -		SCALE: 1" = 50'	SHEET NO.	OF SHEETS	STA.	TO STA.	CONTRACT NO. 72C77	ILLINOIS FED. AID PROJECT		
		CHECKED - JPM	REVISED -								* DE CARLE/GIARDRAI 2010		
		DATE - 04/10/09	REVISED -										