
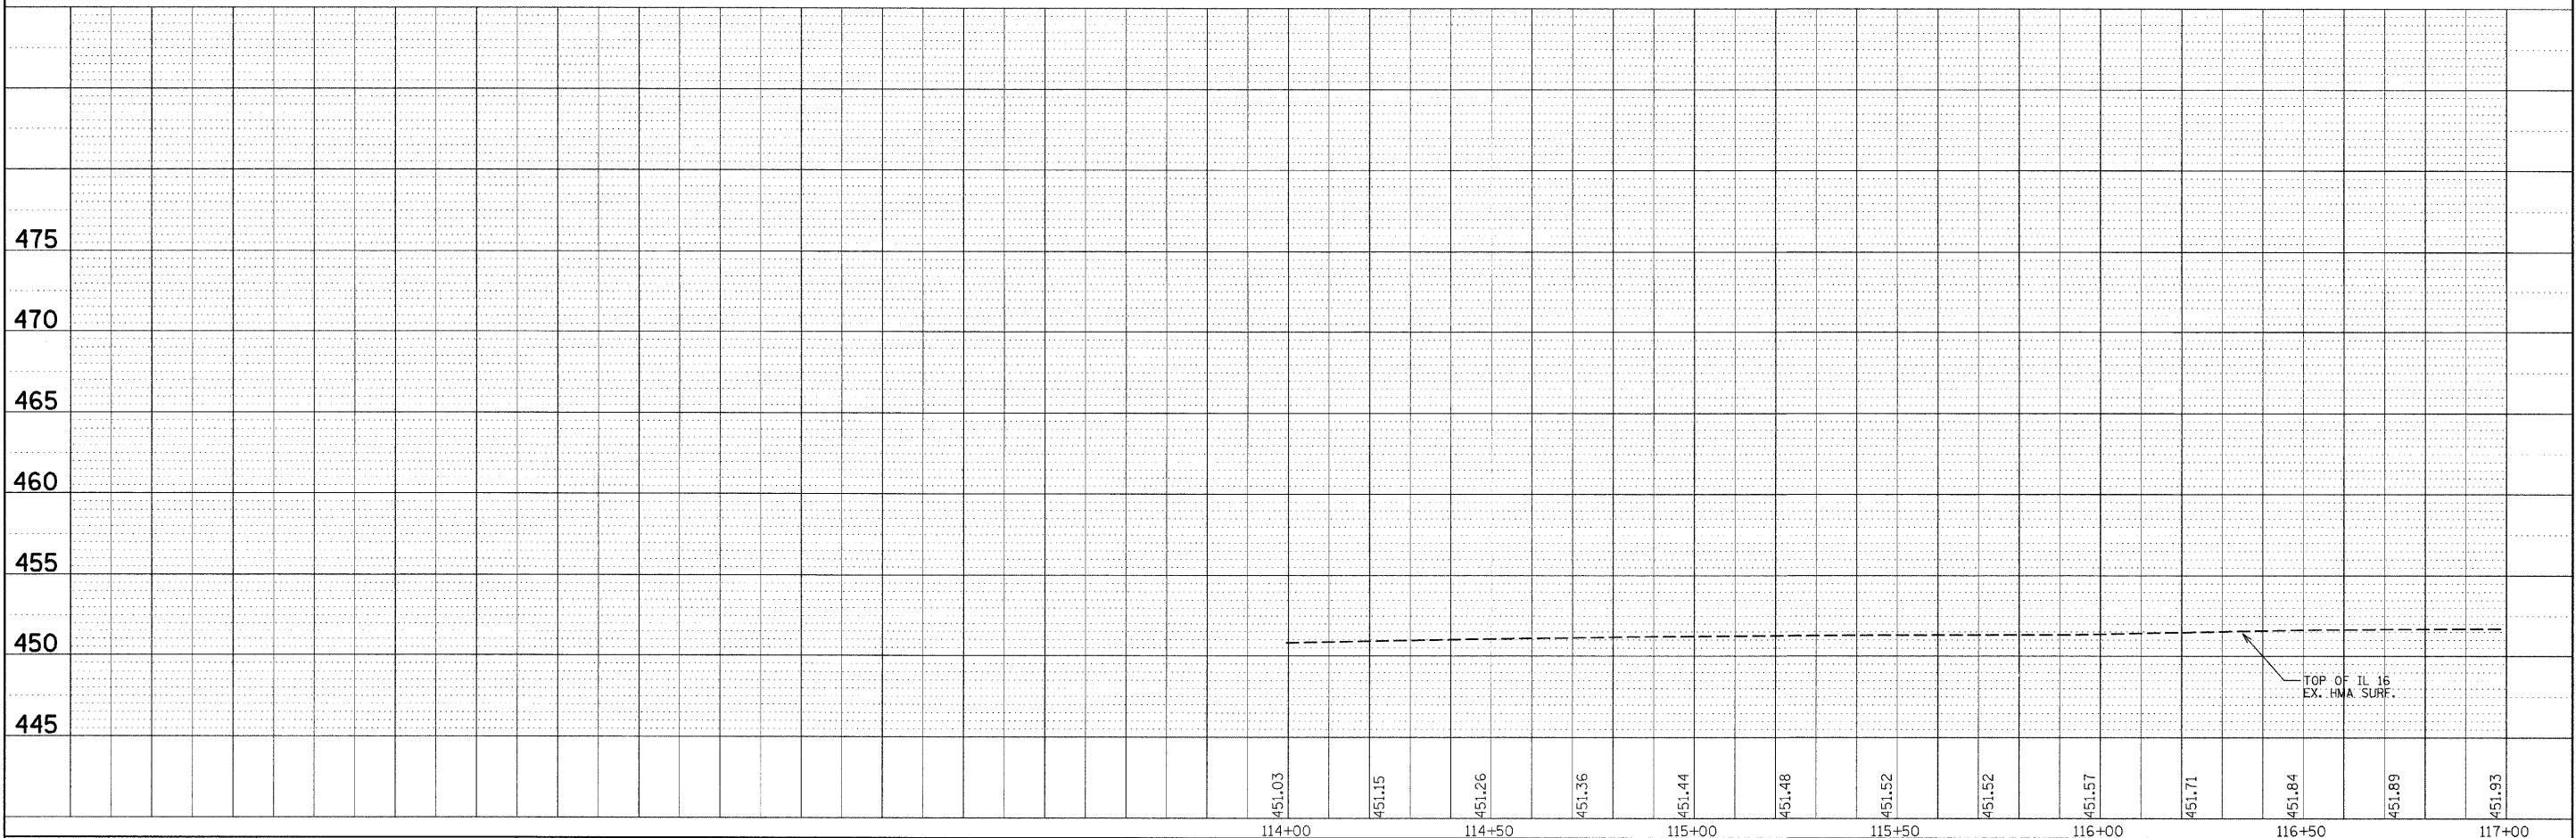


PLAN
 SUBMITTED BY DATE
 PLOTTED BY DATE
 ALIGNED CHECKED BY DATE
 NOTE BOOK NO. DATE
 CADD FILE NAME

PROFILE
 SUBMITTED BY DATE
 PLOTTED BY DATE
 GRADES CHECKED BY DATE
 NOTE BOOK NO. DATE
 STRUCTURE NOTATION CHKD

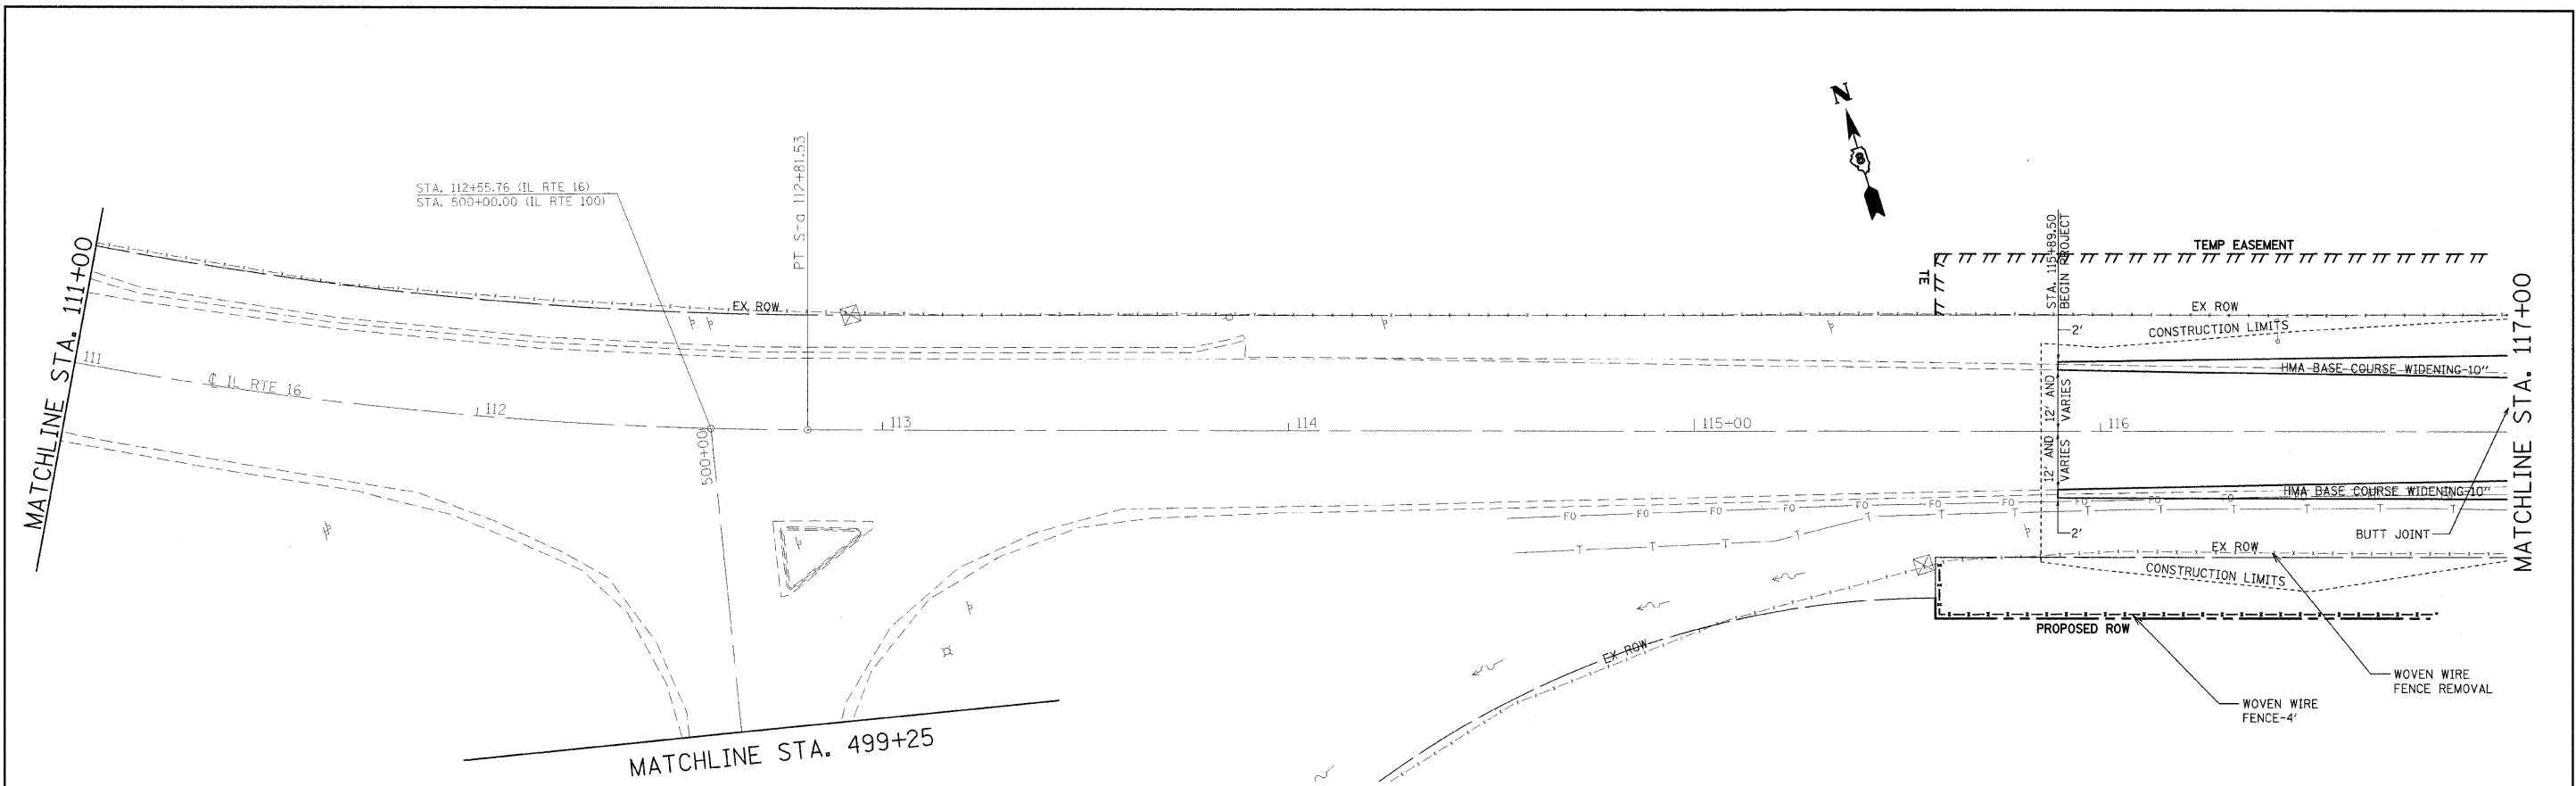

FILE NAME =	USER NAME = manntm	DESIGNED -	REVISED -	STATE OF ILLINOIS DEPARTMENT OF TRANSPORTATION		IL 16 PLAN AND PROFILE		F.A.P. RTE.	SECTION	COUNTY	TOTAL SHEETS	SHEET NO.
ci:\p\work\pwi\dot\manntm\drs51935\p1n022006a.dgn	PLOT SCALE = 20,0000 ' / IN.	DRAWN -	REVISED -					325	3BR-2	JERSEY	90	10
PLOT DATE = 12/11/2008	DATE -	CHECKED -	REVISED -					CONTRACT NO. 76B01				
		DATE -	REVISED -					FED. ROAD DIST. NO. 8 ILLINOIS FED. AID PROJECT				

SCALE: SHEET NO. 1 OF 5 SHEETS STA. TO STA.