
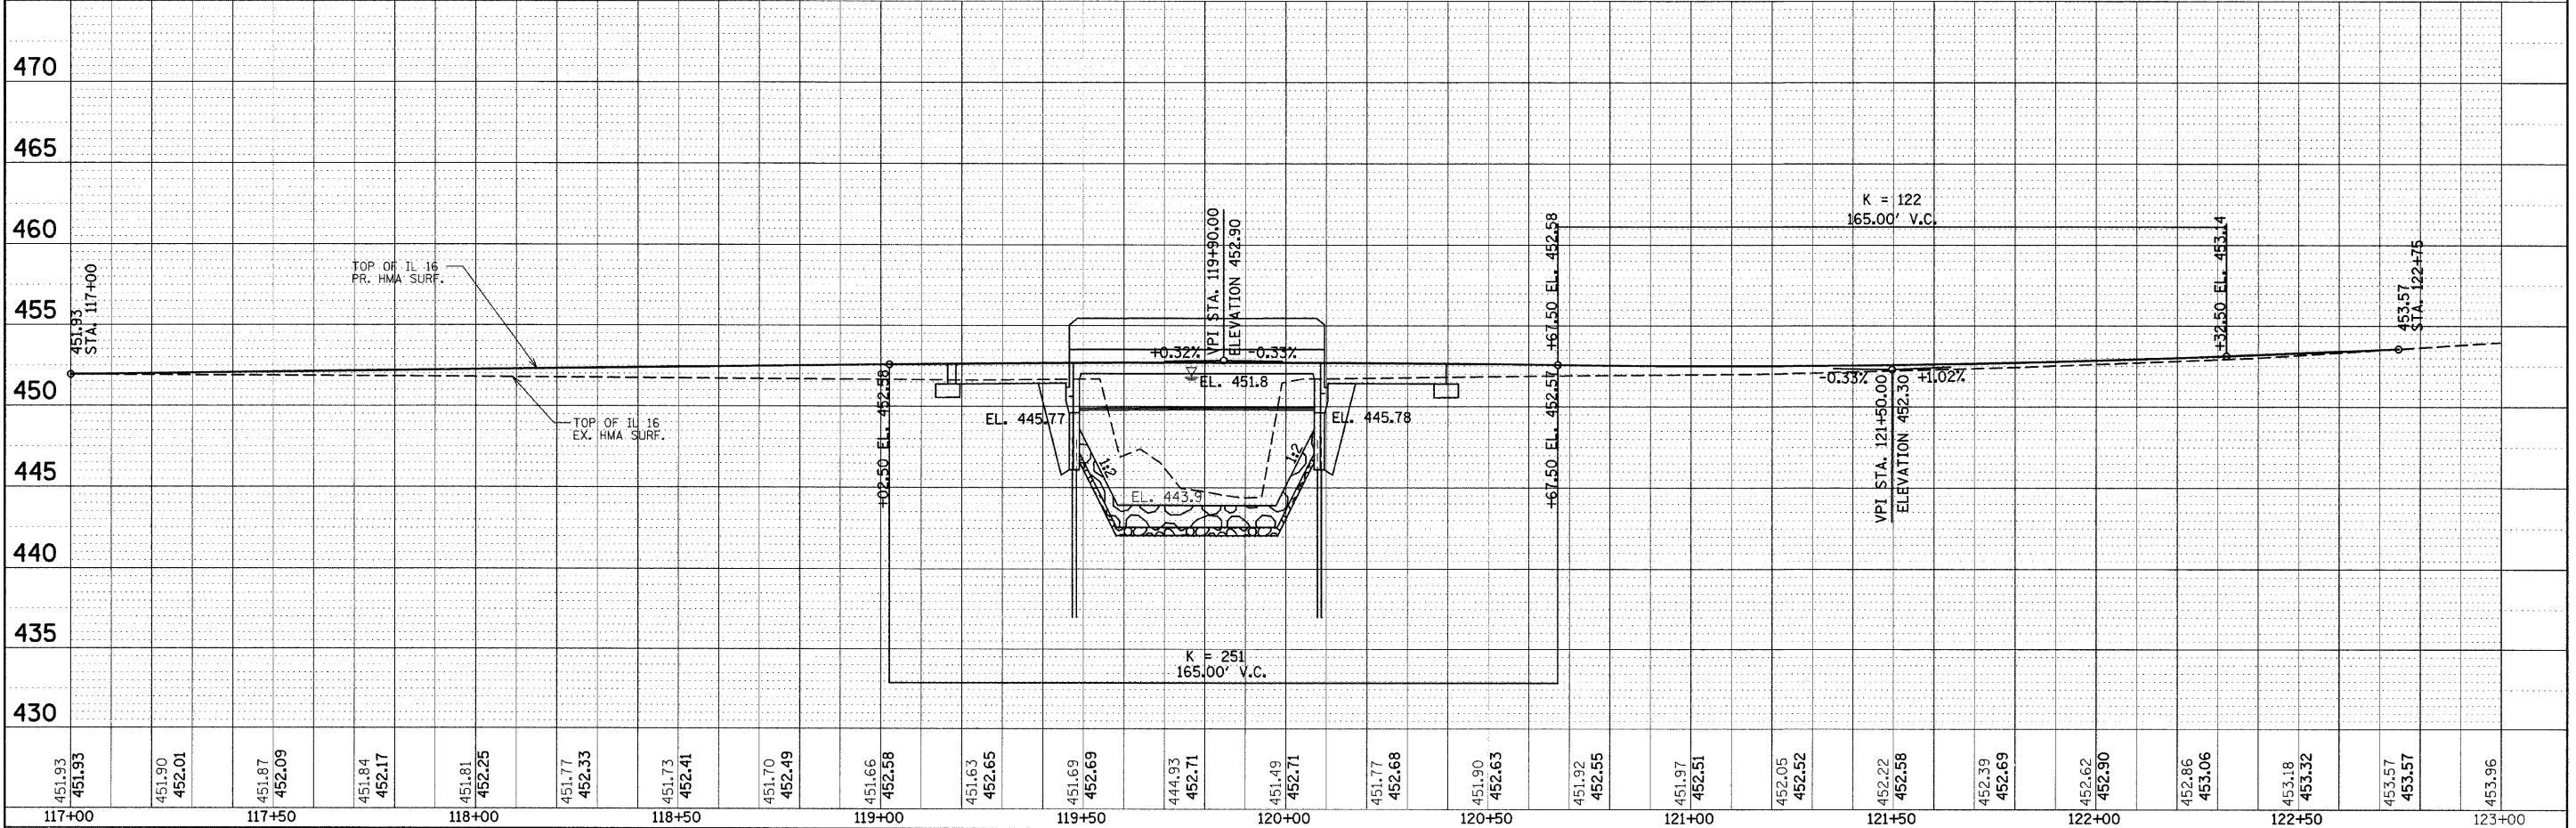


DATE	
BY	
REVIEWED	
PLANNED	
NOTED	
NO.	

DATE	
BY	
REVIEWED	
PLANNED	
NOTED	
NO.	

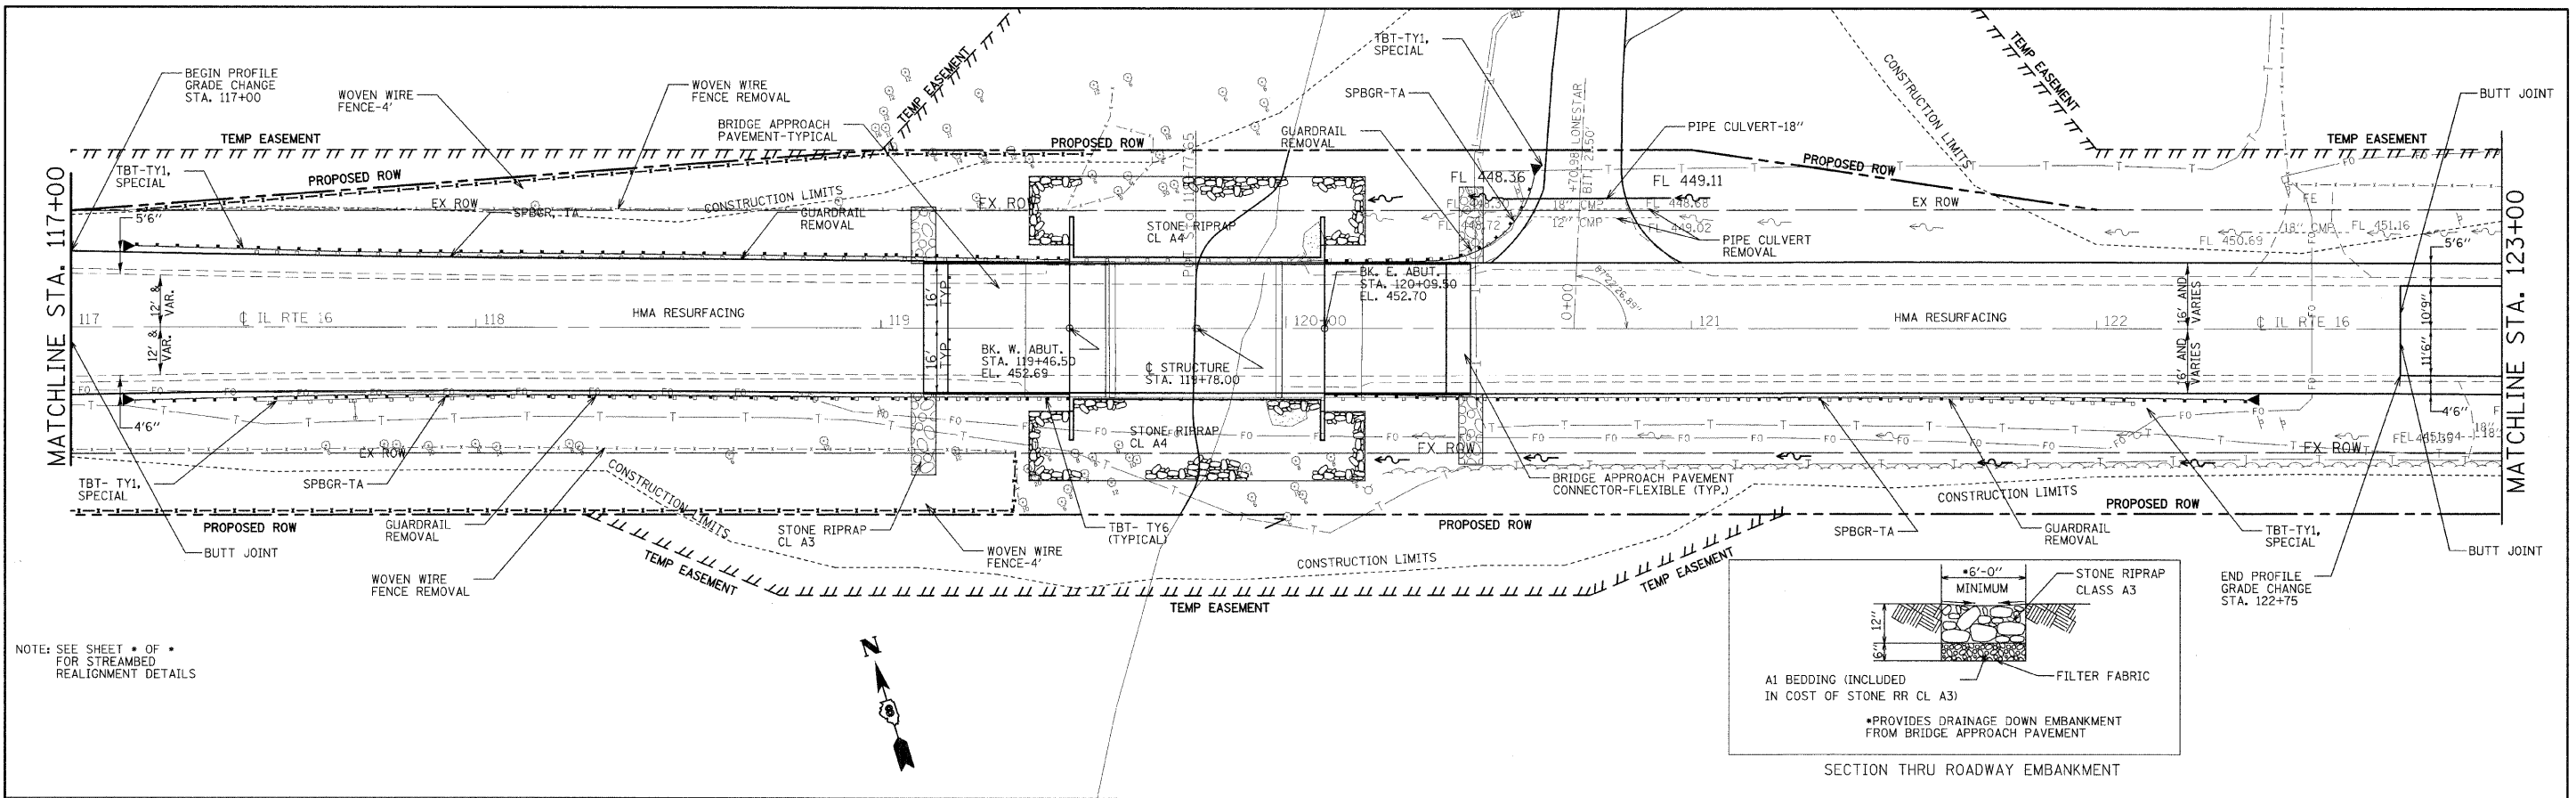

451.93	451.90	451.87	451.84	451.81	451.77	451.73	451.70	451.66	451.63	451.69	444.93	451.49	451.77	451.90	451.92	451.97	452.05	452.22	452.39	452.62	452.86	453.18	453.57	453.96
117+00	117+50	118+00	118+50	119+00	119+50	120+00	120+50	121+00	121+50	122+00	122+50	123+00												

FILE NAME =
 USER NAME =
 DESIGNED -
 DRAWN -
 CHECKED -
 DATE -

LSER NAME =
 PLOT SCALE = 20,000 / IN.
 PLOT DATE = 12/11/2008

DESIGNED -
 DRAWN -
 CHECKED -
 DATE -

REVISED -
 REVISED -
 REVISED -
 REVISED -

**STATE OF ILLINOIS
 DEPARTMENT OF TRANSPORTATION**

IL 16 PLAN AND PROFILE

SCALE: SHEET NO. 2 OF 5 SHEETS STA. TO STA.

F.A.P. RTE.	SECTION	COUNTY	TOTAL SHEETS	SHEET NO.
325	3BR-2	JERSEY	90	11
FED. ROAD DIST. NO. 8 ILLINOIS FED. AID PROJECT			CONTRACT NO. 76B01	