



F.A.U. RTE.	SECTION	COUNTY	TOTAL SHEETS	SHEET NO.
	97-00084-00-BR	DUPAGE	241	56
STA. 30+25		TO STA. 32+76.60		
FED. ROAD DIST. NO.		ILLINOIS FED. AID PROJECT		
CONTRACT NO. 83908				

PLAN	SURVEYED	DATE
	PLOTTED	
	ALIGNED	
	CHECKED	
	CADD FILE NAME	
	NO.	


PROFILE	SURVEYED	DATE
	PLOTTED	
	GRADED	
	CHECKED	
	STRUCTURE NOTATION	
	CPK	
	NO.	

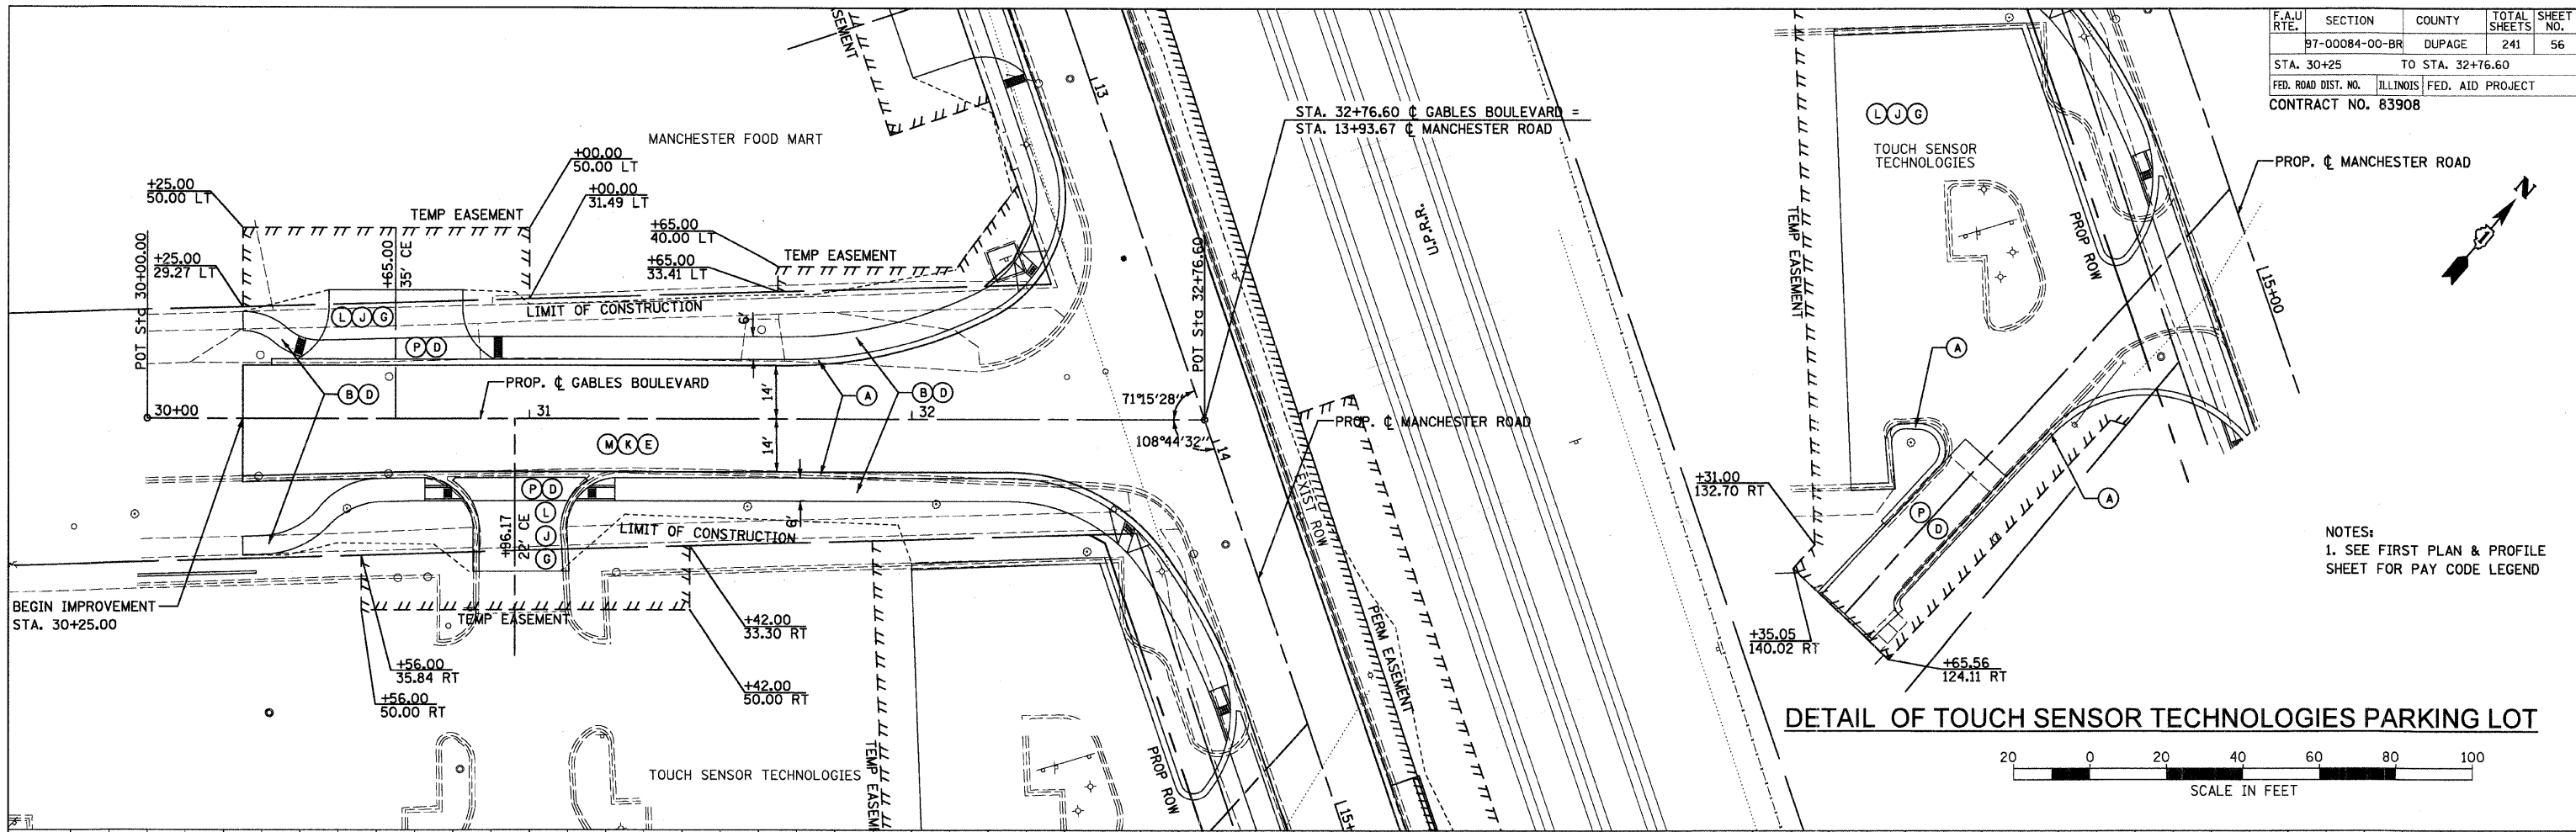

DETAIL OF TOUCH SENSOR TECHNOLOGIES PARKING LOT

 

NOTES:
1. SEE FIRST PLAN & PROFILE SHEET FOR PAY CODE LEGEND

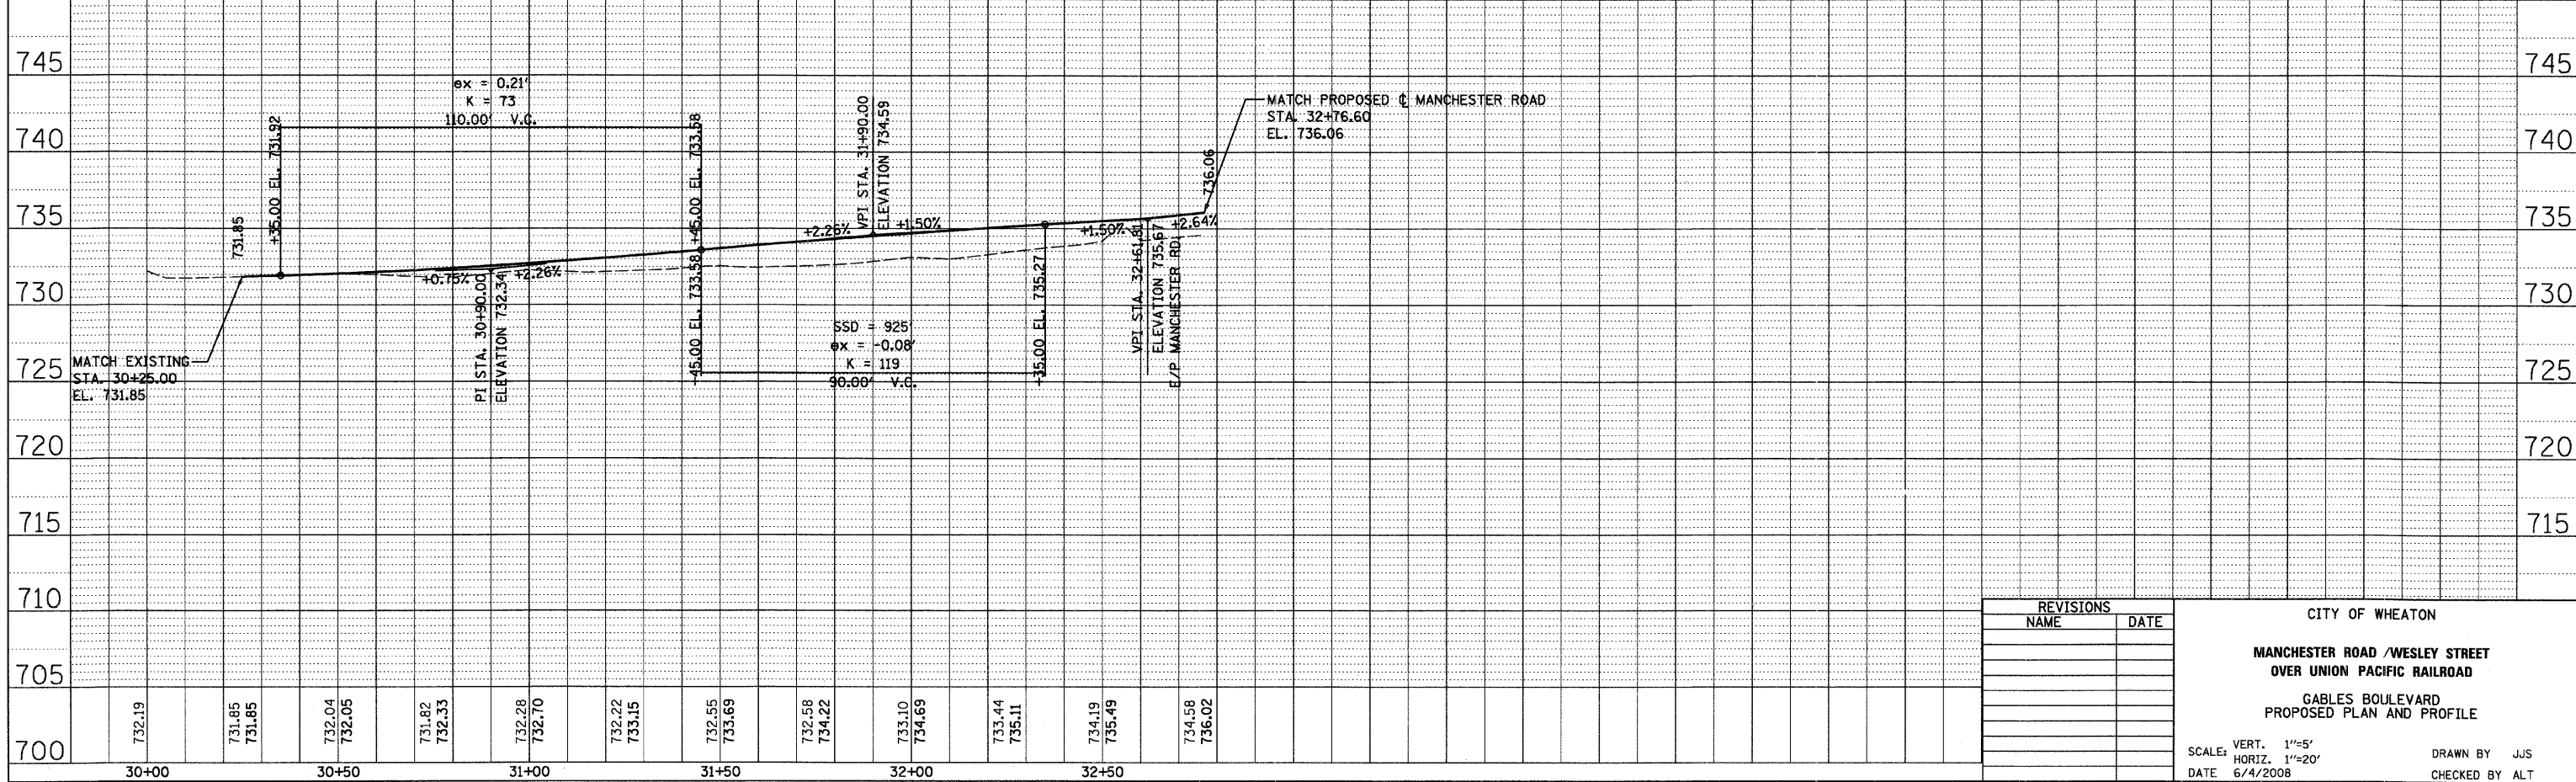

REVISIONS	
NAME	DATE

CITY OF WHEATON
MANCHESTER ROAD /WESLEY STREET
OVER UNION PACIFIC RAILROAD
GABLES BOULEVARD
PROPOSED PLAN AND PROFILE

SCALE: VERT. 1"=5'
 HORIZ. 1"=20'
 DATE 6/4/2008

DRAWN BY JUS
 CHECKED BY ALT