



F.A.U. RTE.	SECTION	COUNTY	TOTAL SHEETS	SHEET NO.
97-00084-00-BR	DUPAGE		241	59
STA. 16+00.00	TO STA. 18+52.07			
FED. ROAD DIST. NO.	ILLINOIS	FED. AID PROJECT		
CONTRACT NO. 83908				

PLAN	SURVEYED	BY	DATE
	PLOTTED		
	CHECKED		
	BY		
	NO. OF WAY CHECKED		
	ADD FILE NAME		

PROFILE	SURVEYED	BY	DATE
	PLOTTED		
	CHECKED		
	BY		
	NO. OF WAY CHECKED		
	STRUCTURE NOTATIONS CHRD		

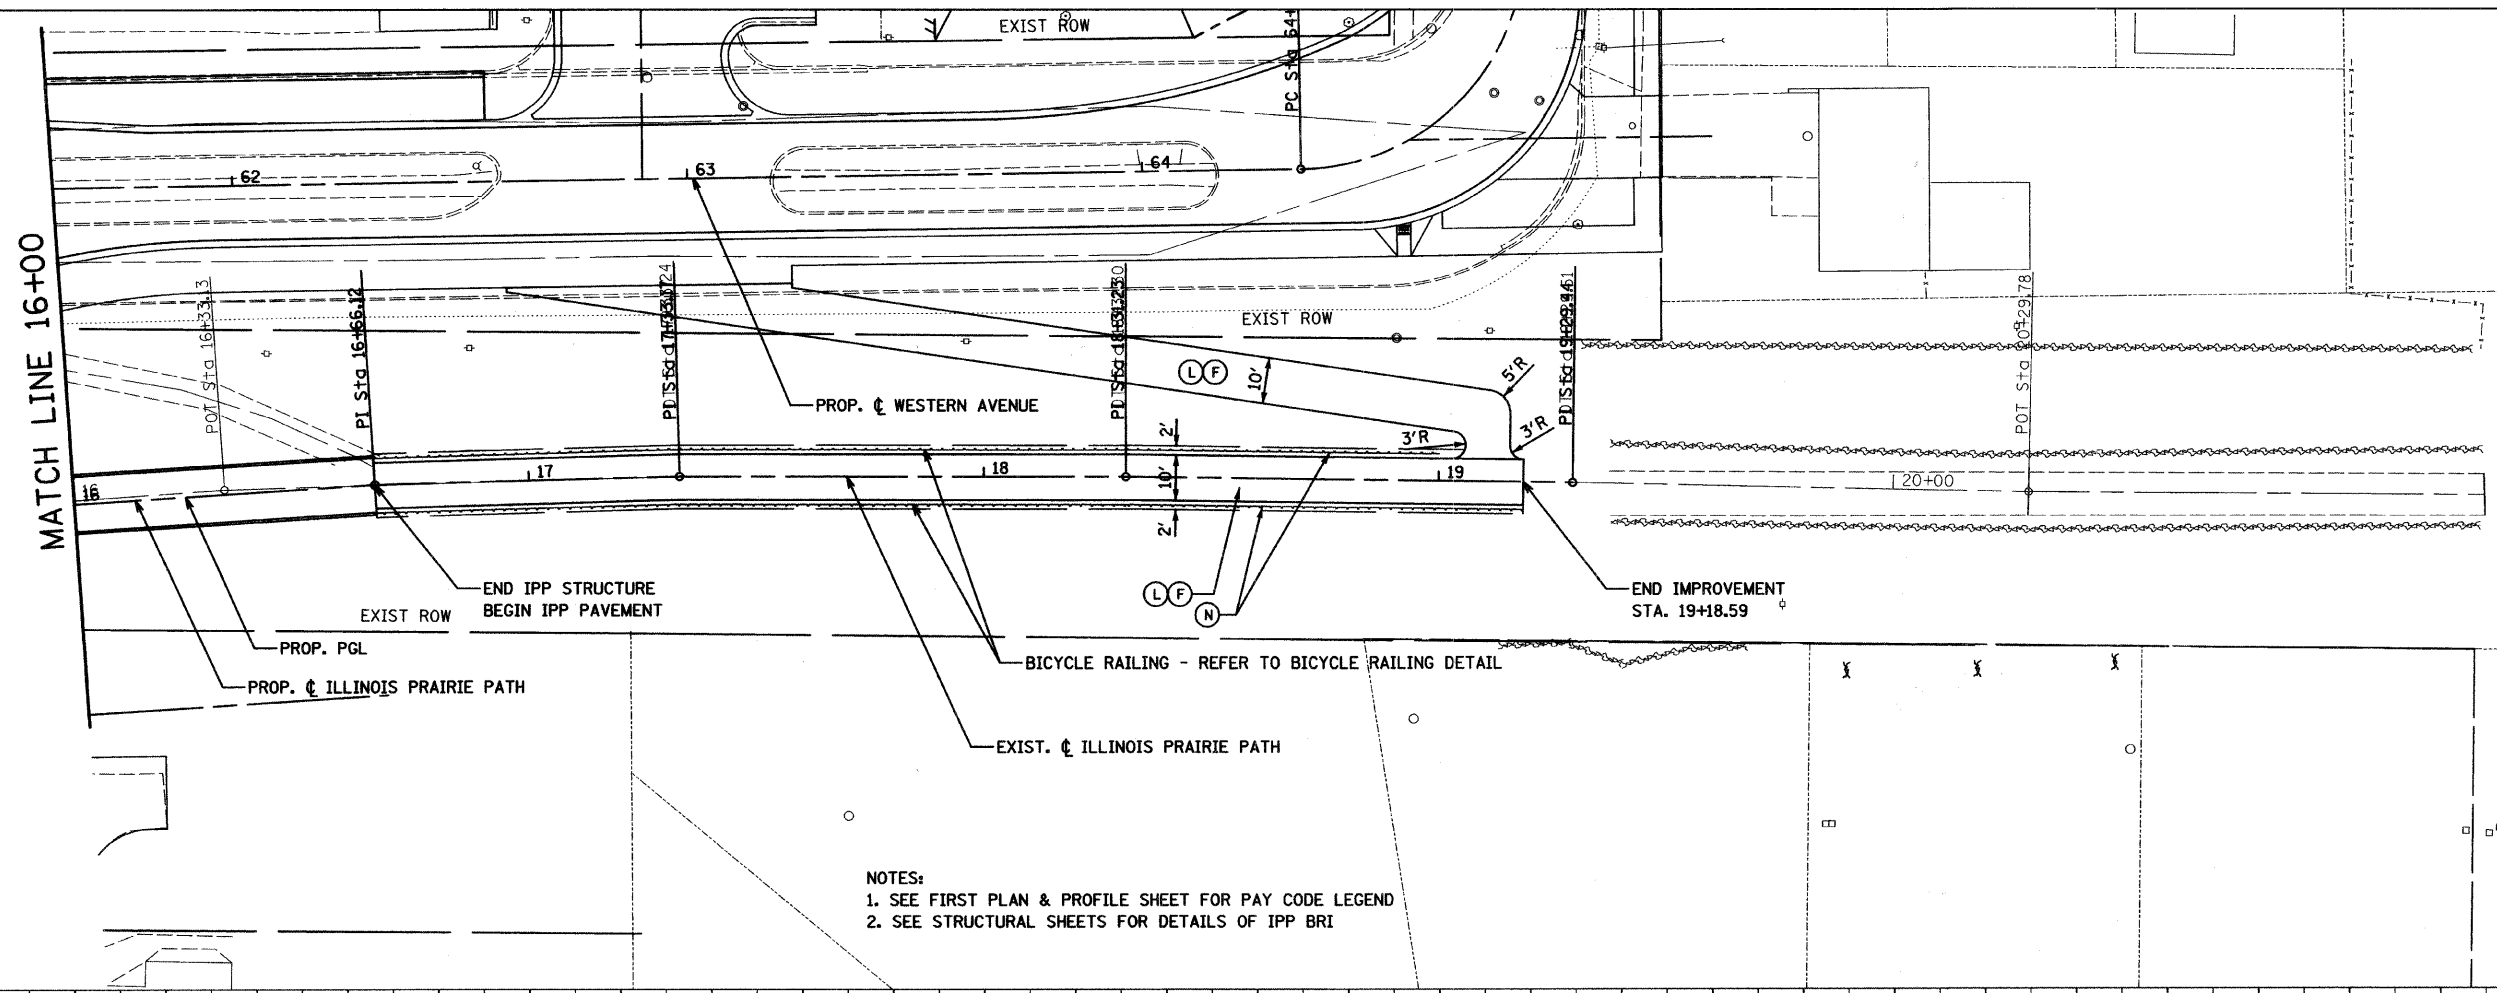

NOTES:  
 1. SEE FIRST PLAN & PROFILE SHEET FOR PAY CODE LEGEND  
 2. SEE STRUCTURAL SHEETS FOR DETAILS OF IPP BRI

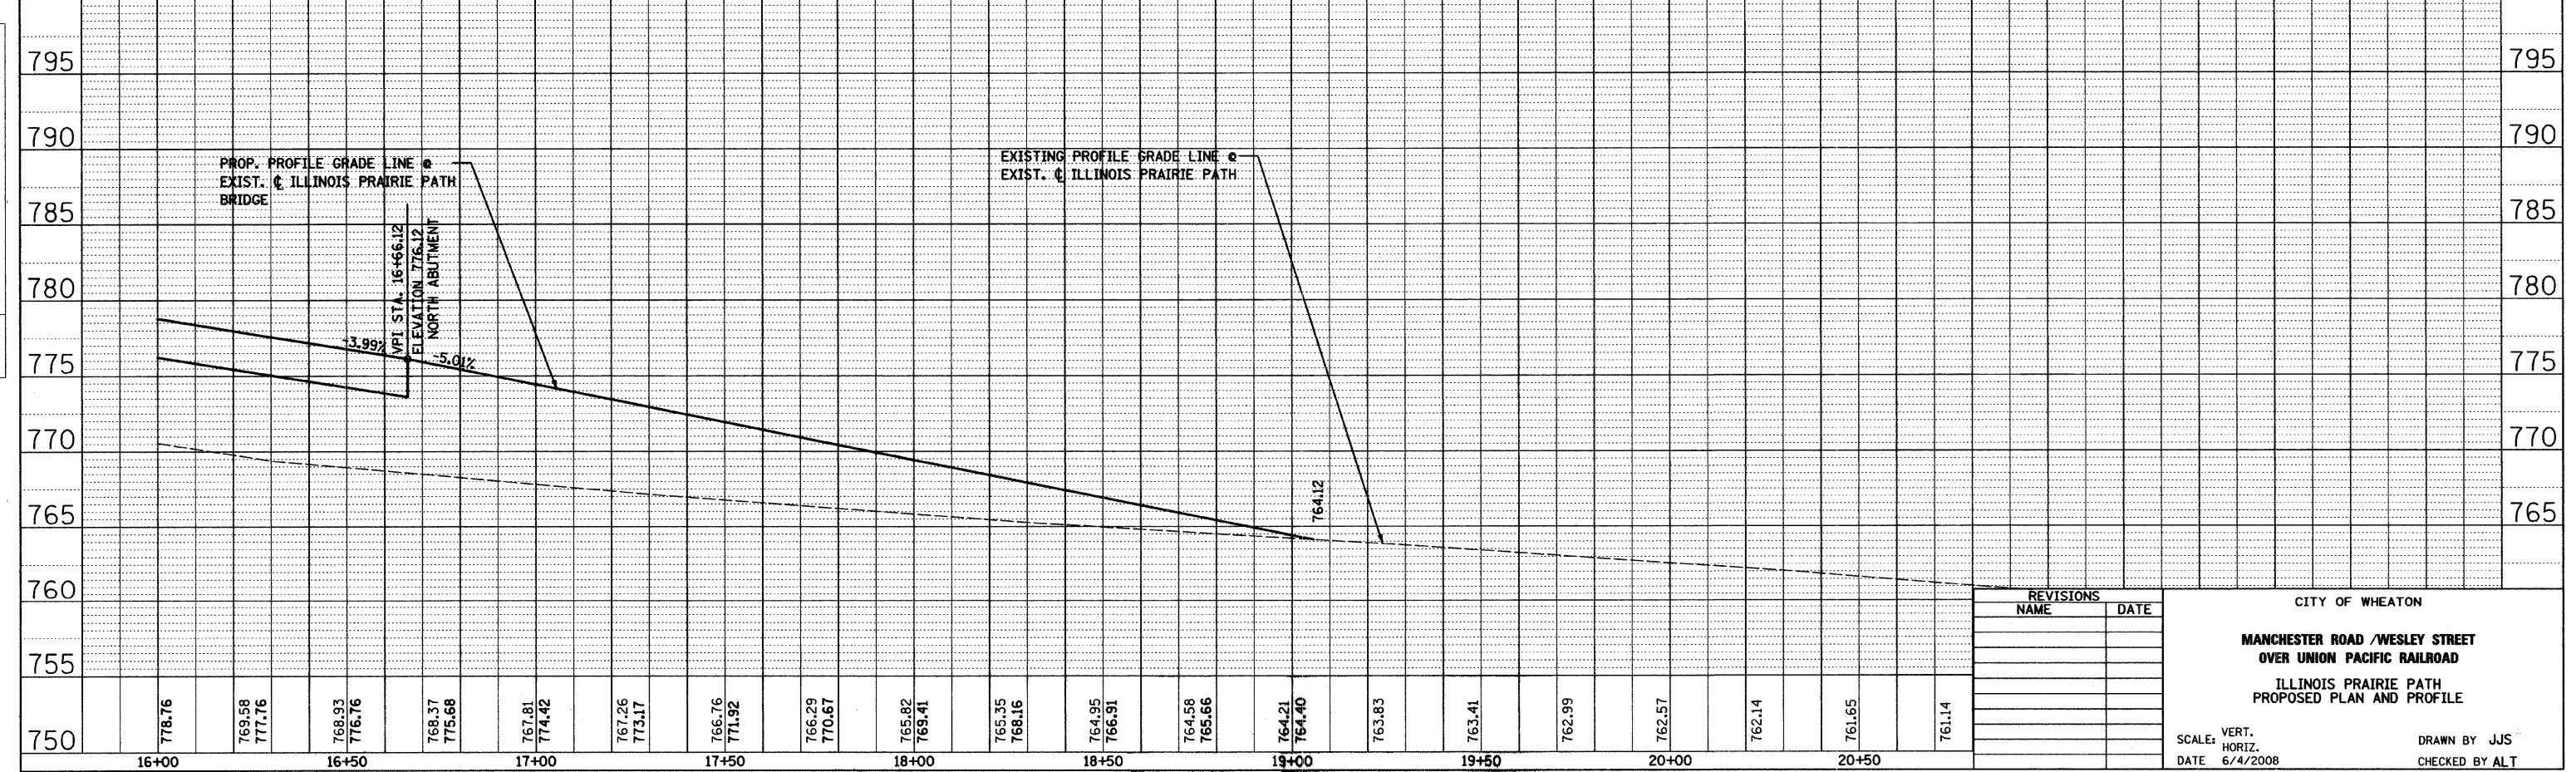

REVISIONS	
NAME	DATE

CITY OF WHEATON

MANCHESTER ROAD /WESLEY STREET  
 OVER UNION PACIFIC RAILROAD

ILLINOIS PRAIRIE PATH  
 PROPOSED PLAN AND PROFILE

SCALE: VERT. 1"=10'  
 HORIZ. 1"=40'

DATE 6/4/2008

DRAWN BY JJS  
 CHECKED BY ALT