


F.A.U. RTE.	SECTION	COUNTY	TOTAL SHEETS	SHEET NO.
9124	05-00085-01-PP 05-00085-02-PP	MADISON	61	8
STA. 10+00		TO STA. 15+00		
FED. ROAD DIST. NO.		ILLINOIS FED. AID PROJECT		

DATE	BY

DATE	BY

PLOT DATE = 3/2/2009
 PLOT SCALE = 1"=20'
 USER NAME = bravis

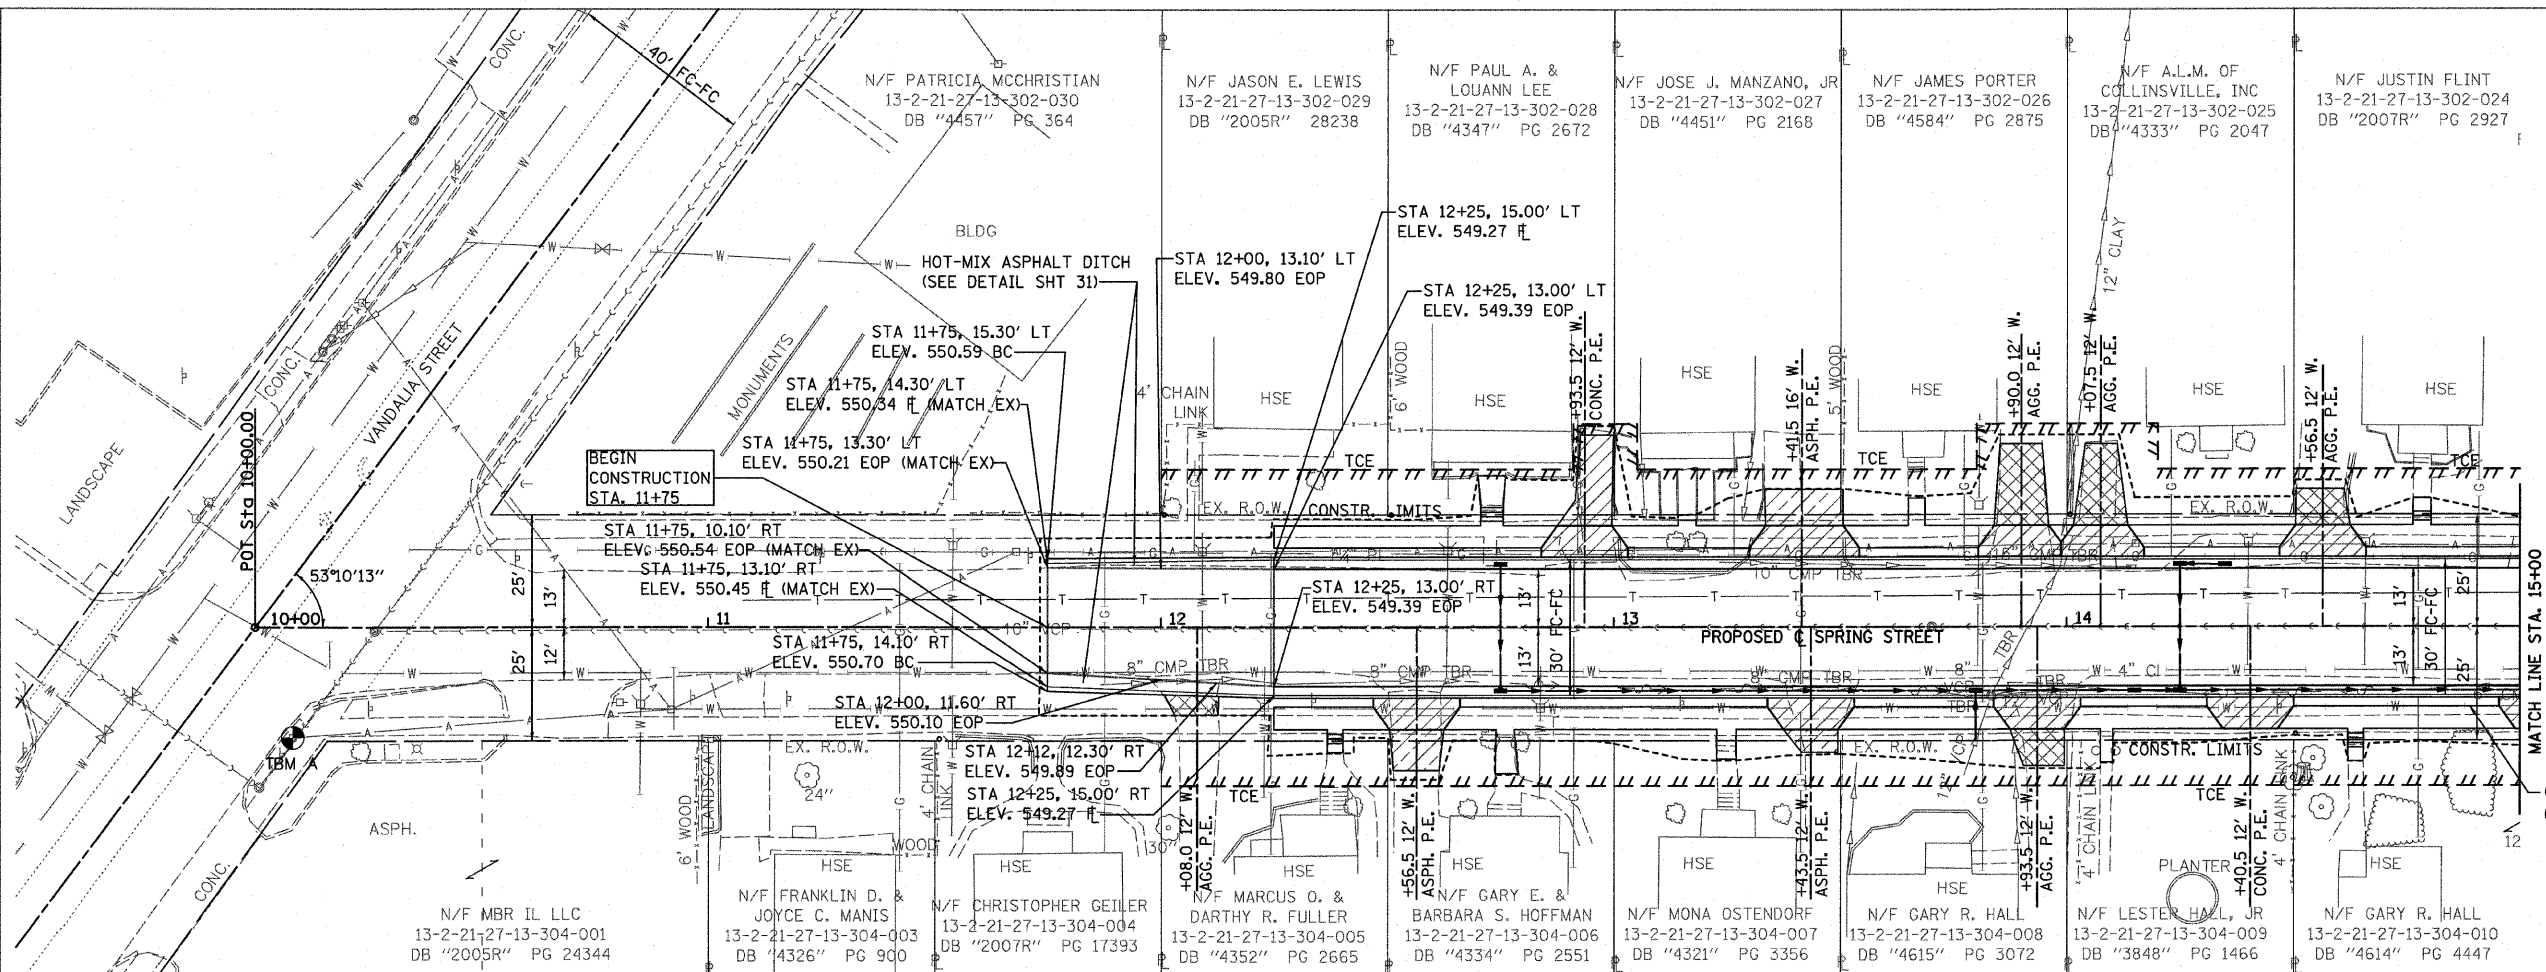

PLAN AND PROFILE LEGEND

- PCC DRIVEWAY PAVEMENT
- HMA PAVEMENT (FULL-DEPTH)
- AGG SURFACE COURSE, TYPE A

