


F.A.U. RTE.	SECTION	COUNTY	TOTAL SHEETS	SHEET NO.
9124	05-00085-01-FP 05-00085-02-FP	MADISON	61	9
STA. 15+00		TO STA. 20+00		
FED. ROAD DIST. NO.		ILLINOIS FED. AID PROJECT		

PLAN	BY	DATE
REVISION		
NO.		
DESCRIPTION		
DATE		
BY		
DATE		
BY		
DATE		
BY		
DATE		

PROFILE	BY	DATE
REVISION		
NO.		
DESCRIPTION		
DATE		
BY		
DATE		
BY		
DATE		

PLOT DATE = 4/25/2009
 PLOT SCALE = 20.0000 / IN
 USER NAME = eravis

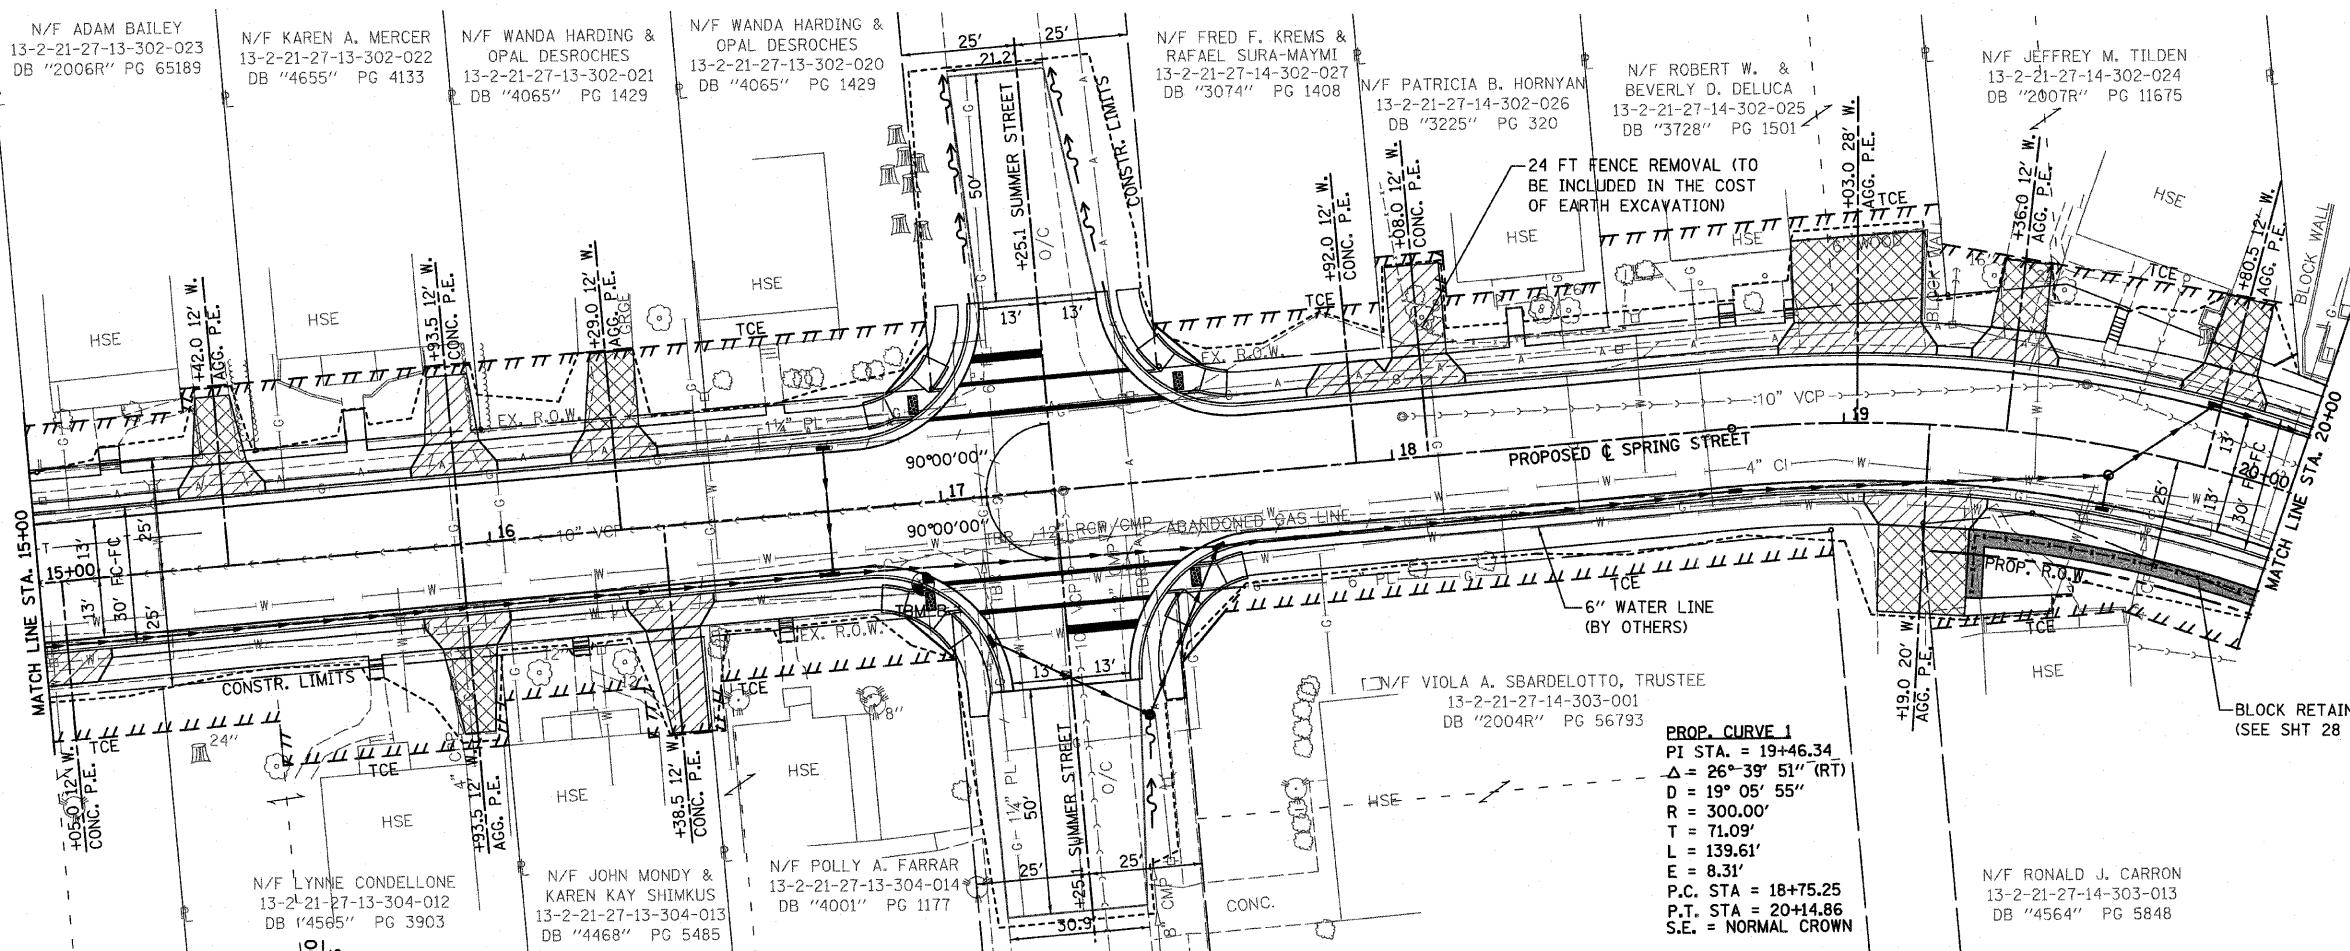

PLAN AND PROFILE LEGEND

- PCC DRIVEWAY PAVEMENT
- HMA PAVEMENT (FULL-DEPTH)
- AGG SURFACE COURSE, TYPE A

