


F.A.U. RTE.	SECTION	COUNTY	TOTAL SHEETS	SHEET NO.
9124	05-00085-01-FP 05-00085-02-FP	MADISON	61	10
STA. 20+00		TO STA. 25+00		
FED. ROAD DIST. NO.		ILLINOIS FED. AID PROJECT		


 

PLAN	DATE	BY
REVISIONS		
NOTE BOOK		
NO.		

PROFILE	DATE	BY
REVISIONS		
NOTE BOOK		
NO.		

PLOT DATE = 4/25/2009
 PLOT SCALE = 20/8000 / IN.
 USER NAME = jprevis

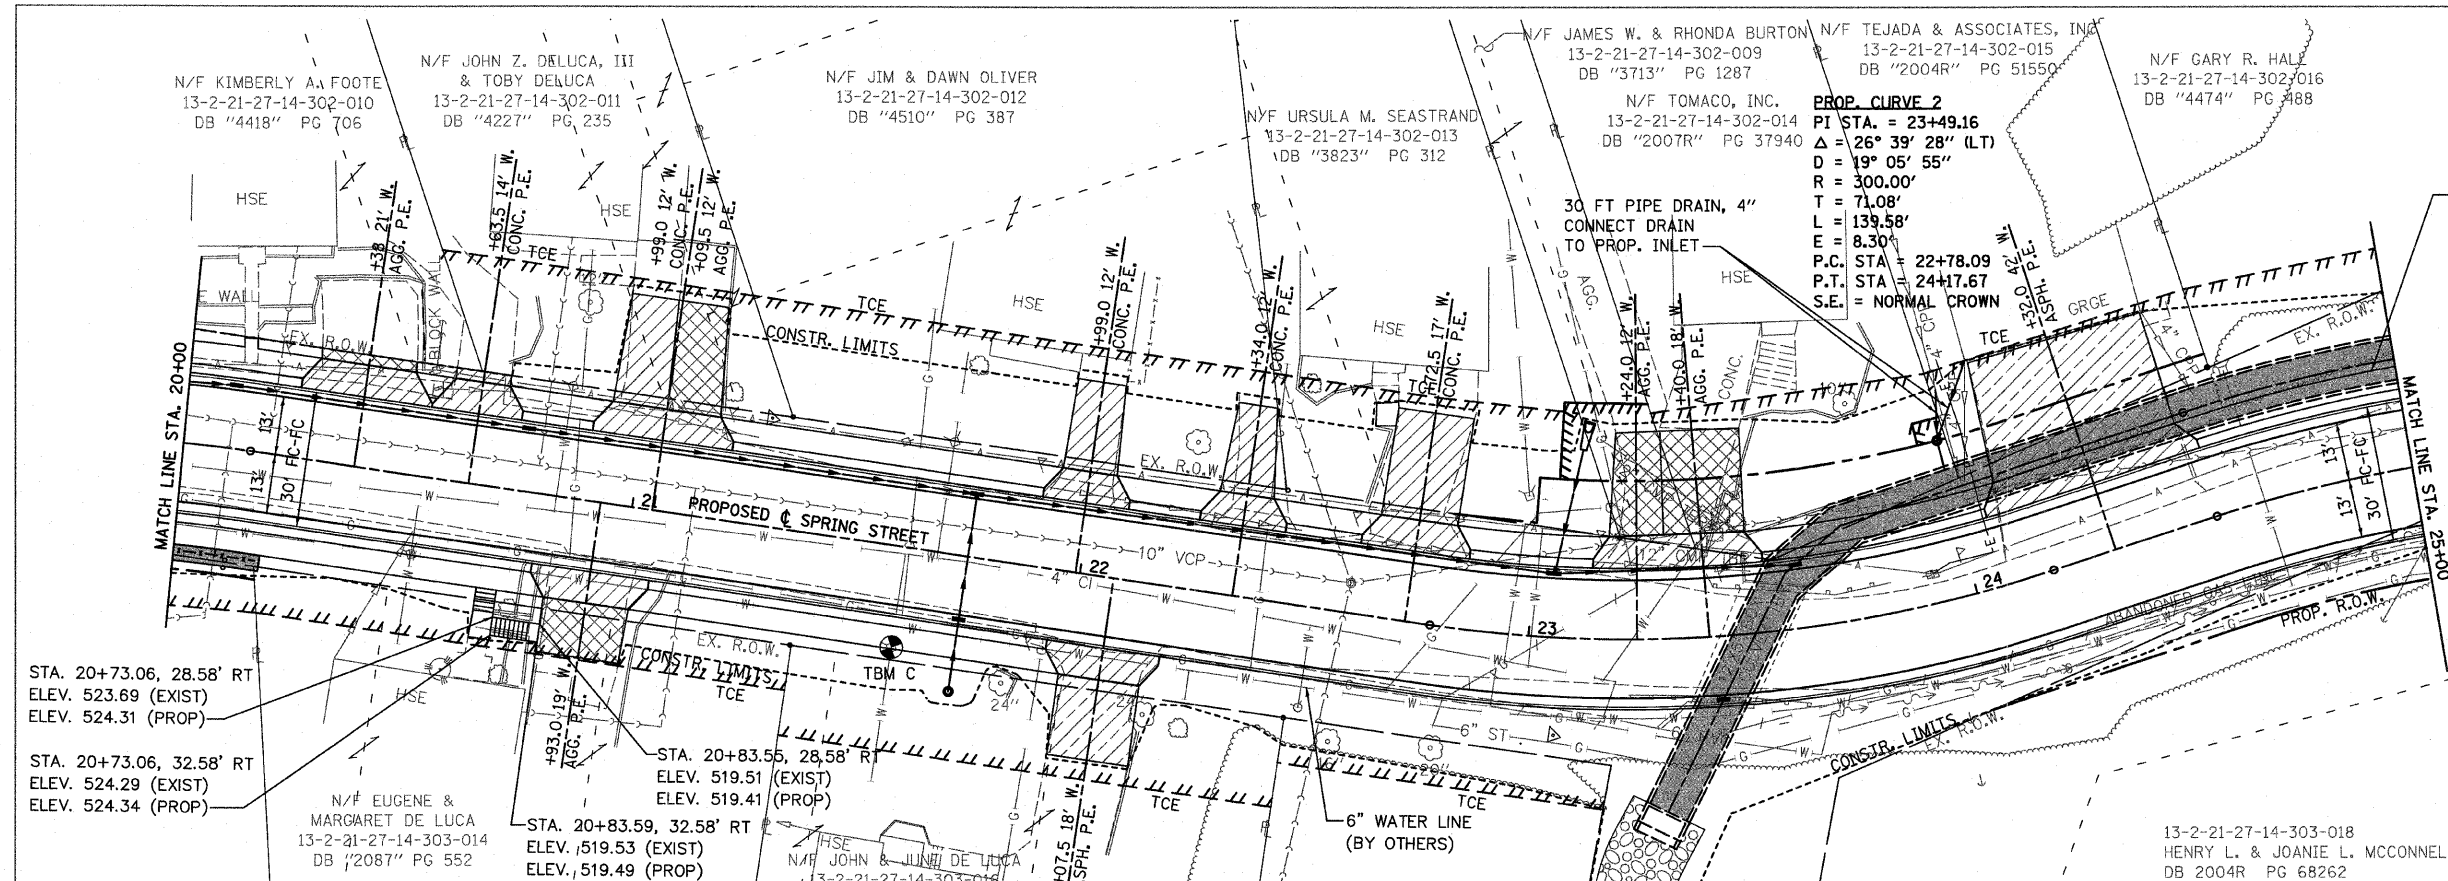

PLAN AND PROFILE LEGEND

-  PCC DRIVEWAY PAVEMENT
-  HMA PAVEMENT (FULL-DEPTH)
-  AGG SURFACE COURSE, TYPE A

