


| F.A.U. RTE. | SECTION | COUNTY | TOTAL SHEETS | SHEET NO. |
|---------------------|----------------------------------|---------------------------|--------------|-----------|
| 9124 | 05-00085-01-FP 05-00085-02-FP | MADISON | 61 | 11 |
| STA. 25+00 | | TO STA. 30+00 | | |
| FED. ROAD DIST. NO. | | ILLINOIS FED. AID PROJECT | | |



| DATE | BY |
|------|----|
| | |
| | |

| DATE | BY |
|------|----|
| | |
| | |

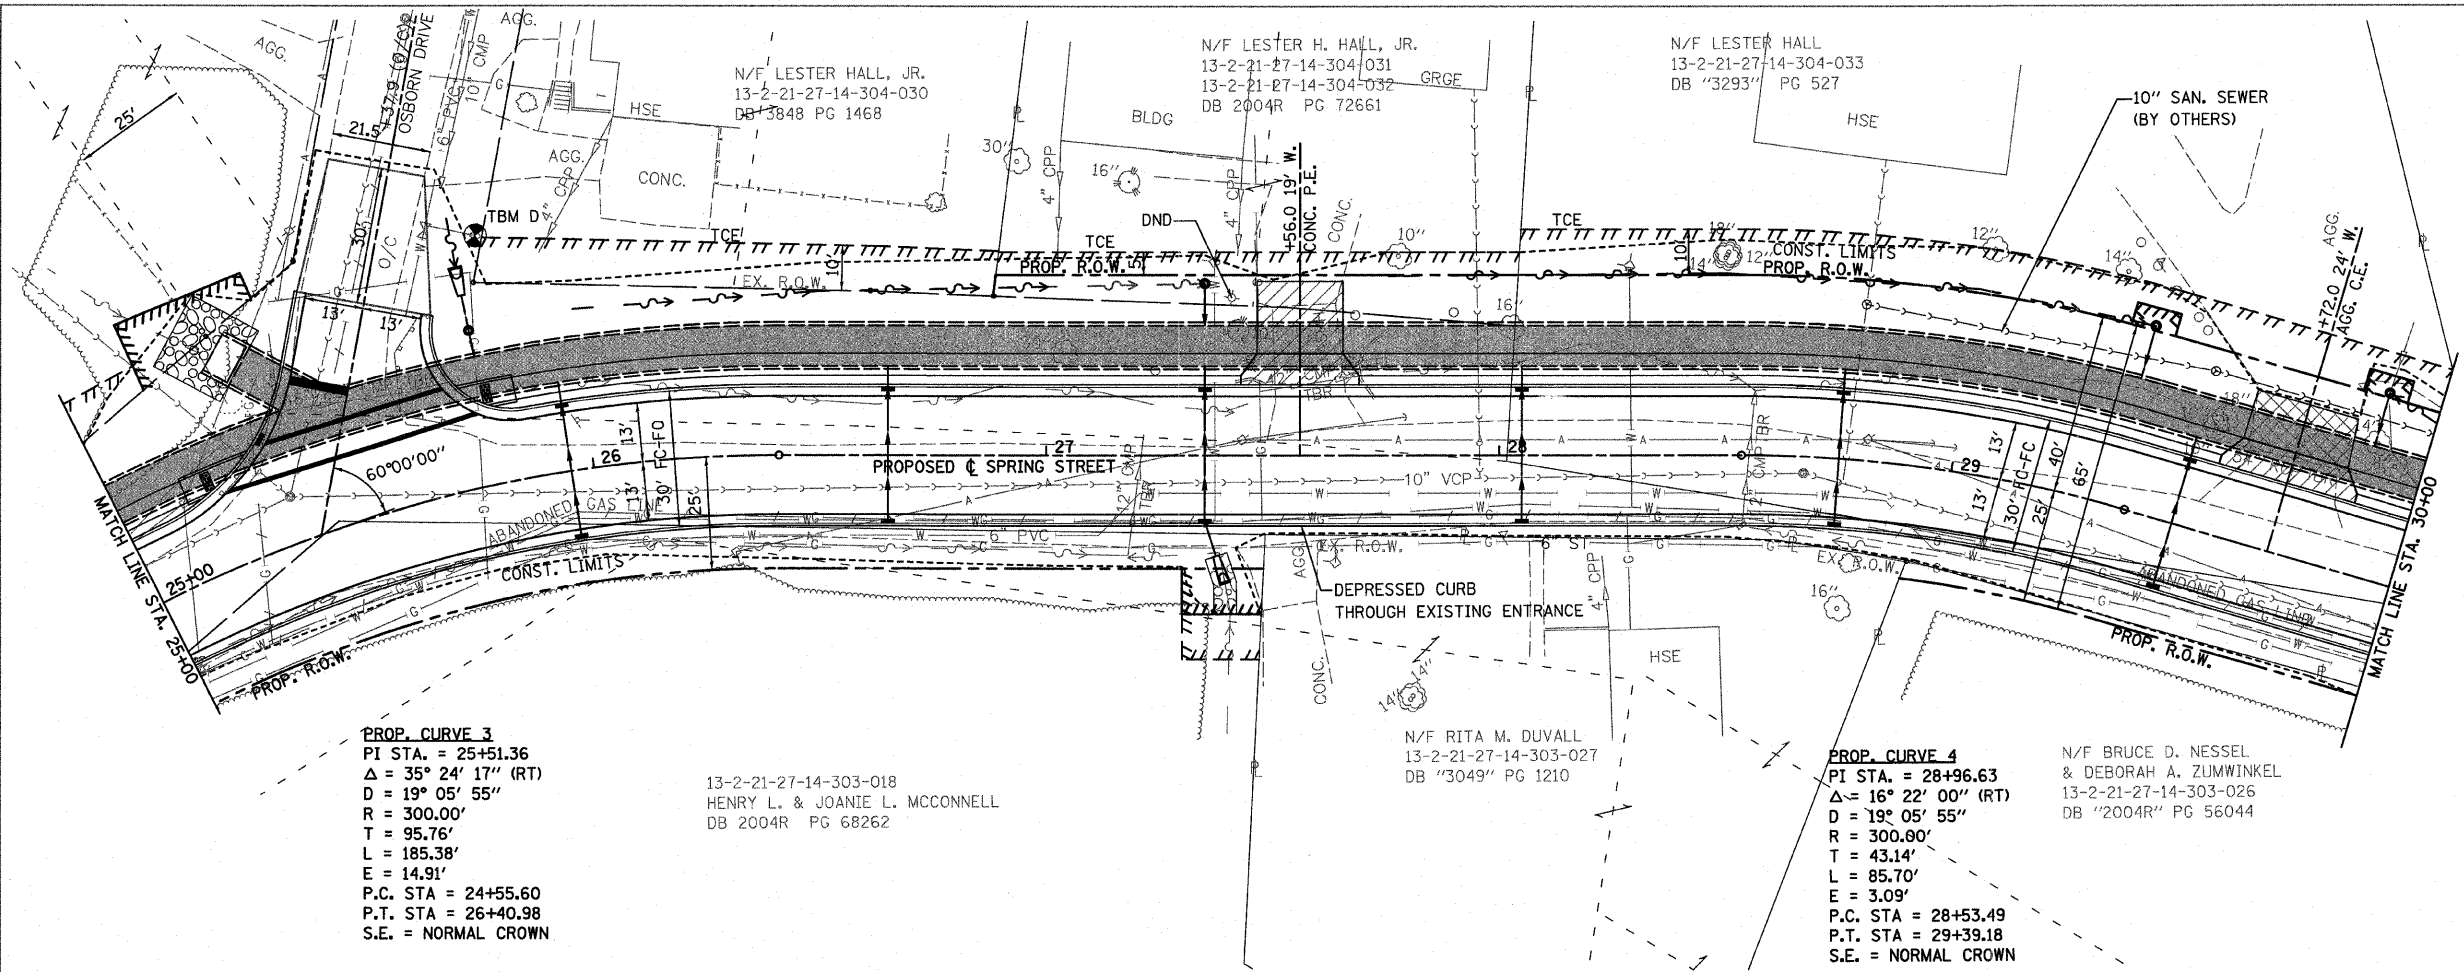

PLAN AND PROFILE LEGEND

- PCC DRIVEWAY PAVEMENT
- HMA PAVEMENT (FULL-DEPTH)
- AGG SURFACE COURSE, TYPE A

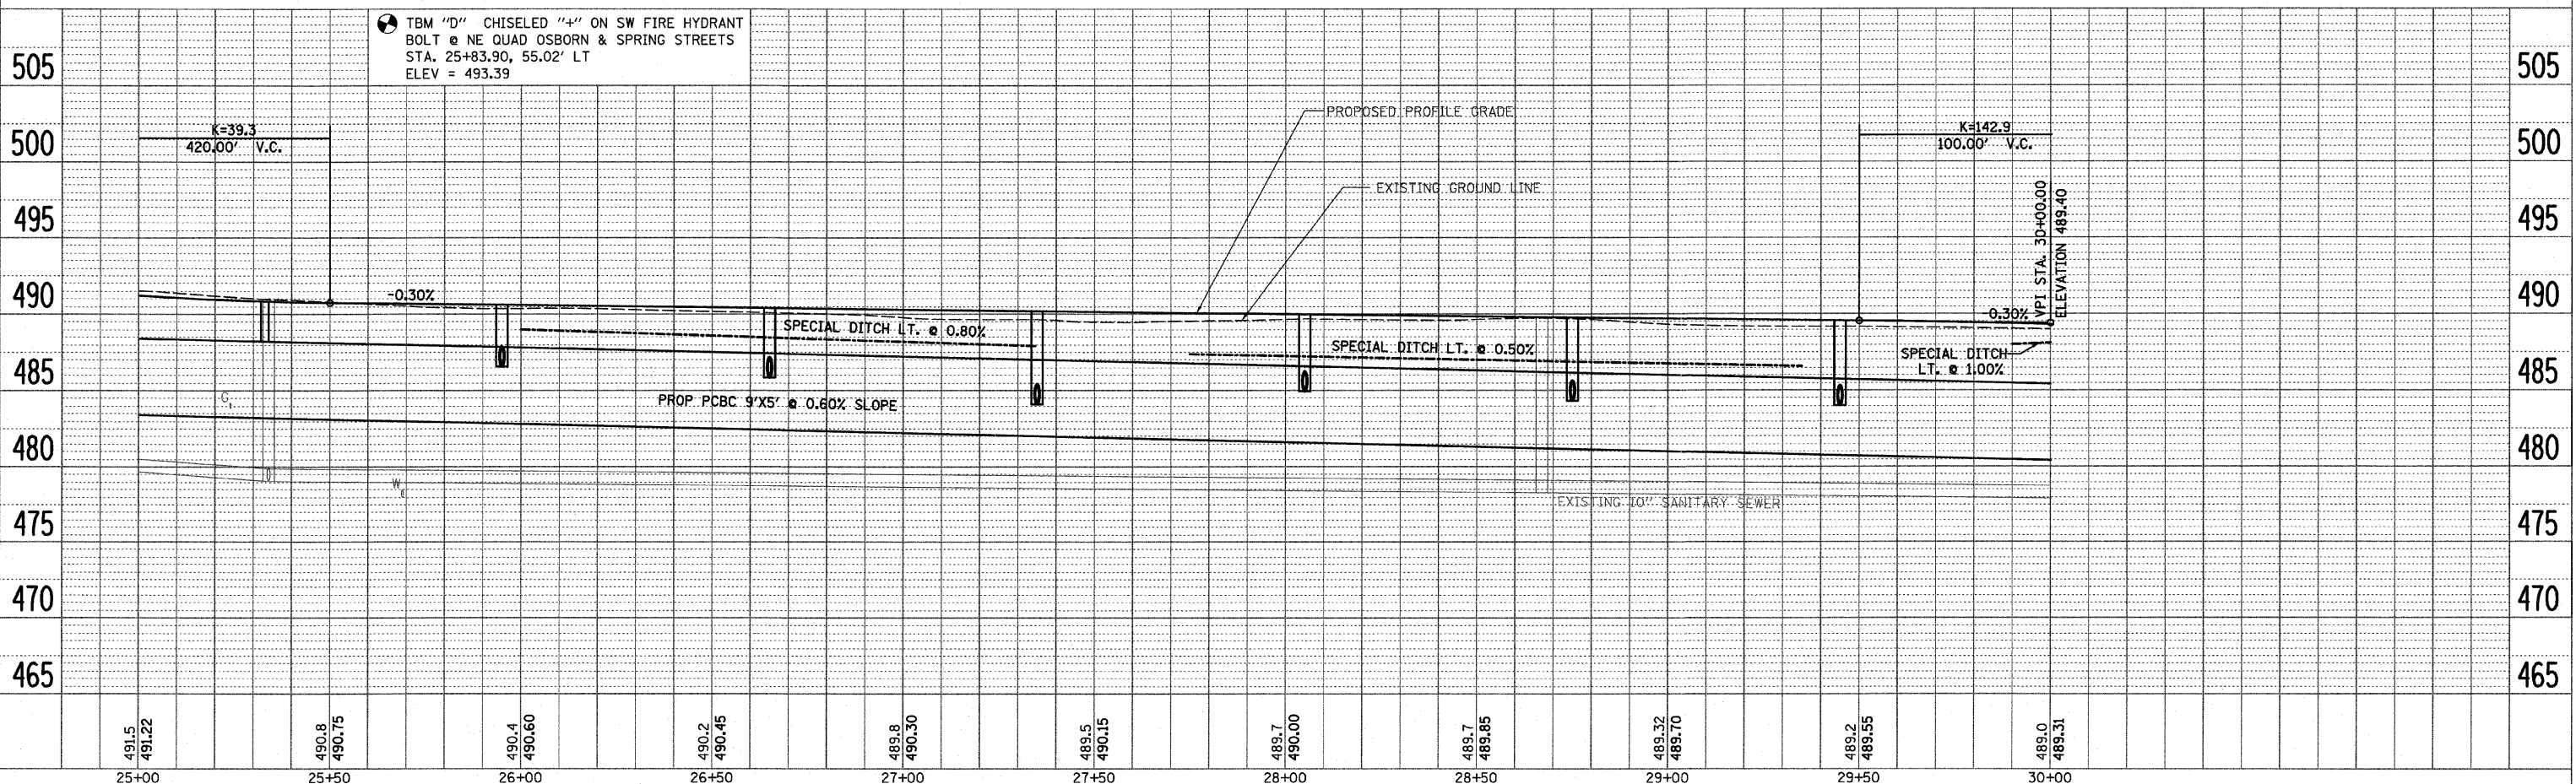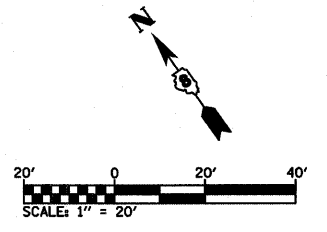

PLOT DATE = 3/2/2009
 PLOT SCALE = 1/4" = 10'-0"
 USER NAME = brava