



F.A.U. RTE.	SECTION	COUNTY	TOTAL SHEETS	SHEET NO.
9124	05-00085-01-FF 05-00085-02-FF	MADISON	61	13
STA. 36+00		TO STA. 41+53.31		
FED. ROAD DIST. NO.		ILLINOIS FED. AID PROJECT		

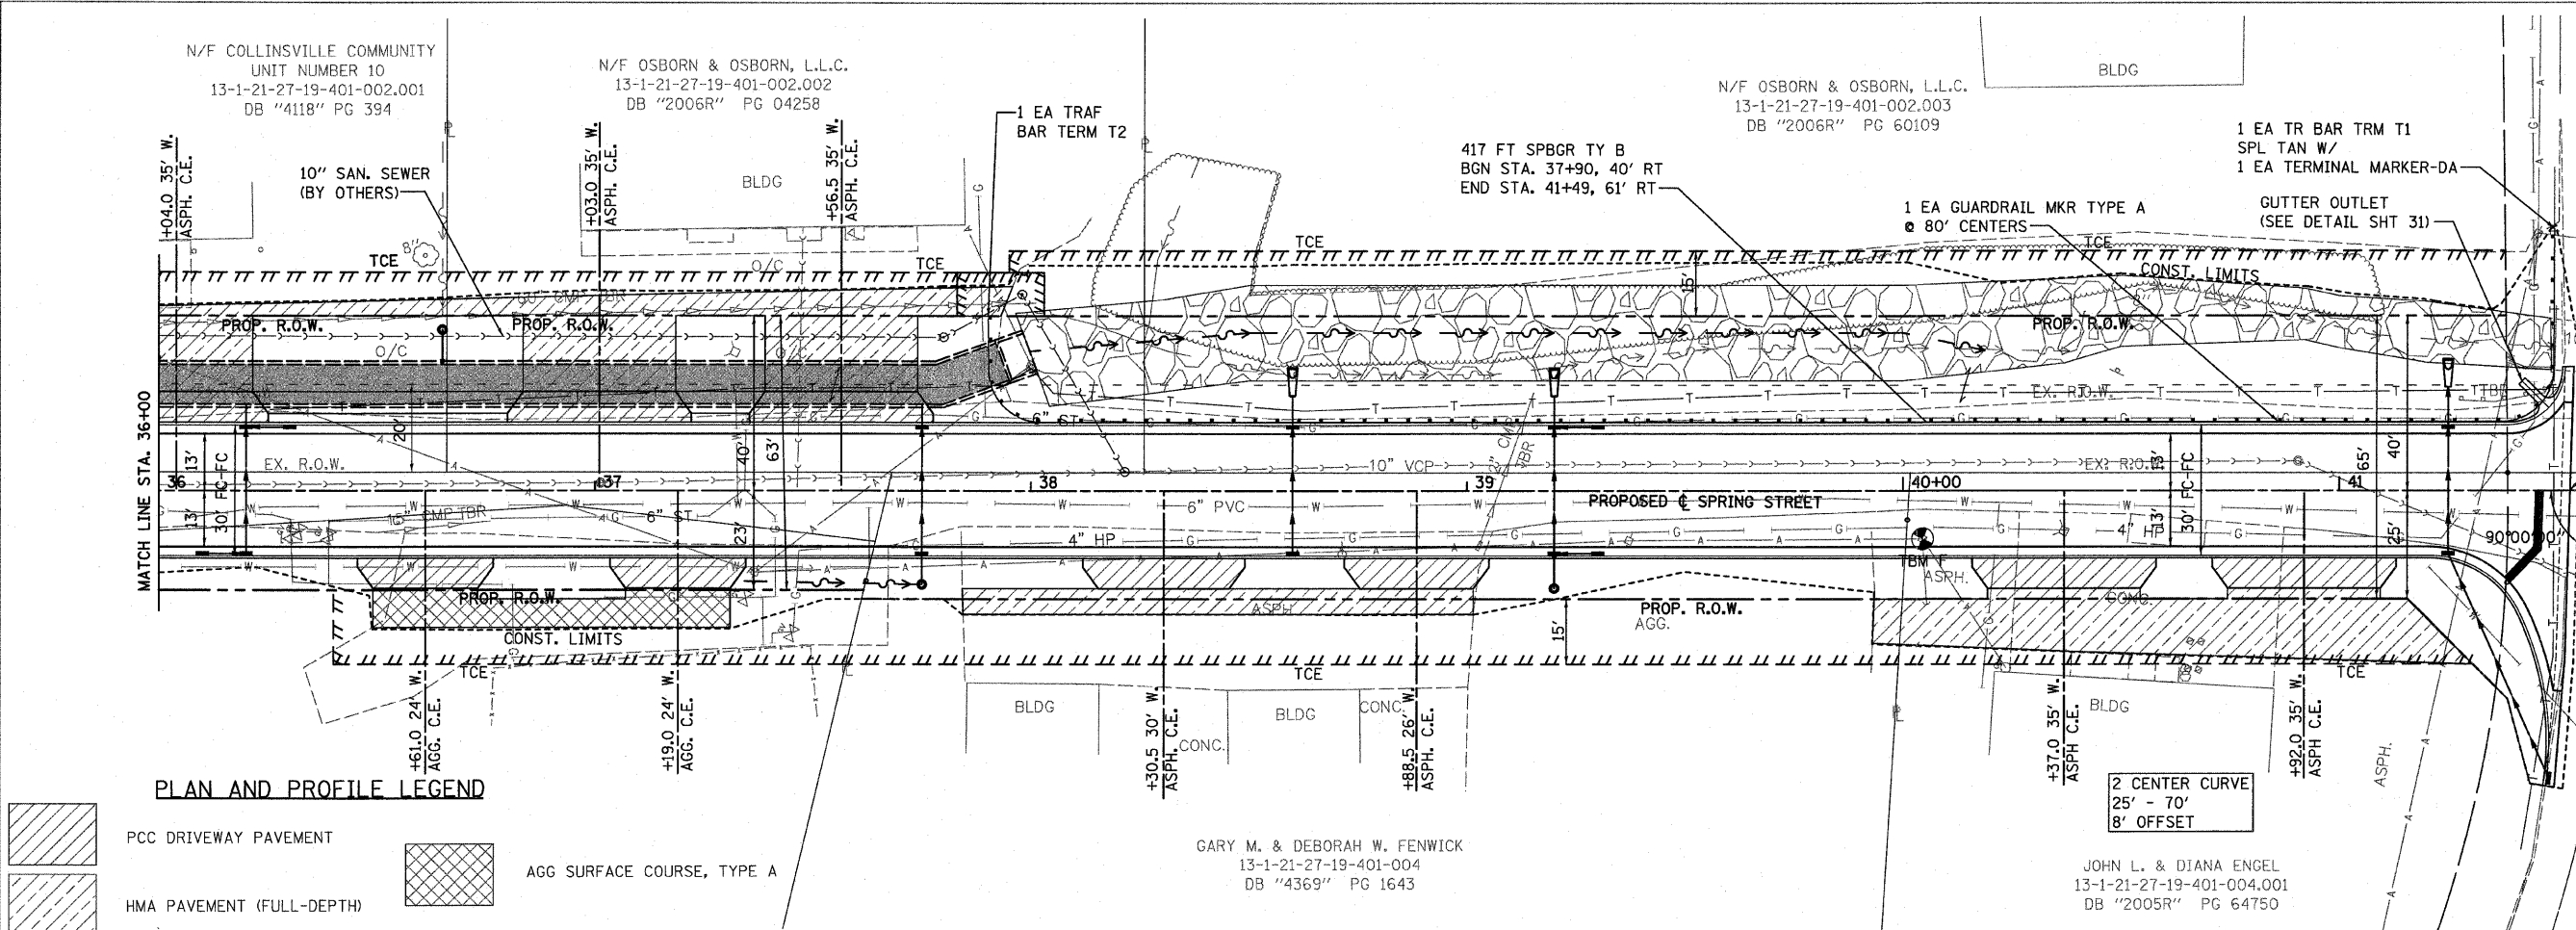


PLAN AND PROFILE LEGEND

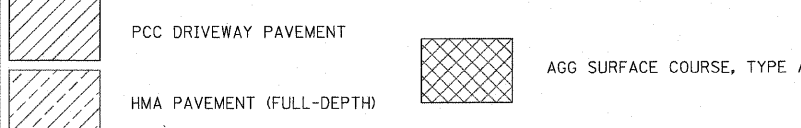

GARY M. & DEBORAH W. FENWICK
13-1-21-27-19-401-004
DB "4369" PG 1643


JOHN L. & DIANA ENGEL
13-1-21-27-19-401-004.001
DB "2005R" PG 64750

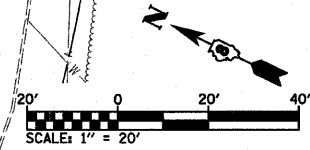

PLAN	REVISION	DATE
NO. _____	BY _____	DATE _____

PROFILE	REVISION	DATE
NO. _____	BY _____	DATE _____

PLOT DATE = 2/2/2009
PLOT SCALE = 20.0000 / IN.
USER NAME = bcrava

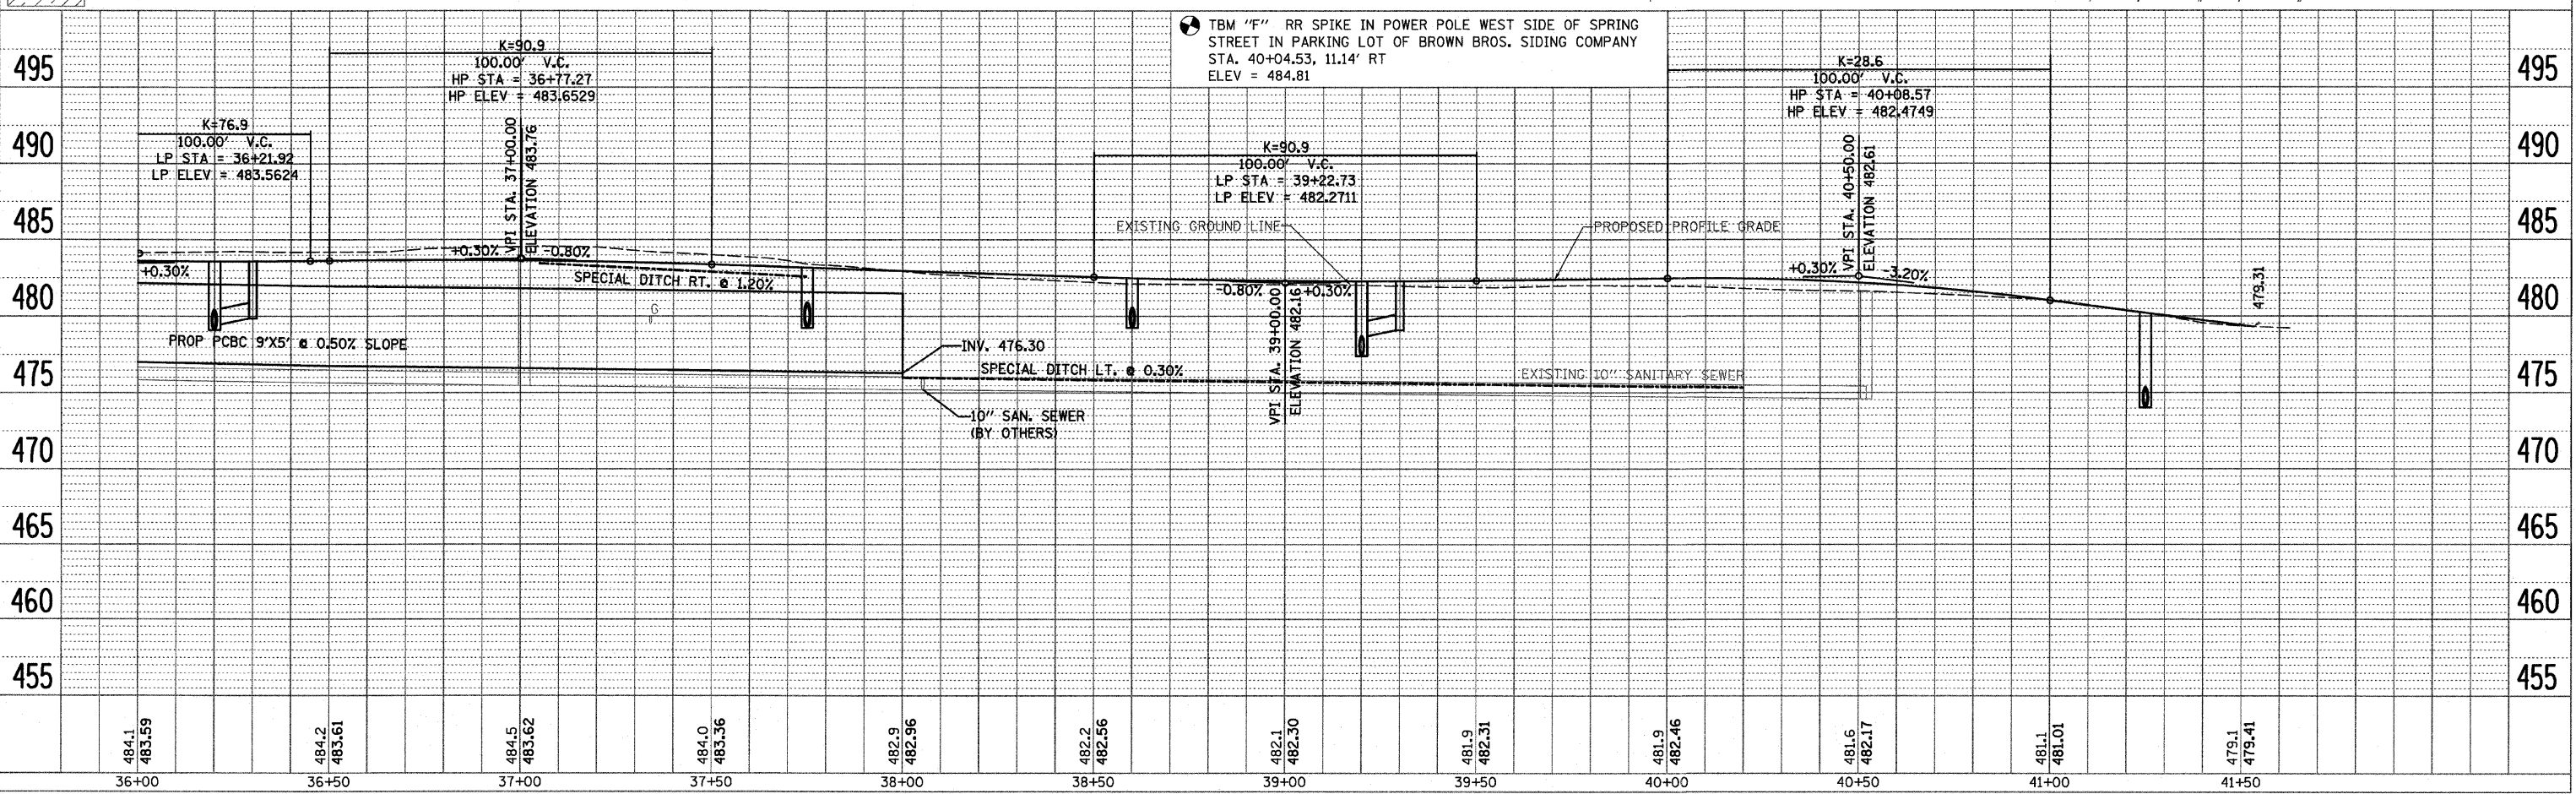

PLAN AND PROFILE SHEETS STA. 36+00 TO STA. 41+53.31