
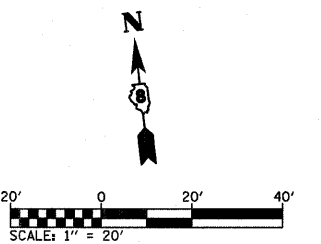
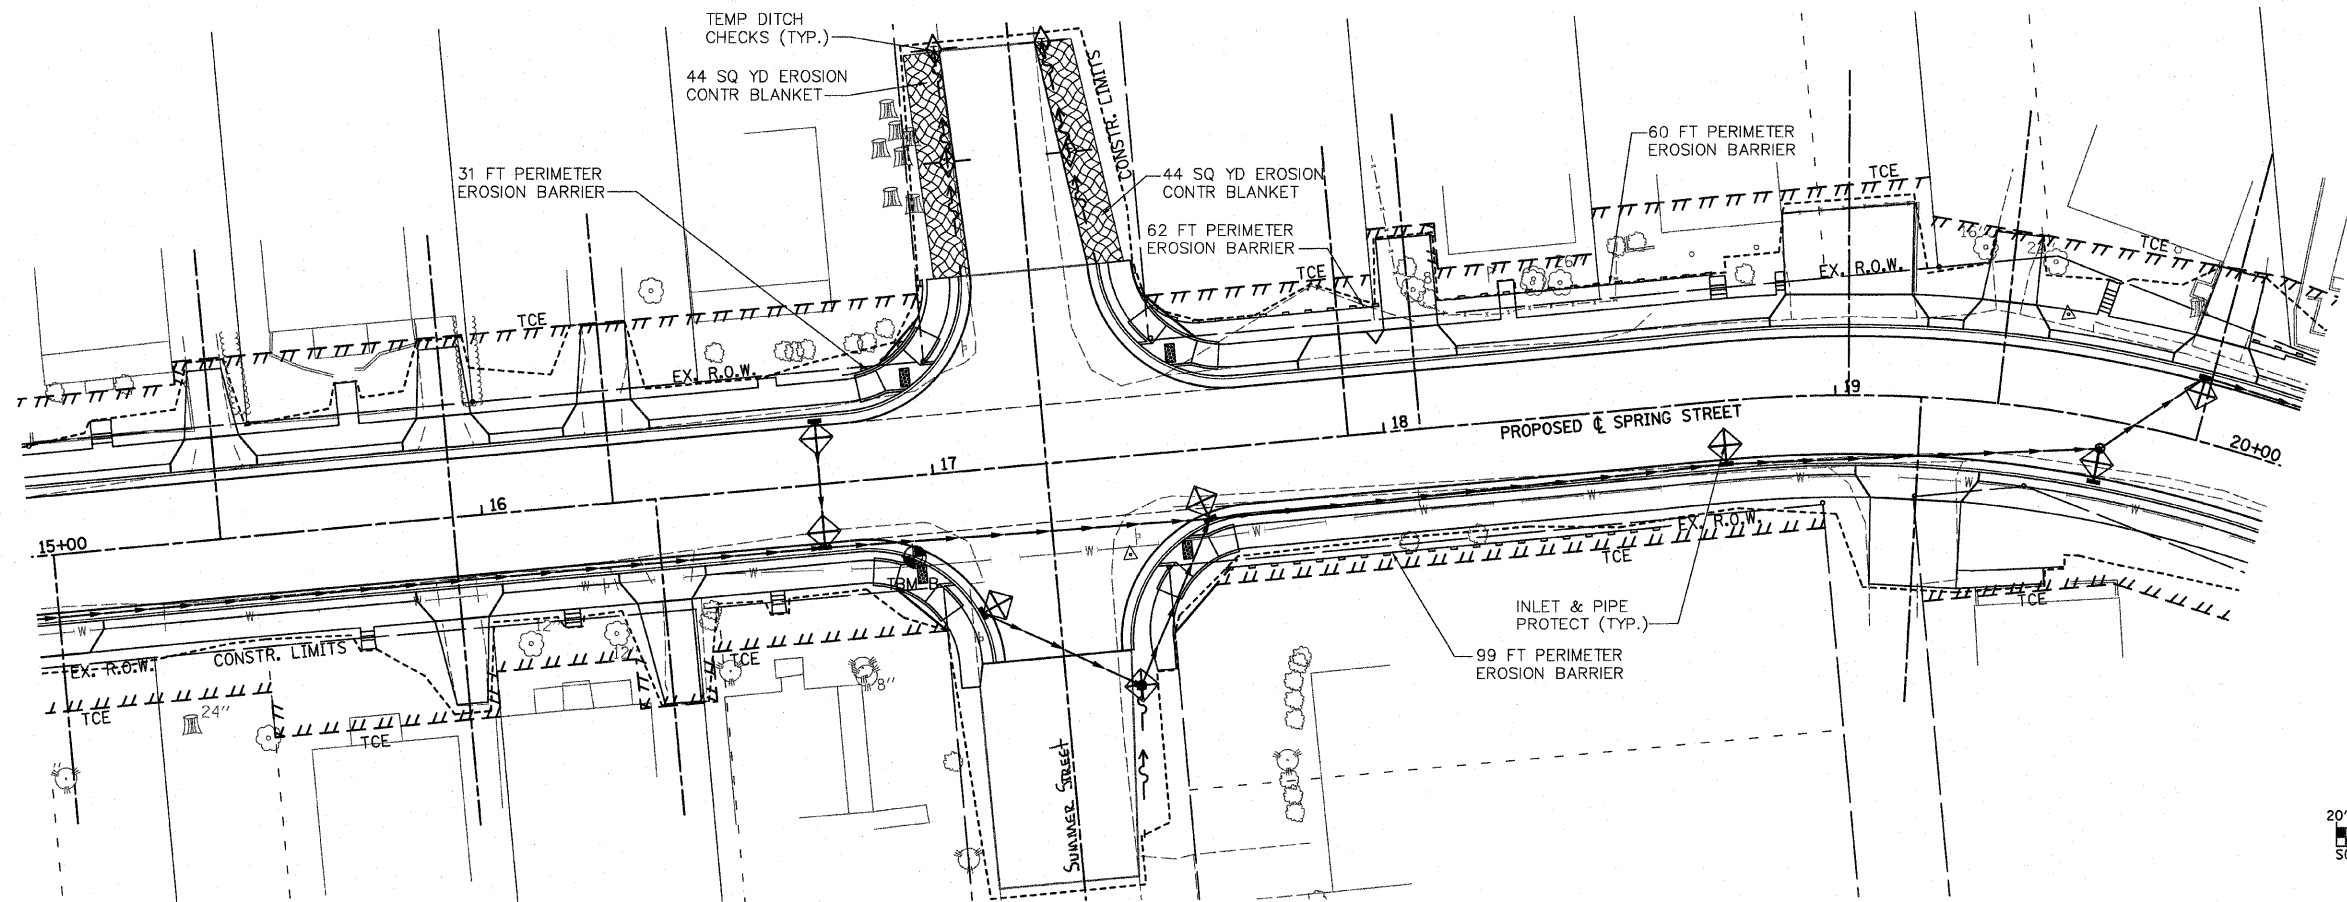
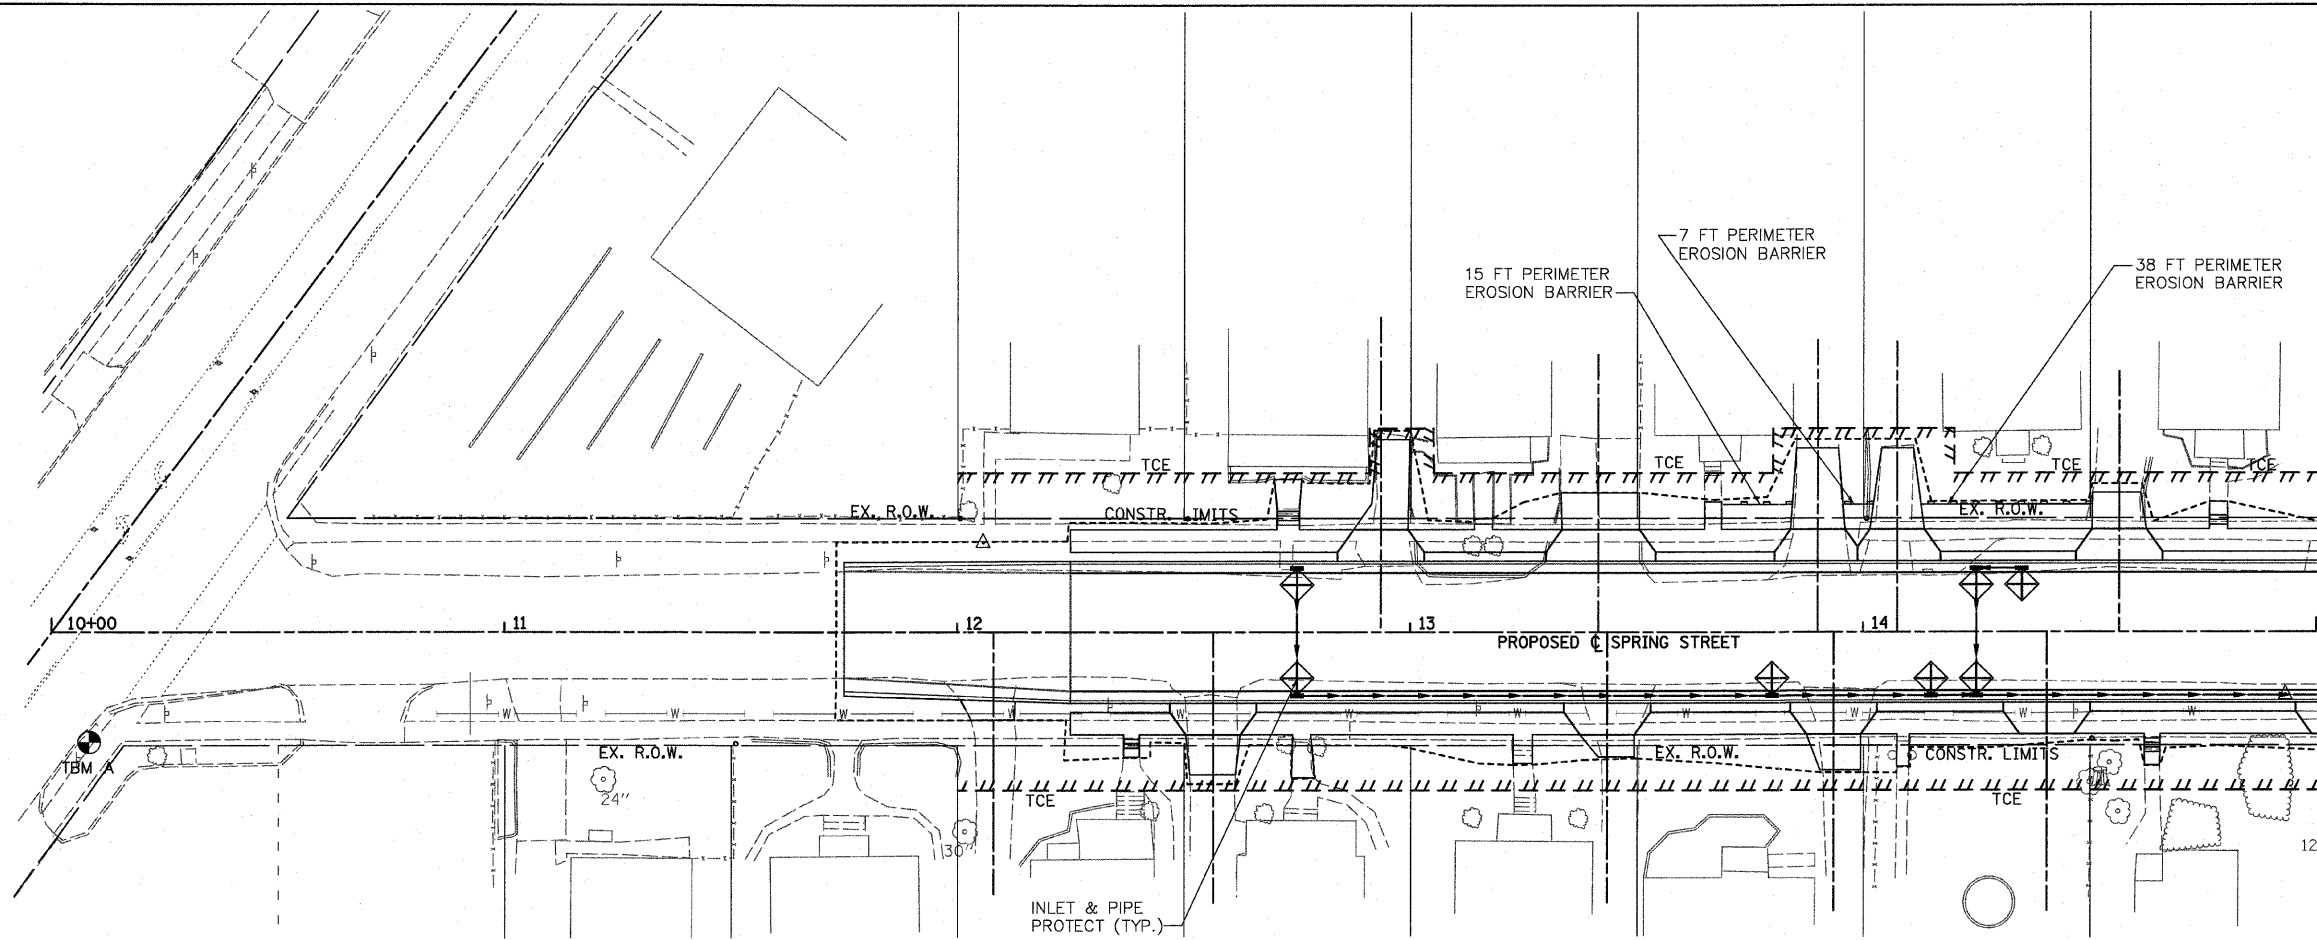


F.A. RTE.	SECTION	COUNTY	TOTAL SHEETS	SHEET NO.
9124	05-00085-01-FF 05-00085-02-FF	MADISON	61	14
STA. 10+00		TO STA. 20+00		
FED. ROAD DIST. NO.		ILLINOIS FED. AID PROJECT		

EROSION CONTROL LEGEND

- LIMITS OF CONSTRUCTION
- ◆ TEMPORARY DITCH CHECK
- ⊞ STONE RIPRAP
- ⊞ EROSION CONTROL BLANKET
- PERIMETER EROSION BARRIER
SILT FILTER FENCE OR OTHER
AS APPROVED BY THE ENGINEER
- ◆ INLET AND PIPE PROTECTION

NOTE: ALL ITEMS SHALL BE CONSTRUCTED AS SHOWN ON STANDARD 280001 AND AS DIRECTED BY THE ENGINEER.

 

PLOT DATE = 3/9/2009
FILE NAME = H:\A\250001\Microstation\B\Combined\wppp042.dgn
PLOT SCALE = 30.00000 / IN