



F.A. RTE.	SECTION	COUNTY	TOTAL SHEETS	SHEET NO.
9124	05-00085-01-FP 05-00085-02-FP	MADISON	61	16
STA. 30+00		TO STA. 41+63		
FED. ROAD DIST. NO.		ILLINOIS	FED. AID PROJECT	

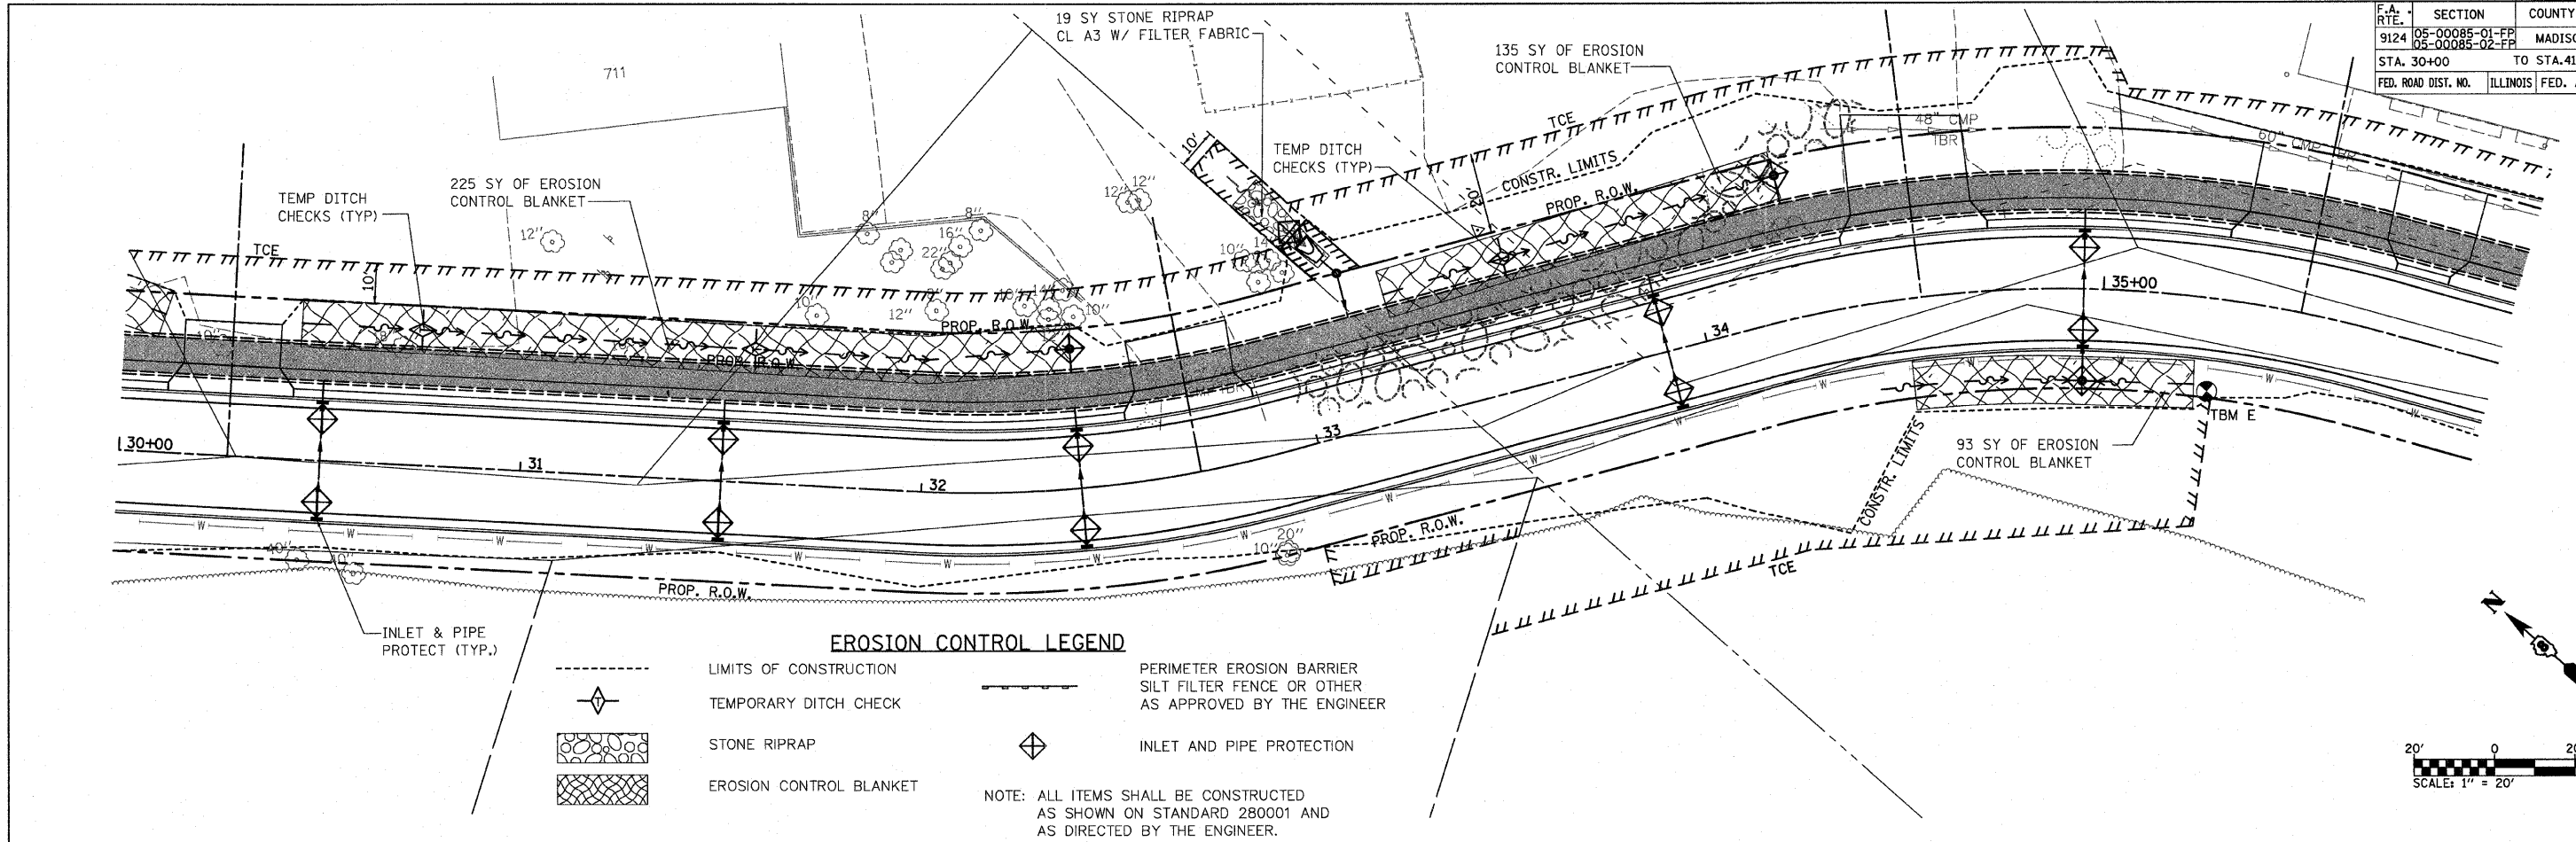

EROSION CONTROL LEGEND

	LIMITS OF CONSTRUCTION		PERIMETER EROSION BARRIER SILT FILTER FENCE OR OTHER AS APPROVED BY THE ENGINEER
	TEMPORARY DITCH CHECK		INLET AND PIPE PROTECTION
	STONE RIPRAP		
	EROSION CONTROL BLANKET		

NOTE: ALL ITEMS SHALL BE CONSTRUCTED AS SHOWN ON STANDARD 280001 AND AS DIRECTED BY THE ENGINEER.

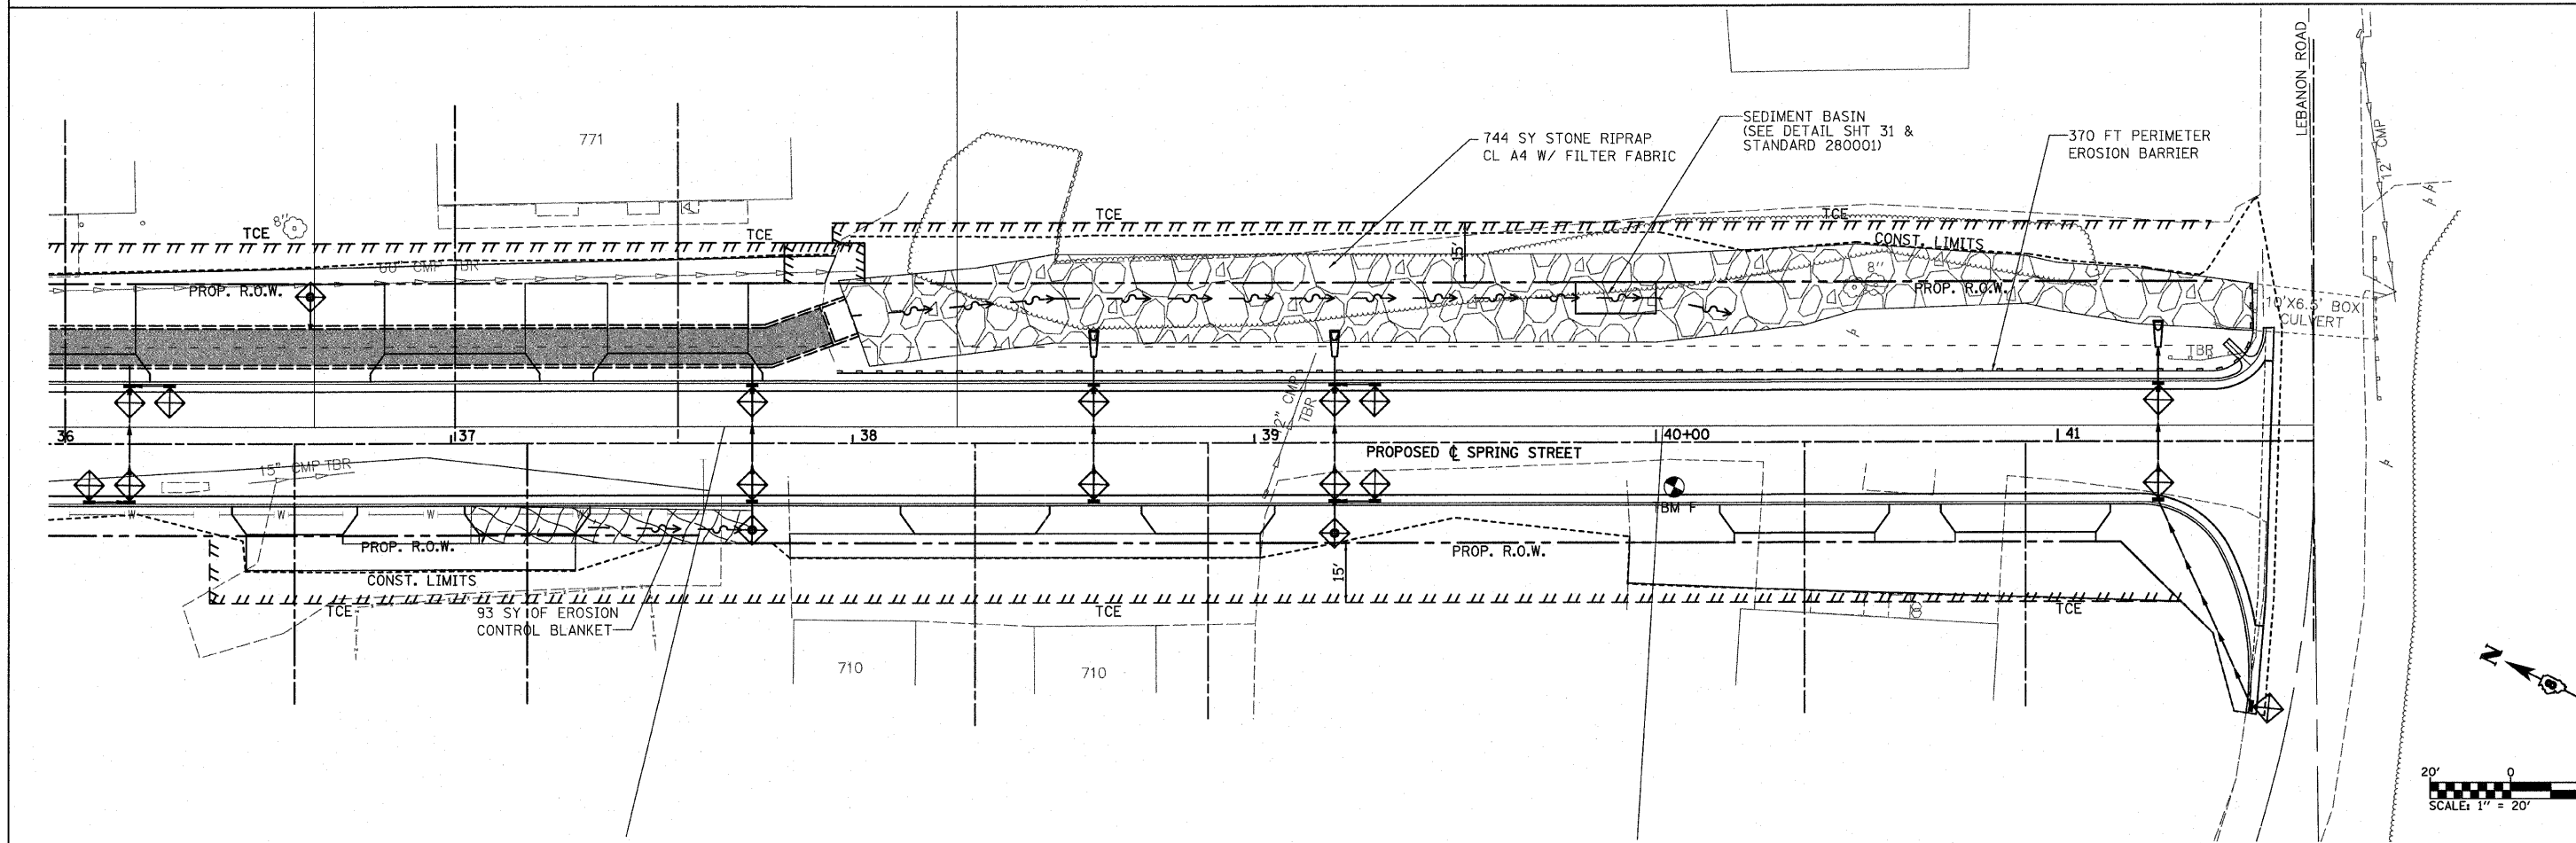

PLOT DATE = 3/4/2009
 FILE NAME = H:\V\25087\Microstation_V8\Combined\wppp02.dgn
 PLOT SCALE = 20.0000 / IN