
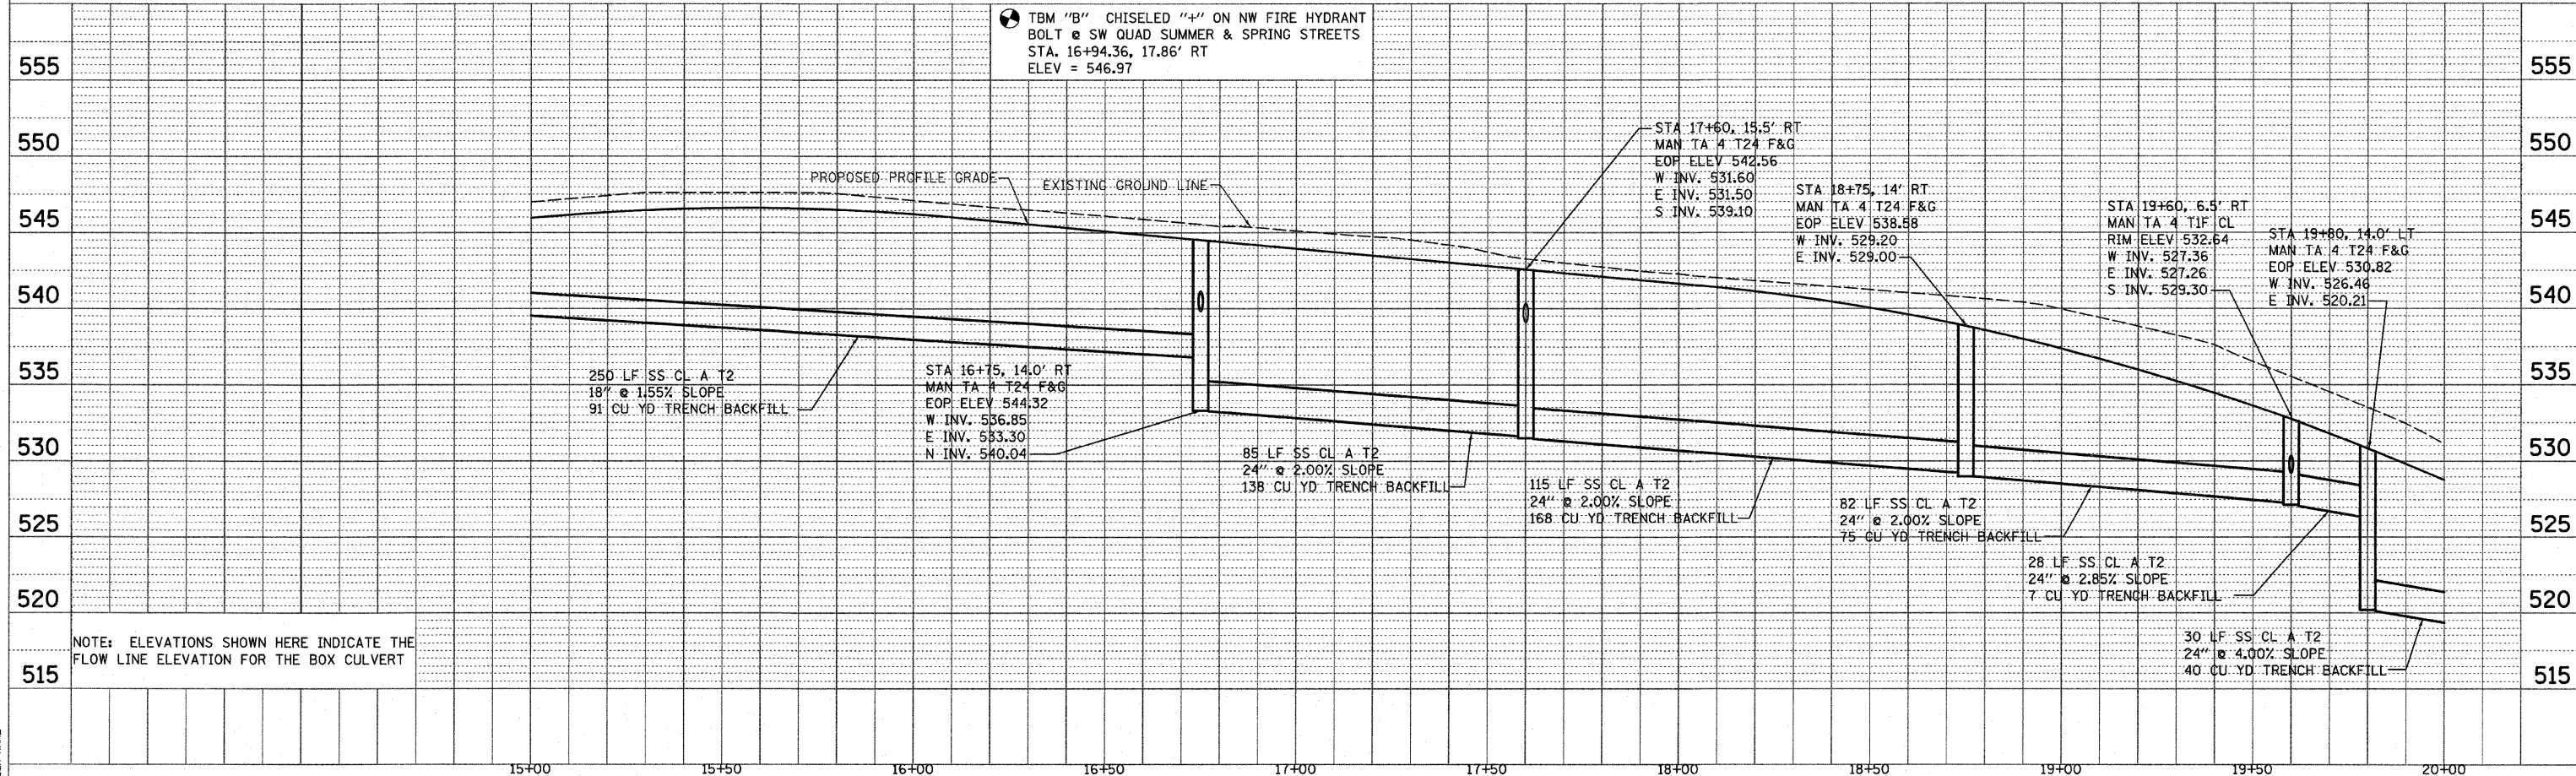
 


F.A. RT.	SECTION	COUNTY	TOTAL SHEETS	SHEET NO.
9124	05-00085-01-PP 05-00085-02-PP	MADISON	61	21
STA. 15+00		TO STA. 20+00		
FED. ROAD DIST. NO. _____		ILLINOIS FED. AID PROJECT		

PLAN	REVISIONS	DATE
NO. _____	BY _____	DATE _____
NO. _____	BY _____	DATE _____
NO. _____	BY _____	DATE _____
NO. _____	BY _____	DATE _____

PROFILE	REVISIONS	DATE
NO. _____	BY _____	DATE _____
NO. _____	BY _____	DATE _____
NO. _____	BY _____	DATE _____
NO. _____	BY _____	DATE _____

PLOT DATE =  
FILE NAME =  
PLOT SCALE =  
USER NAME =

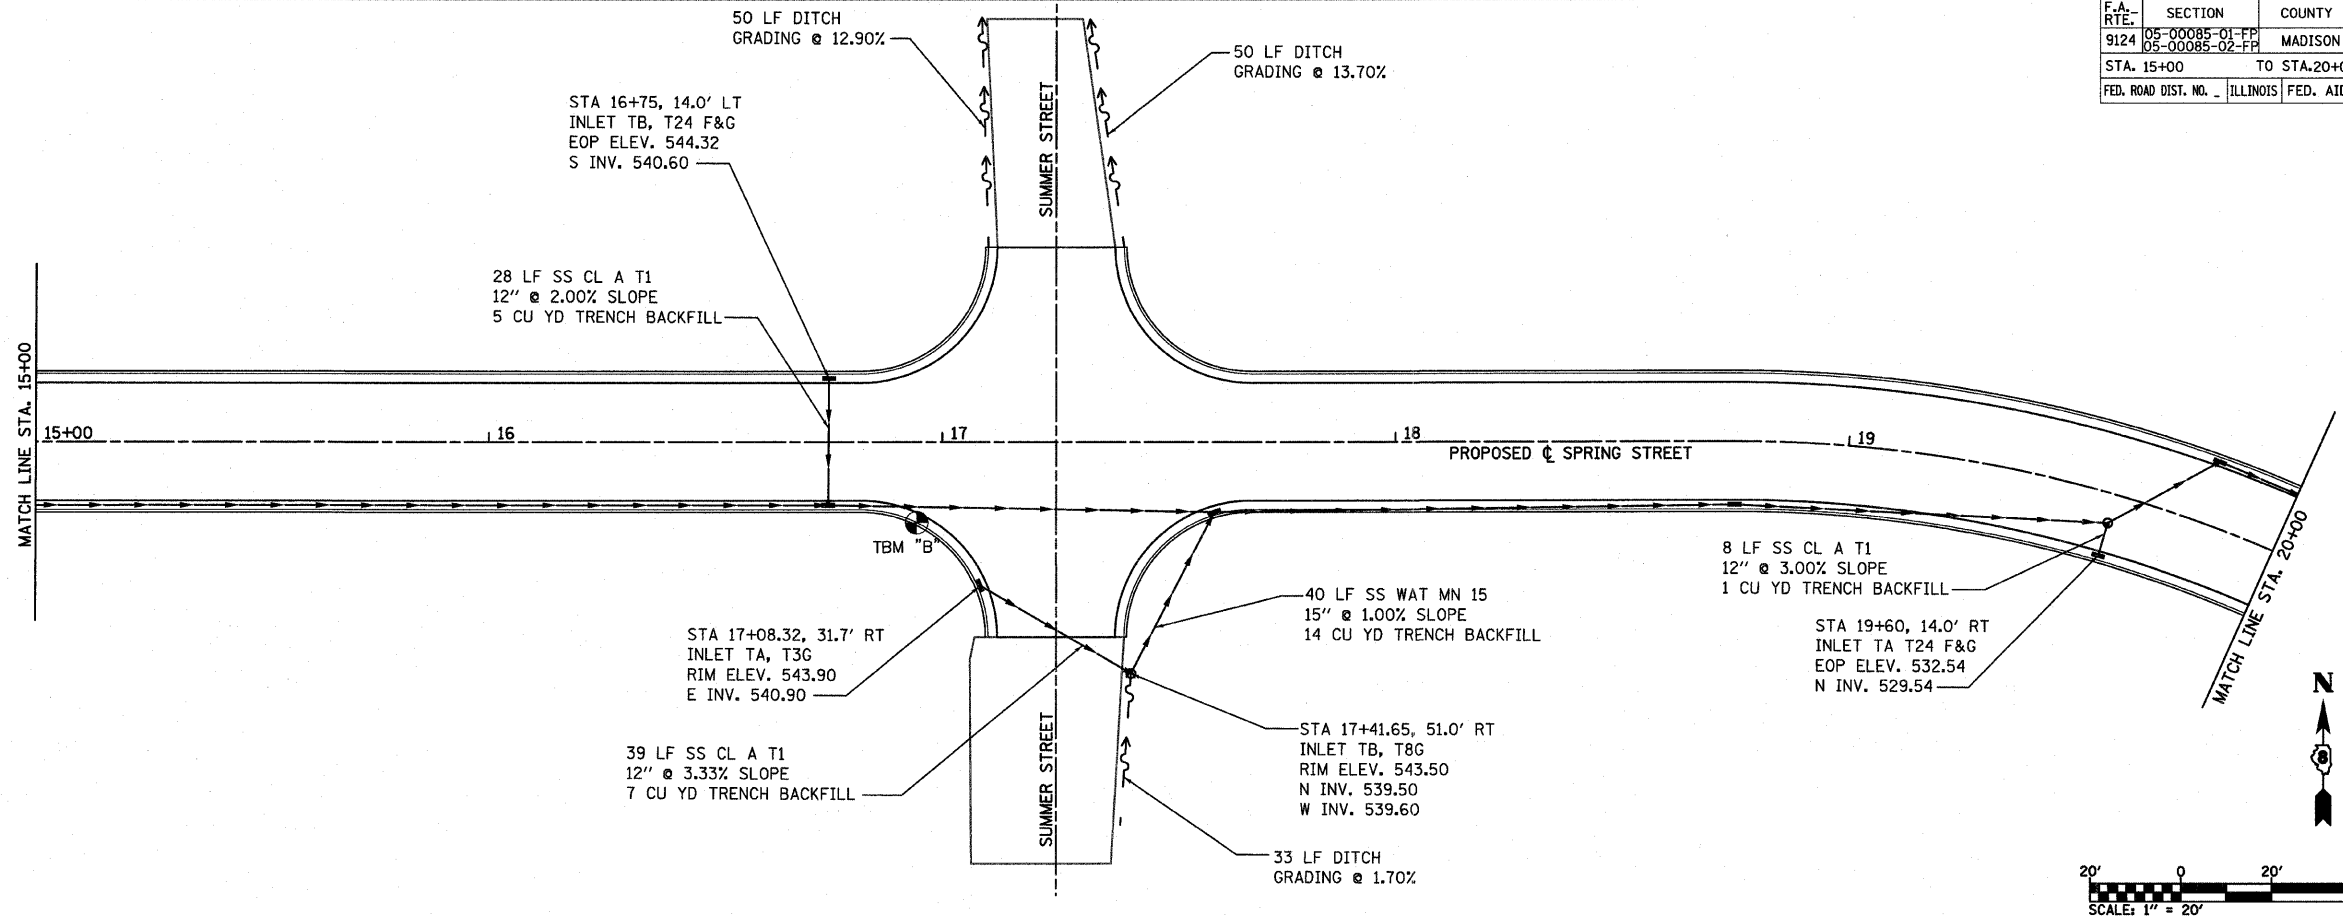

DRAINAGE PLAN AND PROFILE STA 15+00 TO STA 20+00