
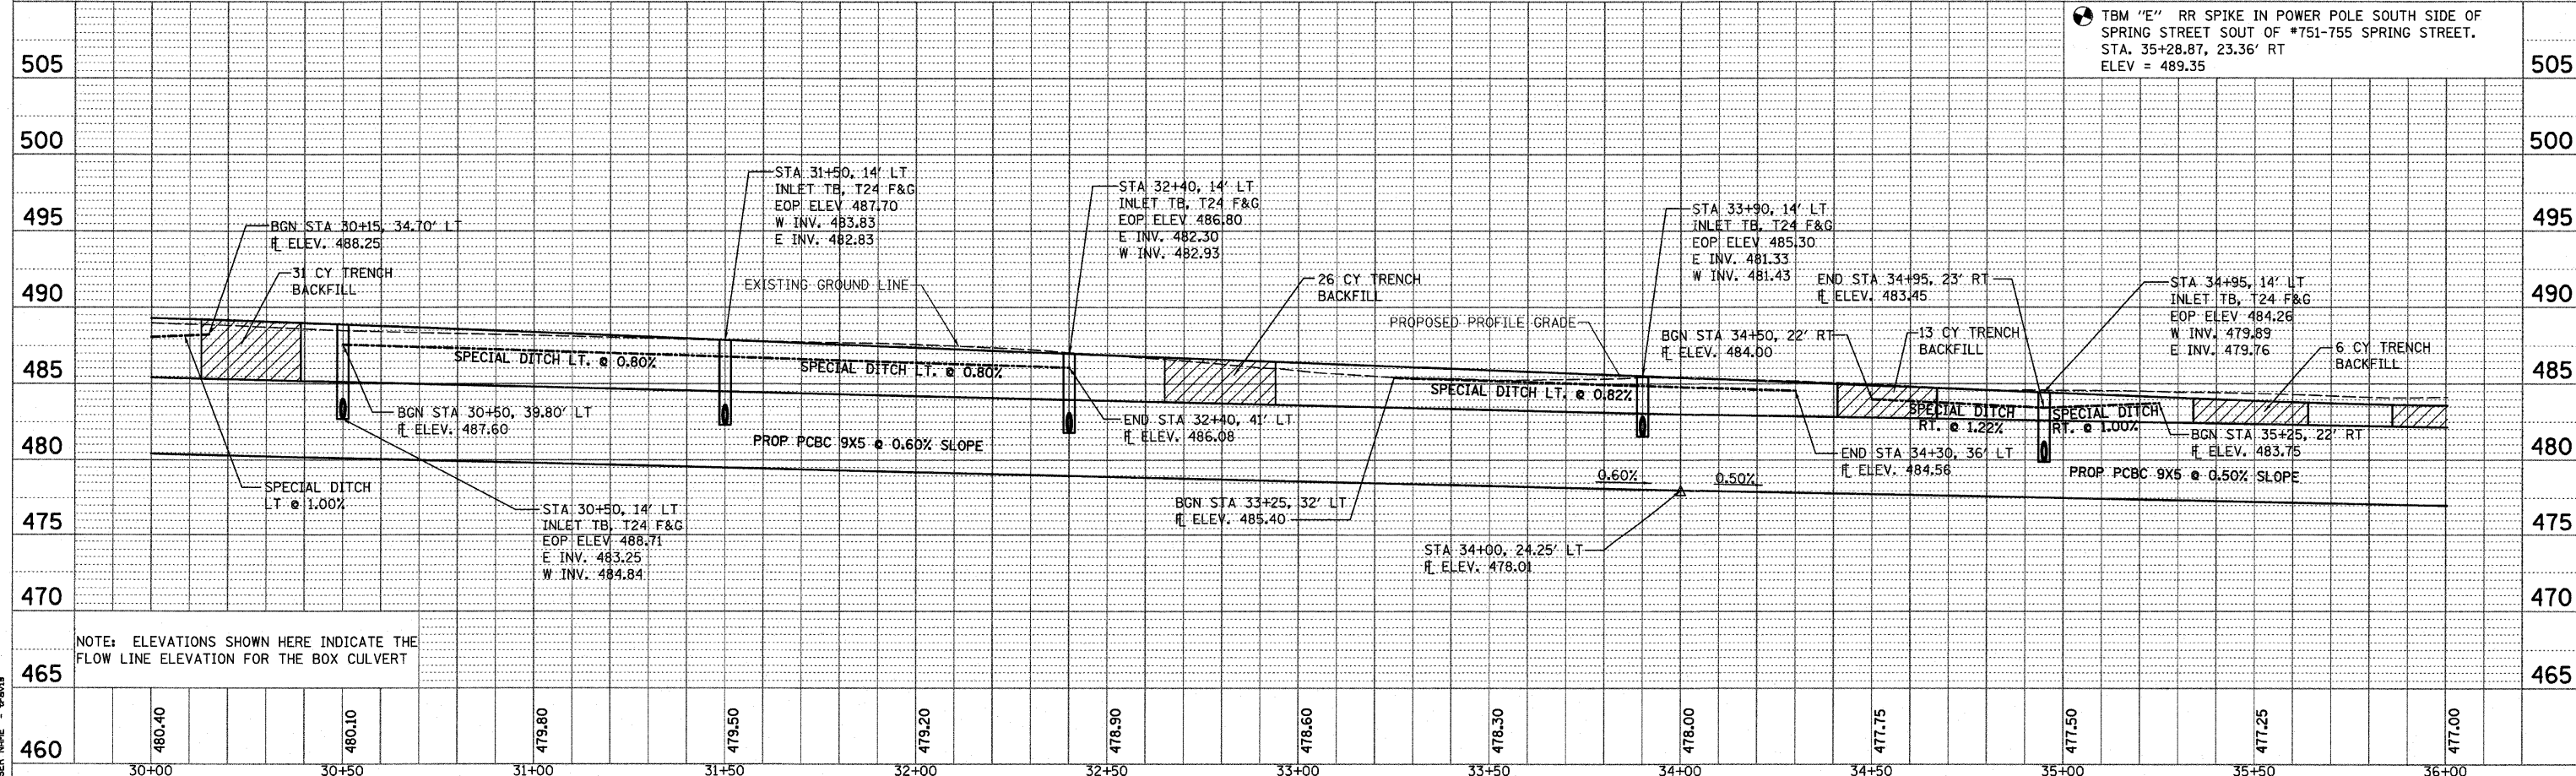
 


F.A. RTE.	SECTION	COUNTY	TOTAL SHEETS	SHEET NO.
9124	05-00085-D1-FF 05-00085-02-FF	MADISON	61	24
STA. 30+00		TO STA. 36+00		
FED. ROAD DIST. NO. 1		ILLINOIS FED. AID PROJECT		

DATE	BY

DATE	BY

PLOT DATE = 2/9/2009  
 PLOT SCALE = 20' = 1" / IN.  
 USER NAME = srovis

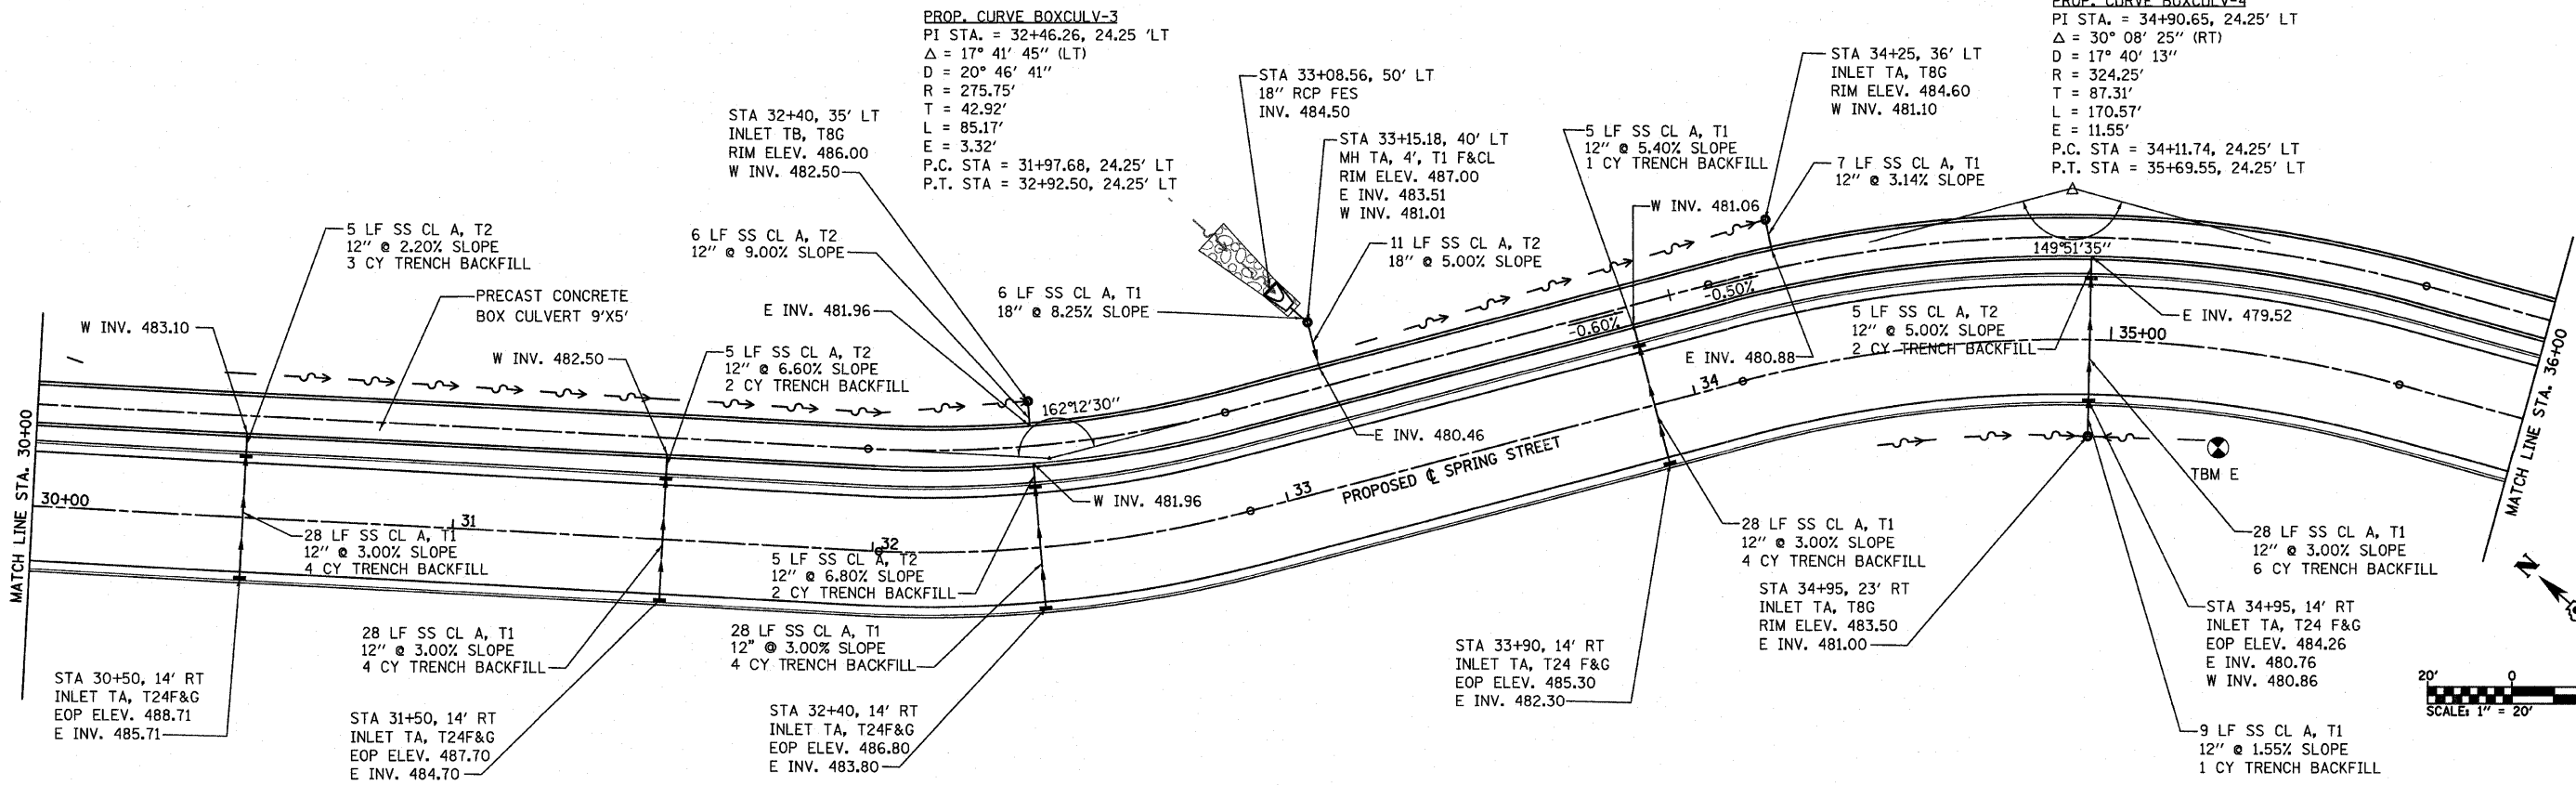

DRAINAGE PLAN AND PROFILE STA 30+00 TO STA 36+00