

F.U. ROUTE	SECTION	COUNTY
9723	09-00123-00-FP	JACKSON
FEDERAL AID PROJECT		ILLINOIS

**THOUVENOT,  
WADE &  
MOERCHEN, INC.**  
ENGINEERS ♦ SURVEYORS ♦ PLANNERS



- CORPORATE OFFICE**  
4940 OLD COLLINSVILLE RD.  
SWANSEA, ILLINOIS 62226  
TEL (618) 624-4488  
FAX (618) 624-6688  
info@twm-inc.com
- CARBONDALE OFFICE**  
208 WEST COLLEGE STREET  
CARBONDALE, ILLINOIS 62901  
TEL (618) 549-8844  
FAX (618) 549-8450  
info@twm-inc.com
- EDWARDSVILLE OFFICE**  
10158 CENTURY DRIVE  
EDWARDSVILLE, ILLINOIS 62025  
TEL (618) 656-4040  
FAX (618) 656-4343  
info@twm-inc.com
- ST. CHARLES OFFICE**  
400 NORTH 8TH ST., SUITE 101  
ST. CHARLES, MISSOURI 63301  
TEL (636) 724-8300  
FAX (636) 724-8304  
info@twm-inc.com
- WATERLOO OFFICE**  
113 SOUTH MAIN STREET  
WATERLOO, ILLINOIS 62298  
TEL (618) 939-5050  
FAX (618) 939-3938  
info@twm-inc.com

PROFESSIONAL REGISTRATIONS	LICENSE NO.
ILLINOIS PROFESSIONAL DESIGN FIRM	184-001220
PROFESSIONAL ENGINEERING CORP.	02-03370
PROFESSIONAL STRUCTURAL ENGR. CORP.	81-005202
ILLINOIS PROF. LAND SURVEYING CORP.	048-000029
MISSOURI PROFESSIONAL ENGR. CORP.	NC 001528
MISSOURI LAND SURVEYING CORP.	NC 000346

STATE OF ILLINOIS  
DEPARTMENT OF TRANSPORTATION  
PLANS FOR PROPOSED  
AMERICAN RECOVERY AND REINVESTMENT ACT OF 2009

F.A.U. ROUTE 9723  
MARION STREET EXTENSION  
CITY OF CARBONDALE  
JACKSON COUNTY  
SECTION 09-00123-00-FP  
PROJECT NO. ARA-5008(024)  
JOB NO. C-99-545-09




INDEX OF SHEETS

SHEET NO.	DESCRIPTION
1.	COVER SHEET
2.	GENERAL NOTES AND LEGEND
3.	SUMMARY OF QUANTITIES
4.-6.	SCHEDULE OF QUANTITIES
7.	TYPICAL SECTION AND ALIGNMENT TIES
8.-9.	PLAN AND PROFILE
10.-11.	DRAINAGE PLAN AND PROFILE AND TEMPORARY EROSION CONTROL PLAN
12.	INTERSECTION DETAILS
13.	PAVEMENT MARKING AND SIGNING PLAN
14.-16.	SPECIAL DETAILS
17.-24.	CROSS SECTIONS

STANDARDS

- 000001-05 STANDARD SYMBOLS, ABBREVIATION, & PATTERNS
- 280001-04 TEMPORARY EROSION CONTROL SYSTEMS
- 420001-07 PAVEMENT JOINTS
- 424001-05 CURB RAMPS FOR SIDEWALKS
- 602401-02 MANHOLE TYPE A
- 602701-02 MANHOLE STEPS
- 604001-03 FRAME AND LIDS TYPE 1
- 606001-04 CONCRETE CURB TYPE B & COMBINATION CONCRETE CURB & GUTTER
- 701006-03 OFF ROAD OPERATIONS, 2L, 2W, 15' TO 24" FROM PAVEMENT EDGE
- 701301-03 LANE CLOSURE, 2L, 2W SHORT TIME OPERATIONS
- 701801-04 CROSSWALK OR SIDEWALK CLOSURE
- 701901-01 TRAFFIC CONTROL DEVICES
- 720001-01 SIGN PANEL MOUNT DETAILS
- 720006-02 SIGN PANEL ERECTION DETAILS
- 780001-02 TYPICAL PAVEMENT MARKING
- BLR21-8 TYPICAL APPROVED TRAFFIC CONTROL DEVICES- CONSTRUCTION ON RURAL LOCAL HIGHWAYS

PLAN 1"=20'  
PROFILE HORIZ 1"=20'  
PROFILE VERT. 1"= 5'  
CROSS SECTIONS 1"= 5' HORIZ.  
1"= 2' VERT.

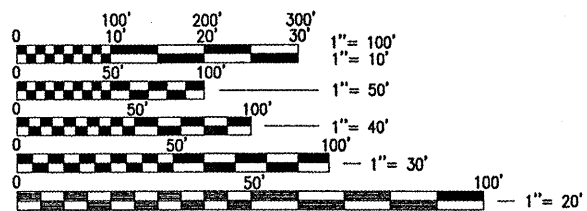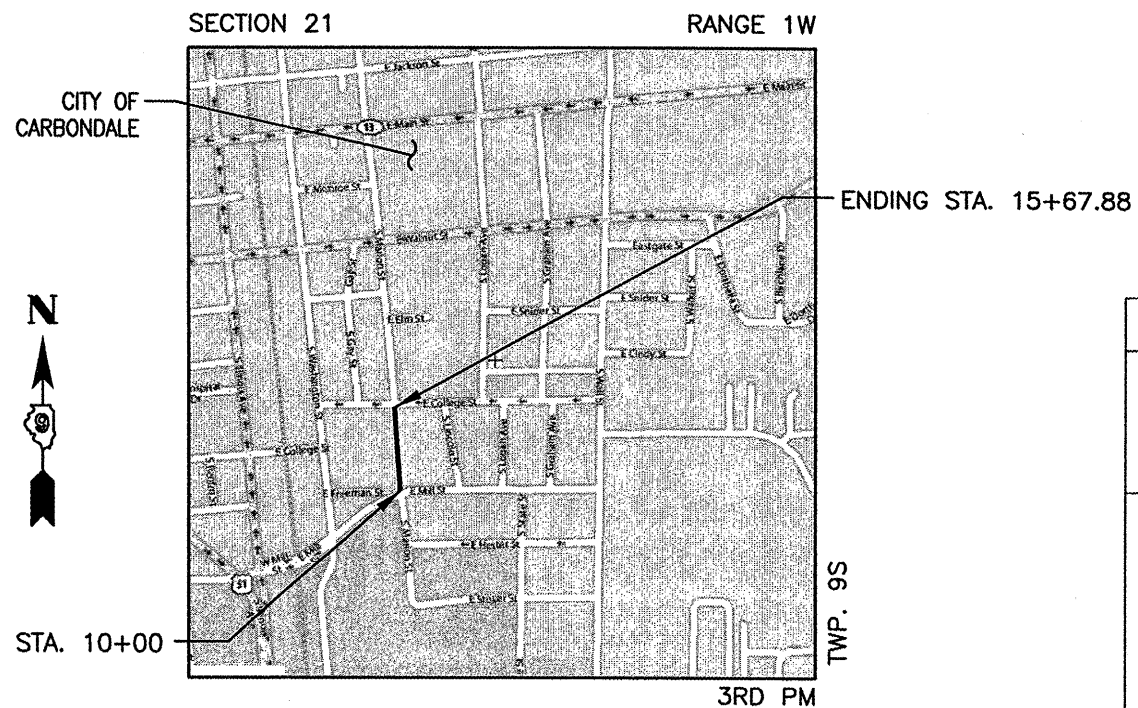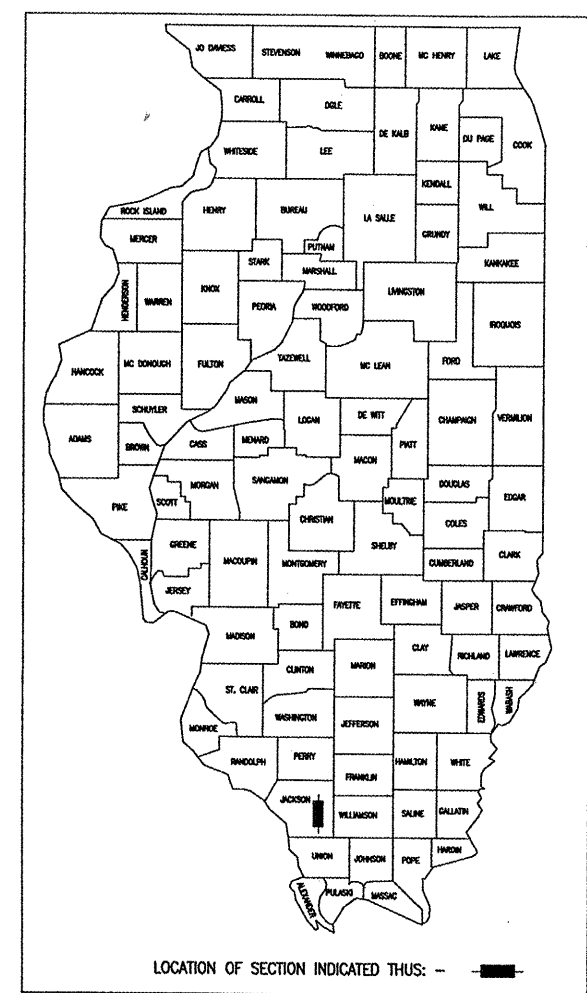

FULL SIZE PLANS HAVE BEEN PREPARED USING STANDARD ENGINEERING SCALES, REDUCED SIZED PLANS WILL NOT CONFORM TO STANDARD SCALES, IN MAKING MEASUREMENTS ON REDUCED PLANS, THE ABOVE SCALES MAY BE USED.

F.A.U. ROUTE 9723 DESIGN DESIGNATION  
ROADWAY CLASSIFICATION = URBAN COLLECTOR  
DESIGN SPEED = 30 M.P.H.  
CURRENT TRAFFIC (ADT) = 0  
DESIGN TRAFFIC (ADT) = 440

J.U.L.I.E.  
JOINT UTILITY LOCATION INFORMATION FOR EXCAVATION  
1-800-892-0123

CONTRACT NO. 99378

**RECEIVED**  
MAY 28 2009  
DEPT. OF TRANSPORTATION  
CARBONDALE DISTRICT 9

NET LENGTH PROJECT = 567.88' (0.10 MILES)



AGENCY RESPONSIBLE FOR LETTING	
APPROVED	<i>May 28 2009</i> <i>Allan D. Hill</i> LOCAL AGENCY, POSITION <i>City Manager</i>
PASSED	<i>JUNE 1 2009</i> <i>Richard W. Molech</i> DISTRICT 9 ENGINEER OF LOCAL ROADS & STREETS
RELEASING FOR BID BASED ON LIMITED REVIEW	<i>JUNE 2 2009</i> <i>Mark C. ...</i> DEPUTY DIRECTOR OF HIGHWAYS REGION 5 ENGINEER

*[Signature]* 5/27/09  
JUSTIN J. VENVERTLOH, P.E. NO. 062.060944 DATE  
EXPIRES: 11-30-2009



THOUVENOT, WADE & MOERCHEN, INC.

PRINTED BY THE AUTHORITY OF THE STATE OF ILLINOIS

COVER SHEET  
SOUTH MARION STREET  
CITY OF CARBONDALE  
JACKSON COUNTY, ILLINOIS

REV	DATE	DESCRIPTION

PLAN STATUS: **FINAL**

ISSUED FOR REVIEW     ISSUED FOR BIDDING  
 ISSUED FOR CONSTR.     RECORD DRAWING

DRAWN BY: JUV	SHEET
DESIGNED BY: JUV	<b>1</b>
CHECKED BY: SJK	OF 24 SHEETS
APPROVED BY: JUV	PROJECT DESCRIPTION
PROJECT NUMBER: T06090142	