

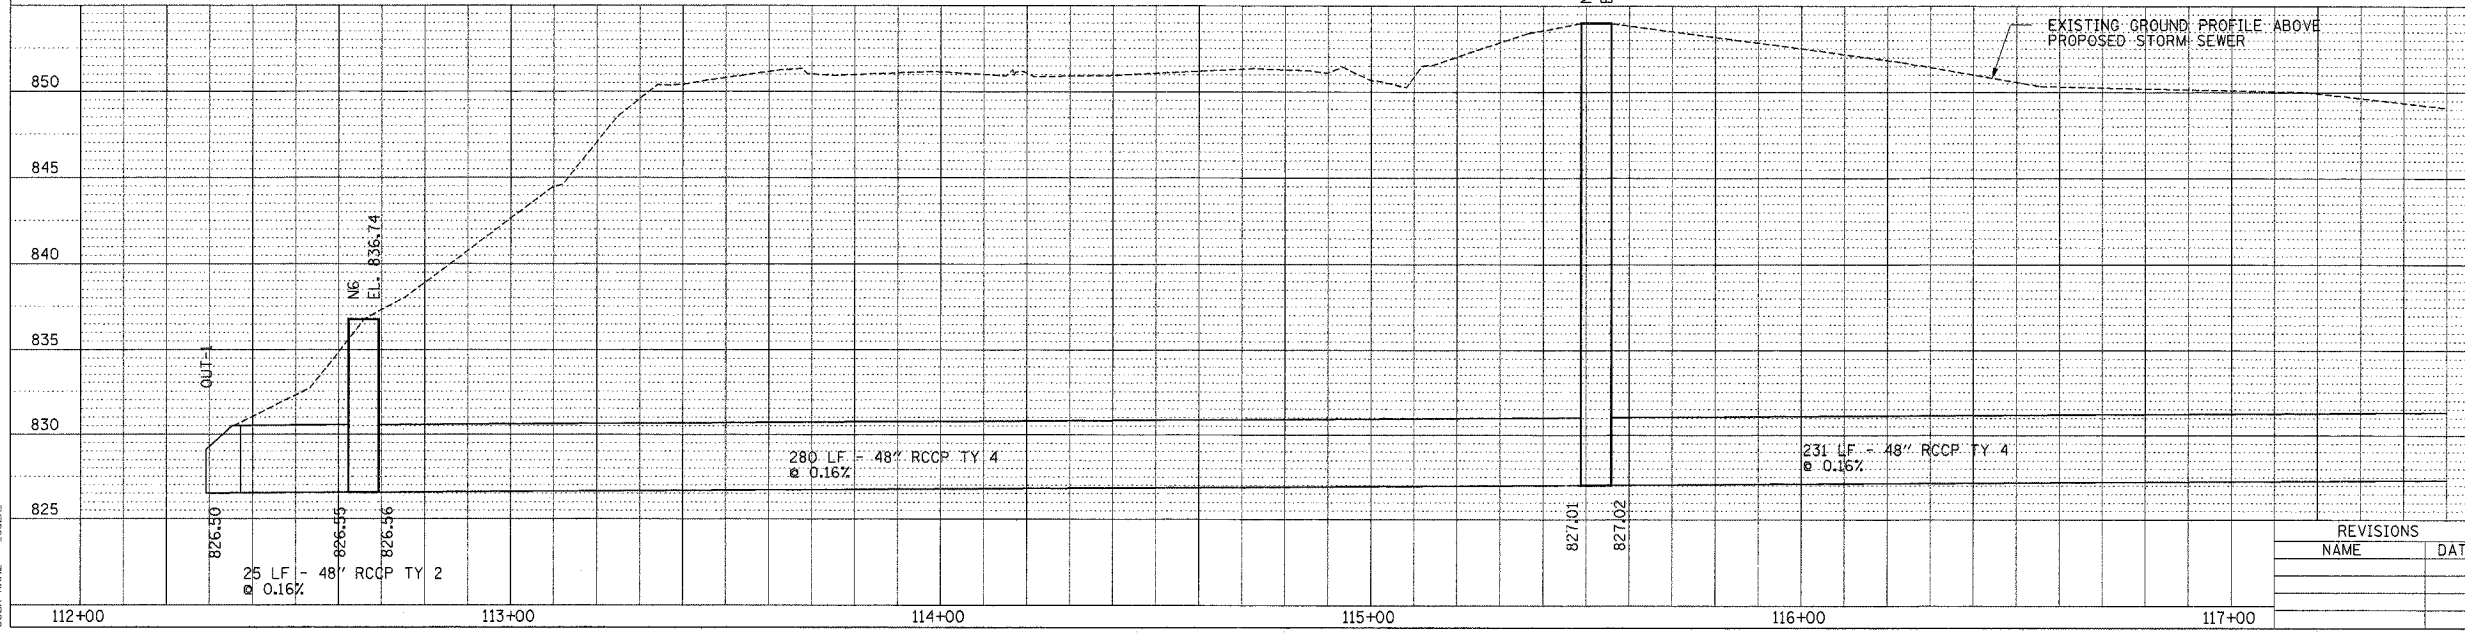


CONTRACT NO. 60C12				
F.A. RTE.	SECTION	COUNTY	TOTAL SHEETS	SHEET NO.
334	SY-1-T-1	LAKE	19	8
STA.		TO STA.		
FED. ROAD DIST. NO.		ILLINOIS FED. AID PROJECT		

 

LEGEND:
 TREE REMOVAL

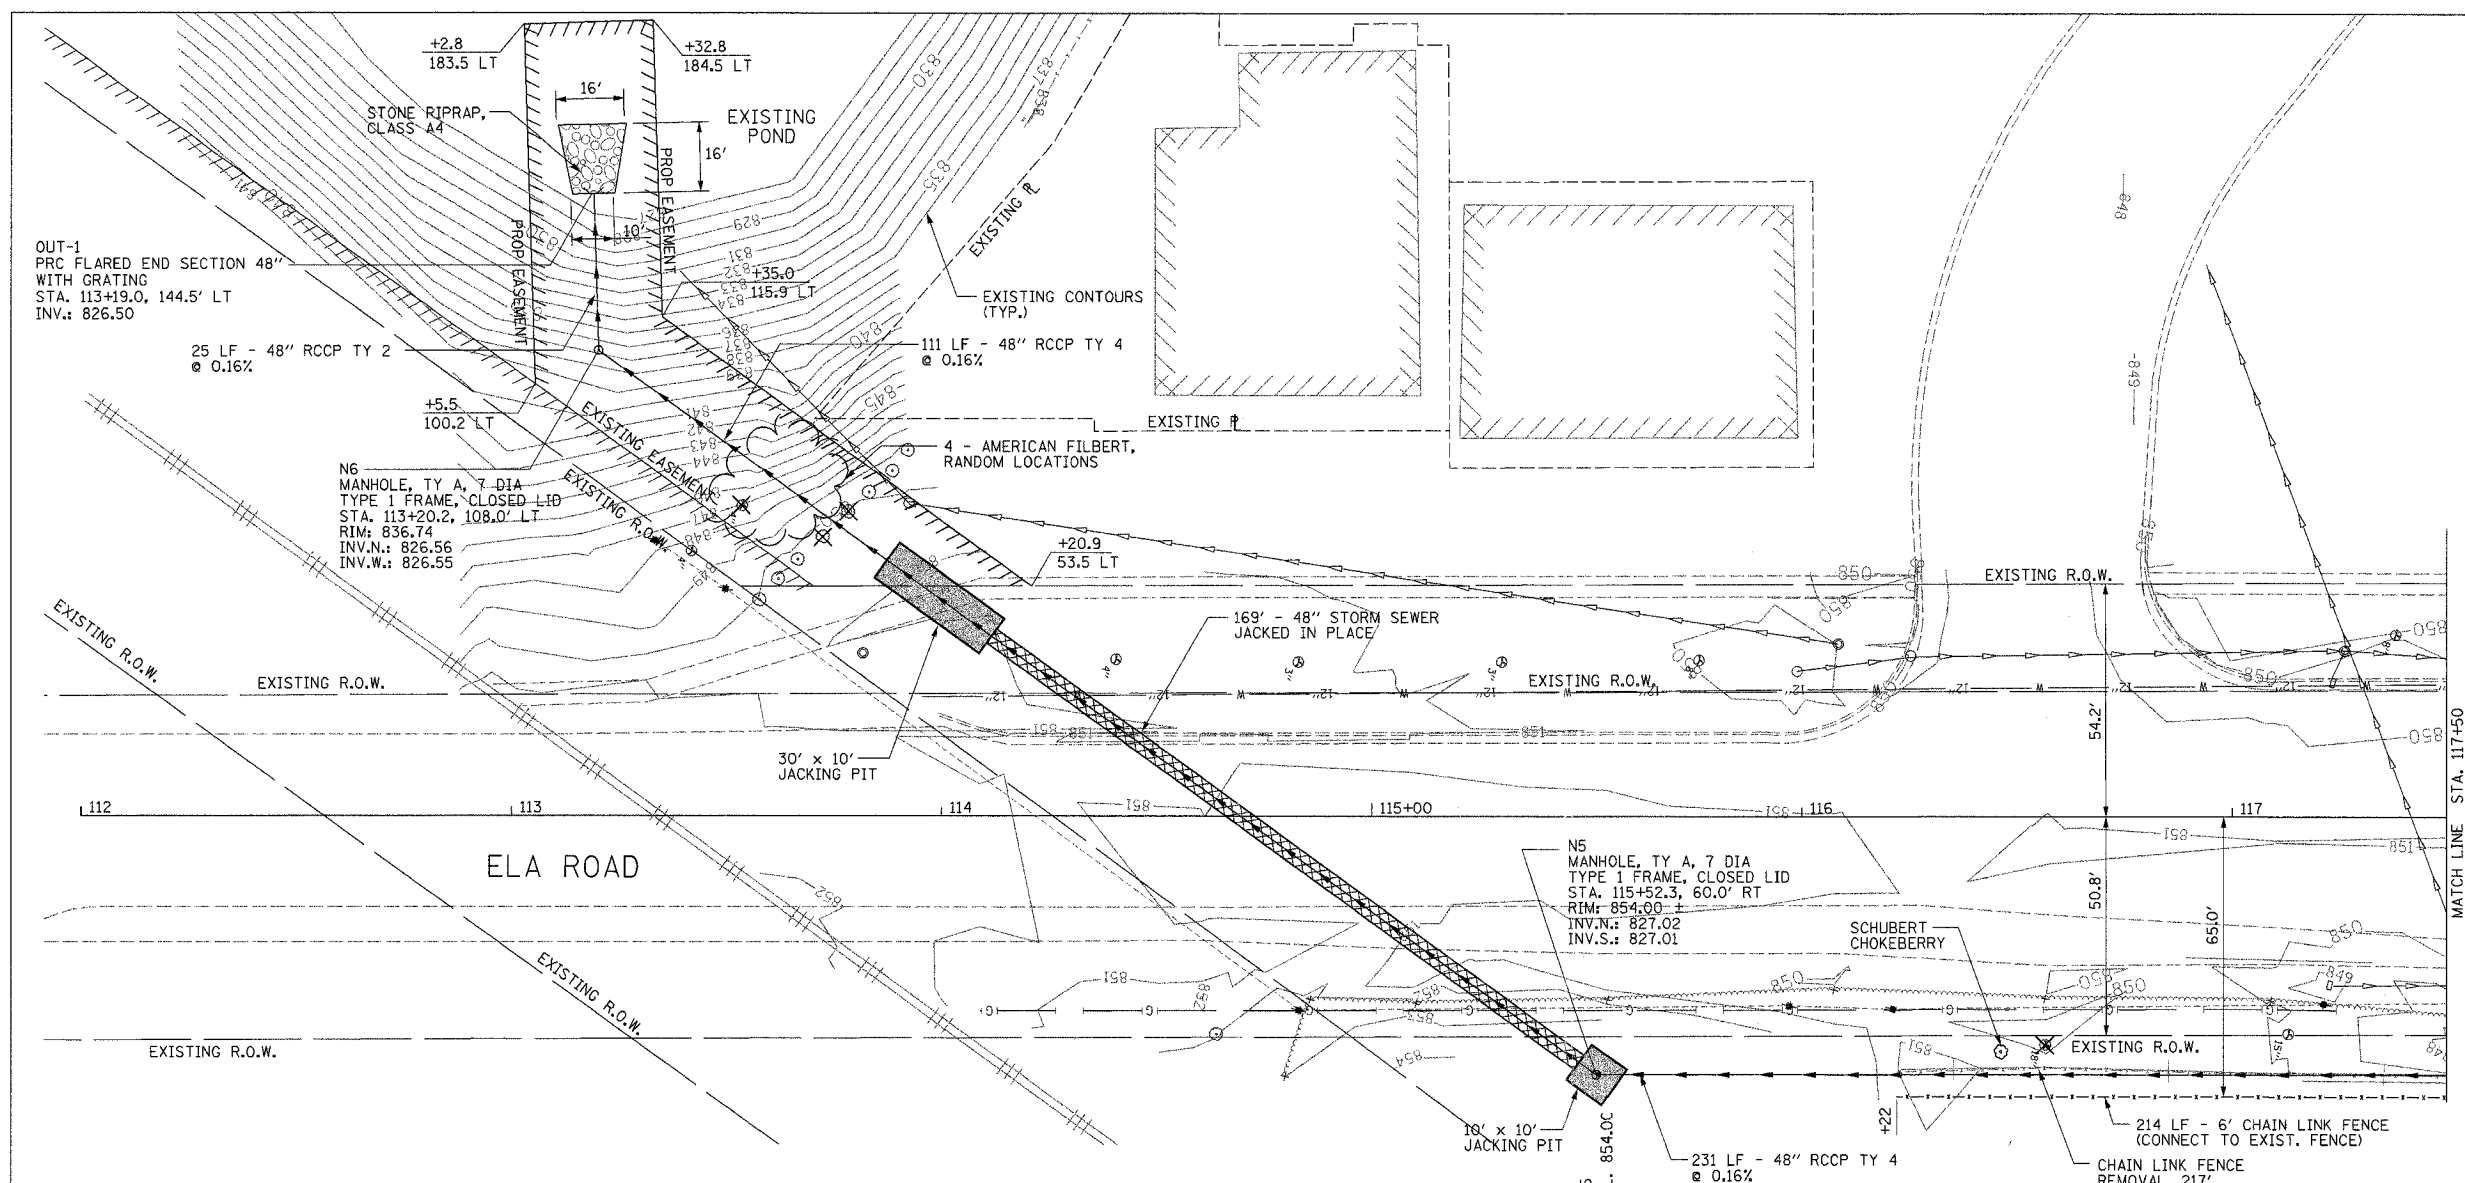

DATE	BY
DATE	BY

DATE	BY
DATE	BY

PLOT DATE = 3/25/08
 FILE NAME = 811E18
 PLOT SCALE = 20.0000 / IN.
 USER NAME = USER

REVISIONS	
NAME	DATE

ILLINOIS DEPARTMENT OF TRANSPORTATION
 FAP 334 (US 12 / RAND ROAD)
 AT ELA ROAD
PLAN AND PROFILE
 SCALE: HORIZ.: 1"=20'
 VERT.: 1"=5'
 DATE 3/24/08
 DRAWN BY WS
 CHECKED BY RJS