


HORIZ. - 1" = 50' SCALE IN FEET

EROSION CONTROL LEGEND

I.F. INLET FILTERS

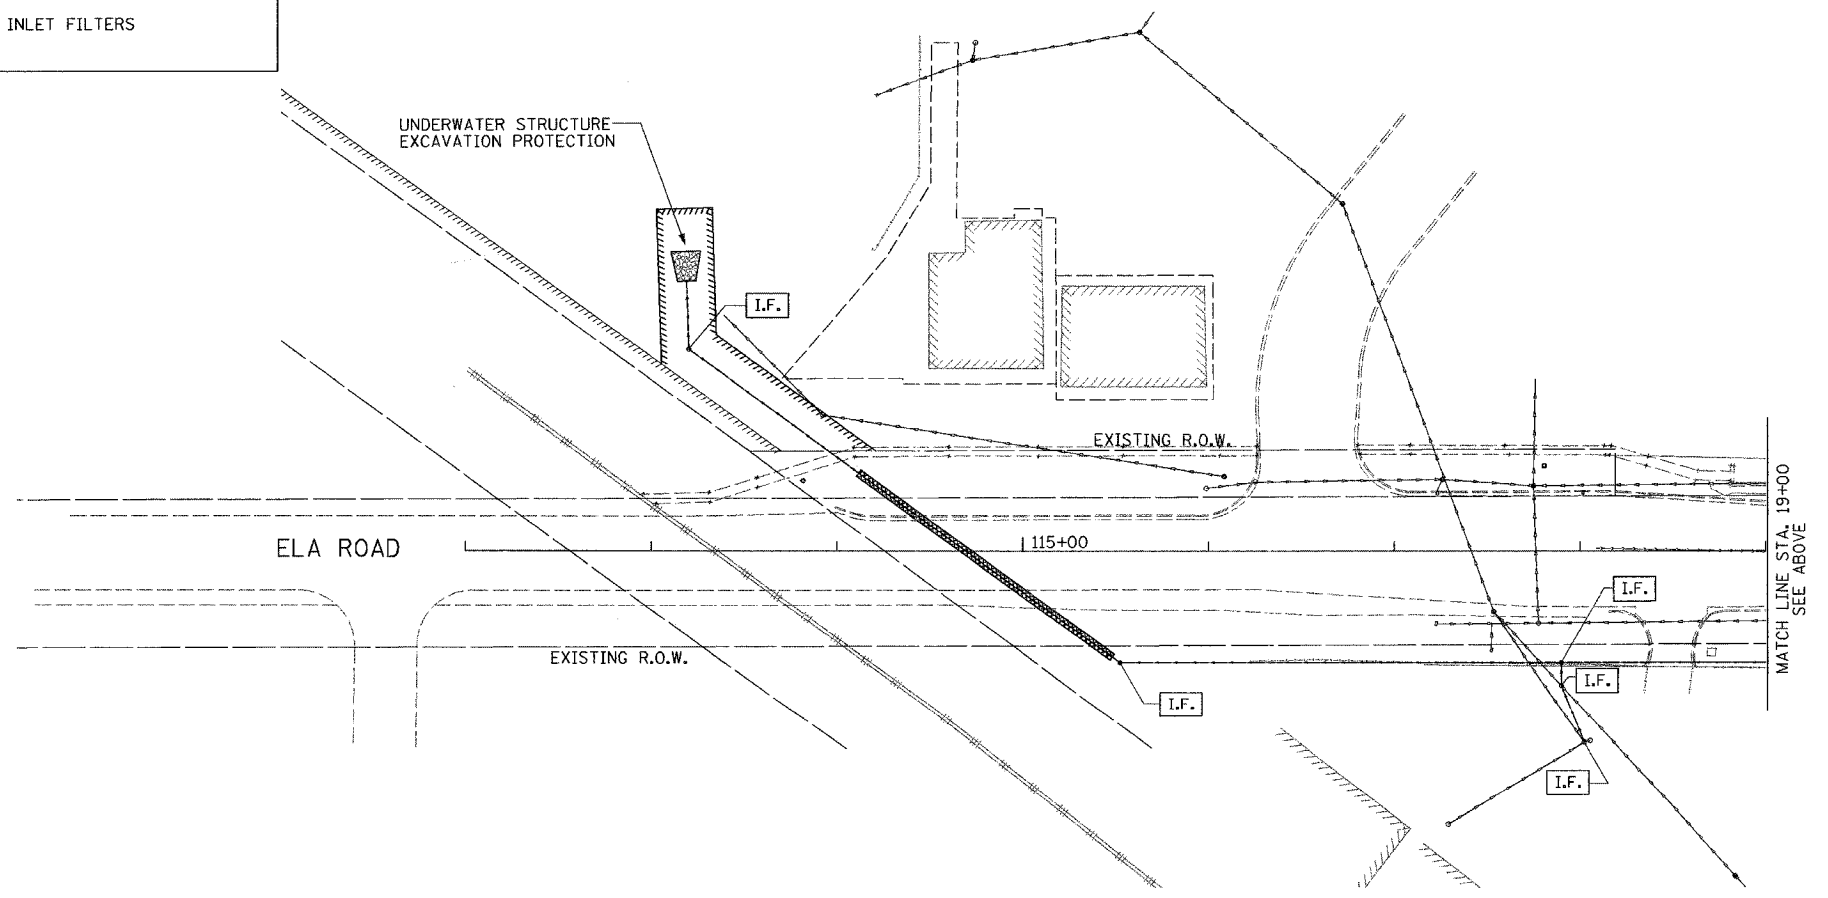

HORIZ. - 1" = 50' SCALE IN FEET

P:\Jobs\2006\20060308-27\CAD\DOT-Trans\dm\00\ER\erplan_v8.dgn
 5/25/2008 4:33:42 PM

FILE NAME =	USER NAME = .USER.	DESIGNED - WS	REVISED -
#FILE#		DRAWN - WS	REVISED -
	PLOT SCALE = 50,0000' / IN.	CHECKED - RJS	REVISED -
	PLOT DATE = 3/25/2008	DATE - 3/24/08	REVISED -

**STATE OF ILLINOIS
DEPARTMENT OF TRANSPORTATION**

EROSION CONTROL PLAN

SCALE: 50' SHEET NO. OF SHEETS STA. TO STA.

F.A. RTE.	SECTION	COUNTY	TOTAL SHEETS	SHEET NO.
334	SY-1-T-1	LAKE	19	13
CONTRACT NO. 60C12				
FED. ROAD DIST. NO. [ILLINOIS] FED. AID PROJECT				