
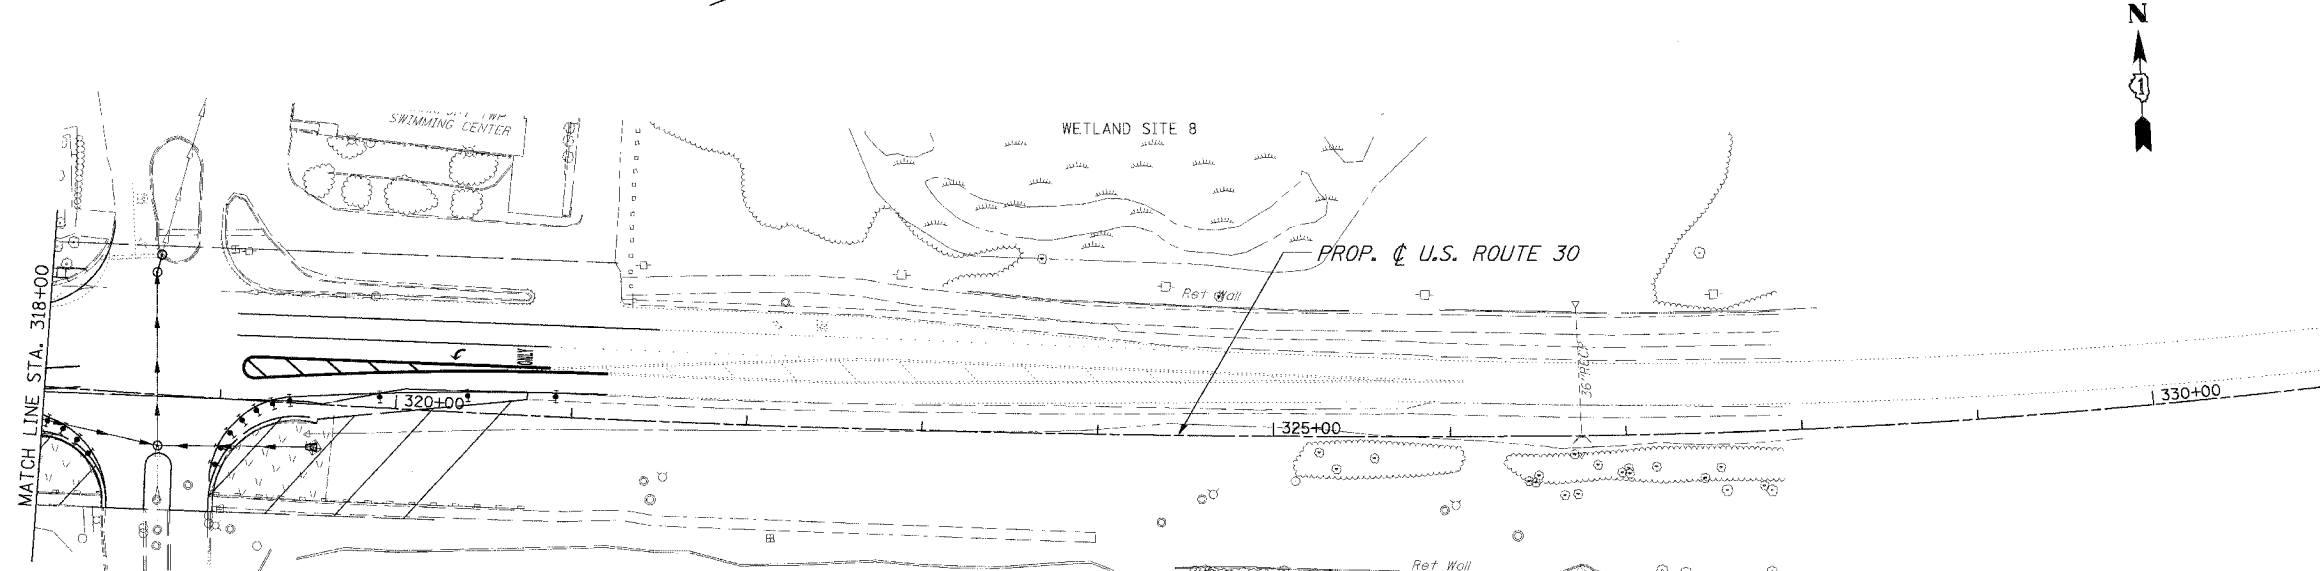


F.A.P. RITE:	SECTION	COUNTY	TOTAL SHEETS	SHEET NO.
353	12R - 4	WILL	199	93
STA.		TO STA.		
FED. ROAD DIST. NO.		S.D. NO.		FED. AID PROJECT

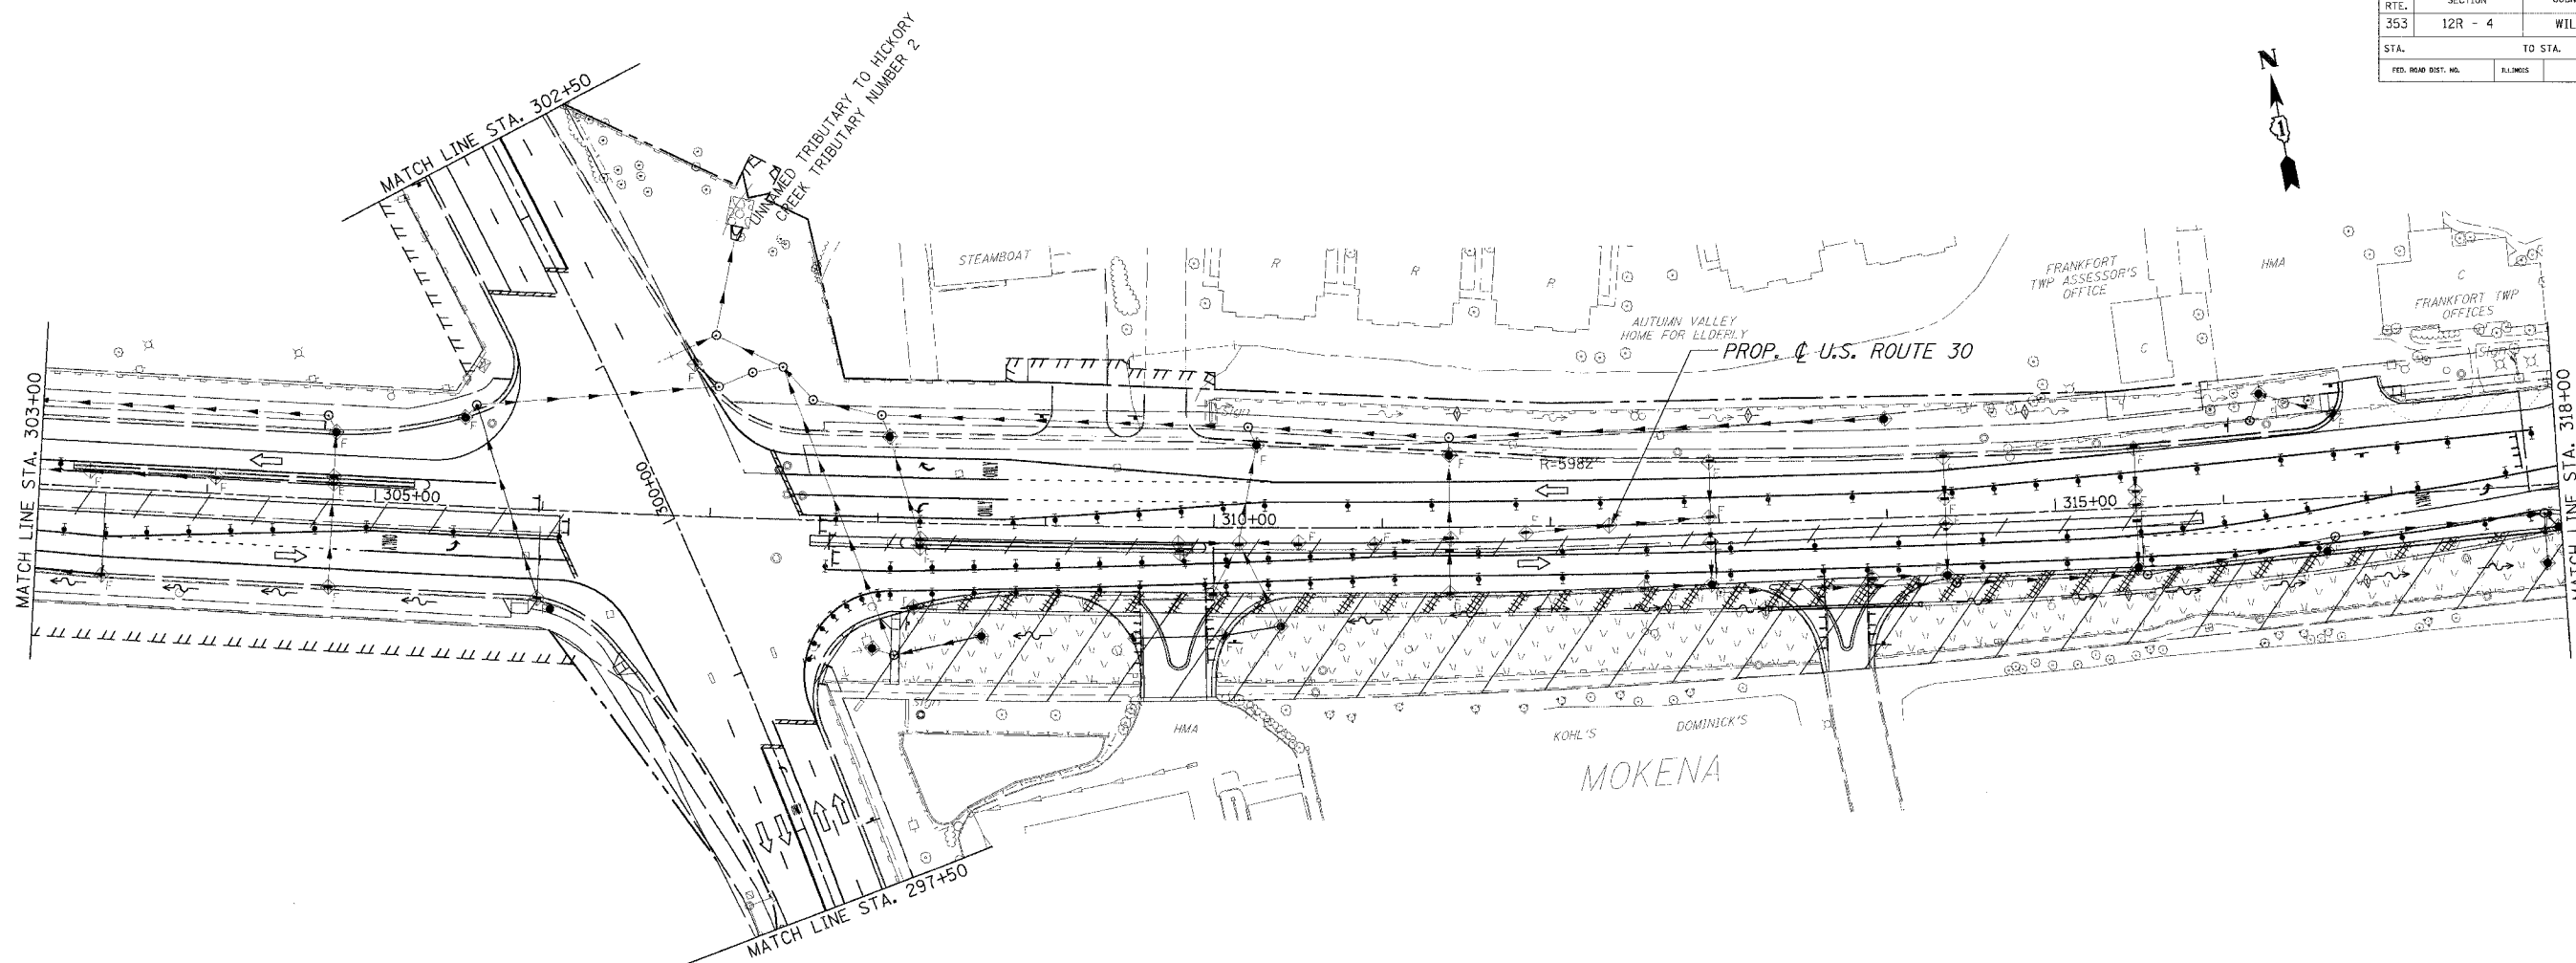

- EROSION CONTROL SYMBOLS
- PERIMETER EROSION BARRIER
 - ⊕ INLET AND PIPE PROTECTION
 - ⊕ INLET FILTER
 - ◇ TEMPORARY DITCH CHECK
 - ▨ TEMPORARY EROSION CONTROL SEEDING
 - ⊗ RIPRAP

REVISIONS	
NAME	DATE

ILLINOIS DEPARTMENT OF TRANSPORTATION

EROSION CONTROL PLAN

STAGE 3
U.S. RTE. 30 (LINCOLN HIGHWAY)
STA. 303+00 TO STA. 331+00

SCALE : 1" = 50'
DATE : 03/21/2008

DRAWN BY : BAE
CHECKED BY : GB

