


F.A.P. RTE.	SECTION	COUNTY	TOTAL SHEETS	SHEET NO.
338	114R-1	WILL.	355	78
STA.	TO STA.			
FED. ROAD DIST. NO. 1 ILLINOIS FED. AID PROJECT				

PLAN	DATE
SPRINKLED	BT
PRINTED	
NOTED	
NOTE BOOK	
NO.	
NO.	
NO.	

PROFILE	DATE
SPRINKLED	BT
PRINTED	
NOTED	
NOTE BOOK	
NO.	
NO.	
NO.	

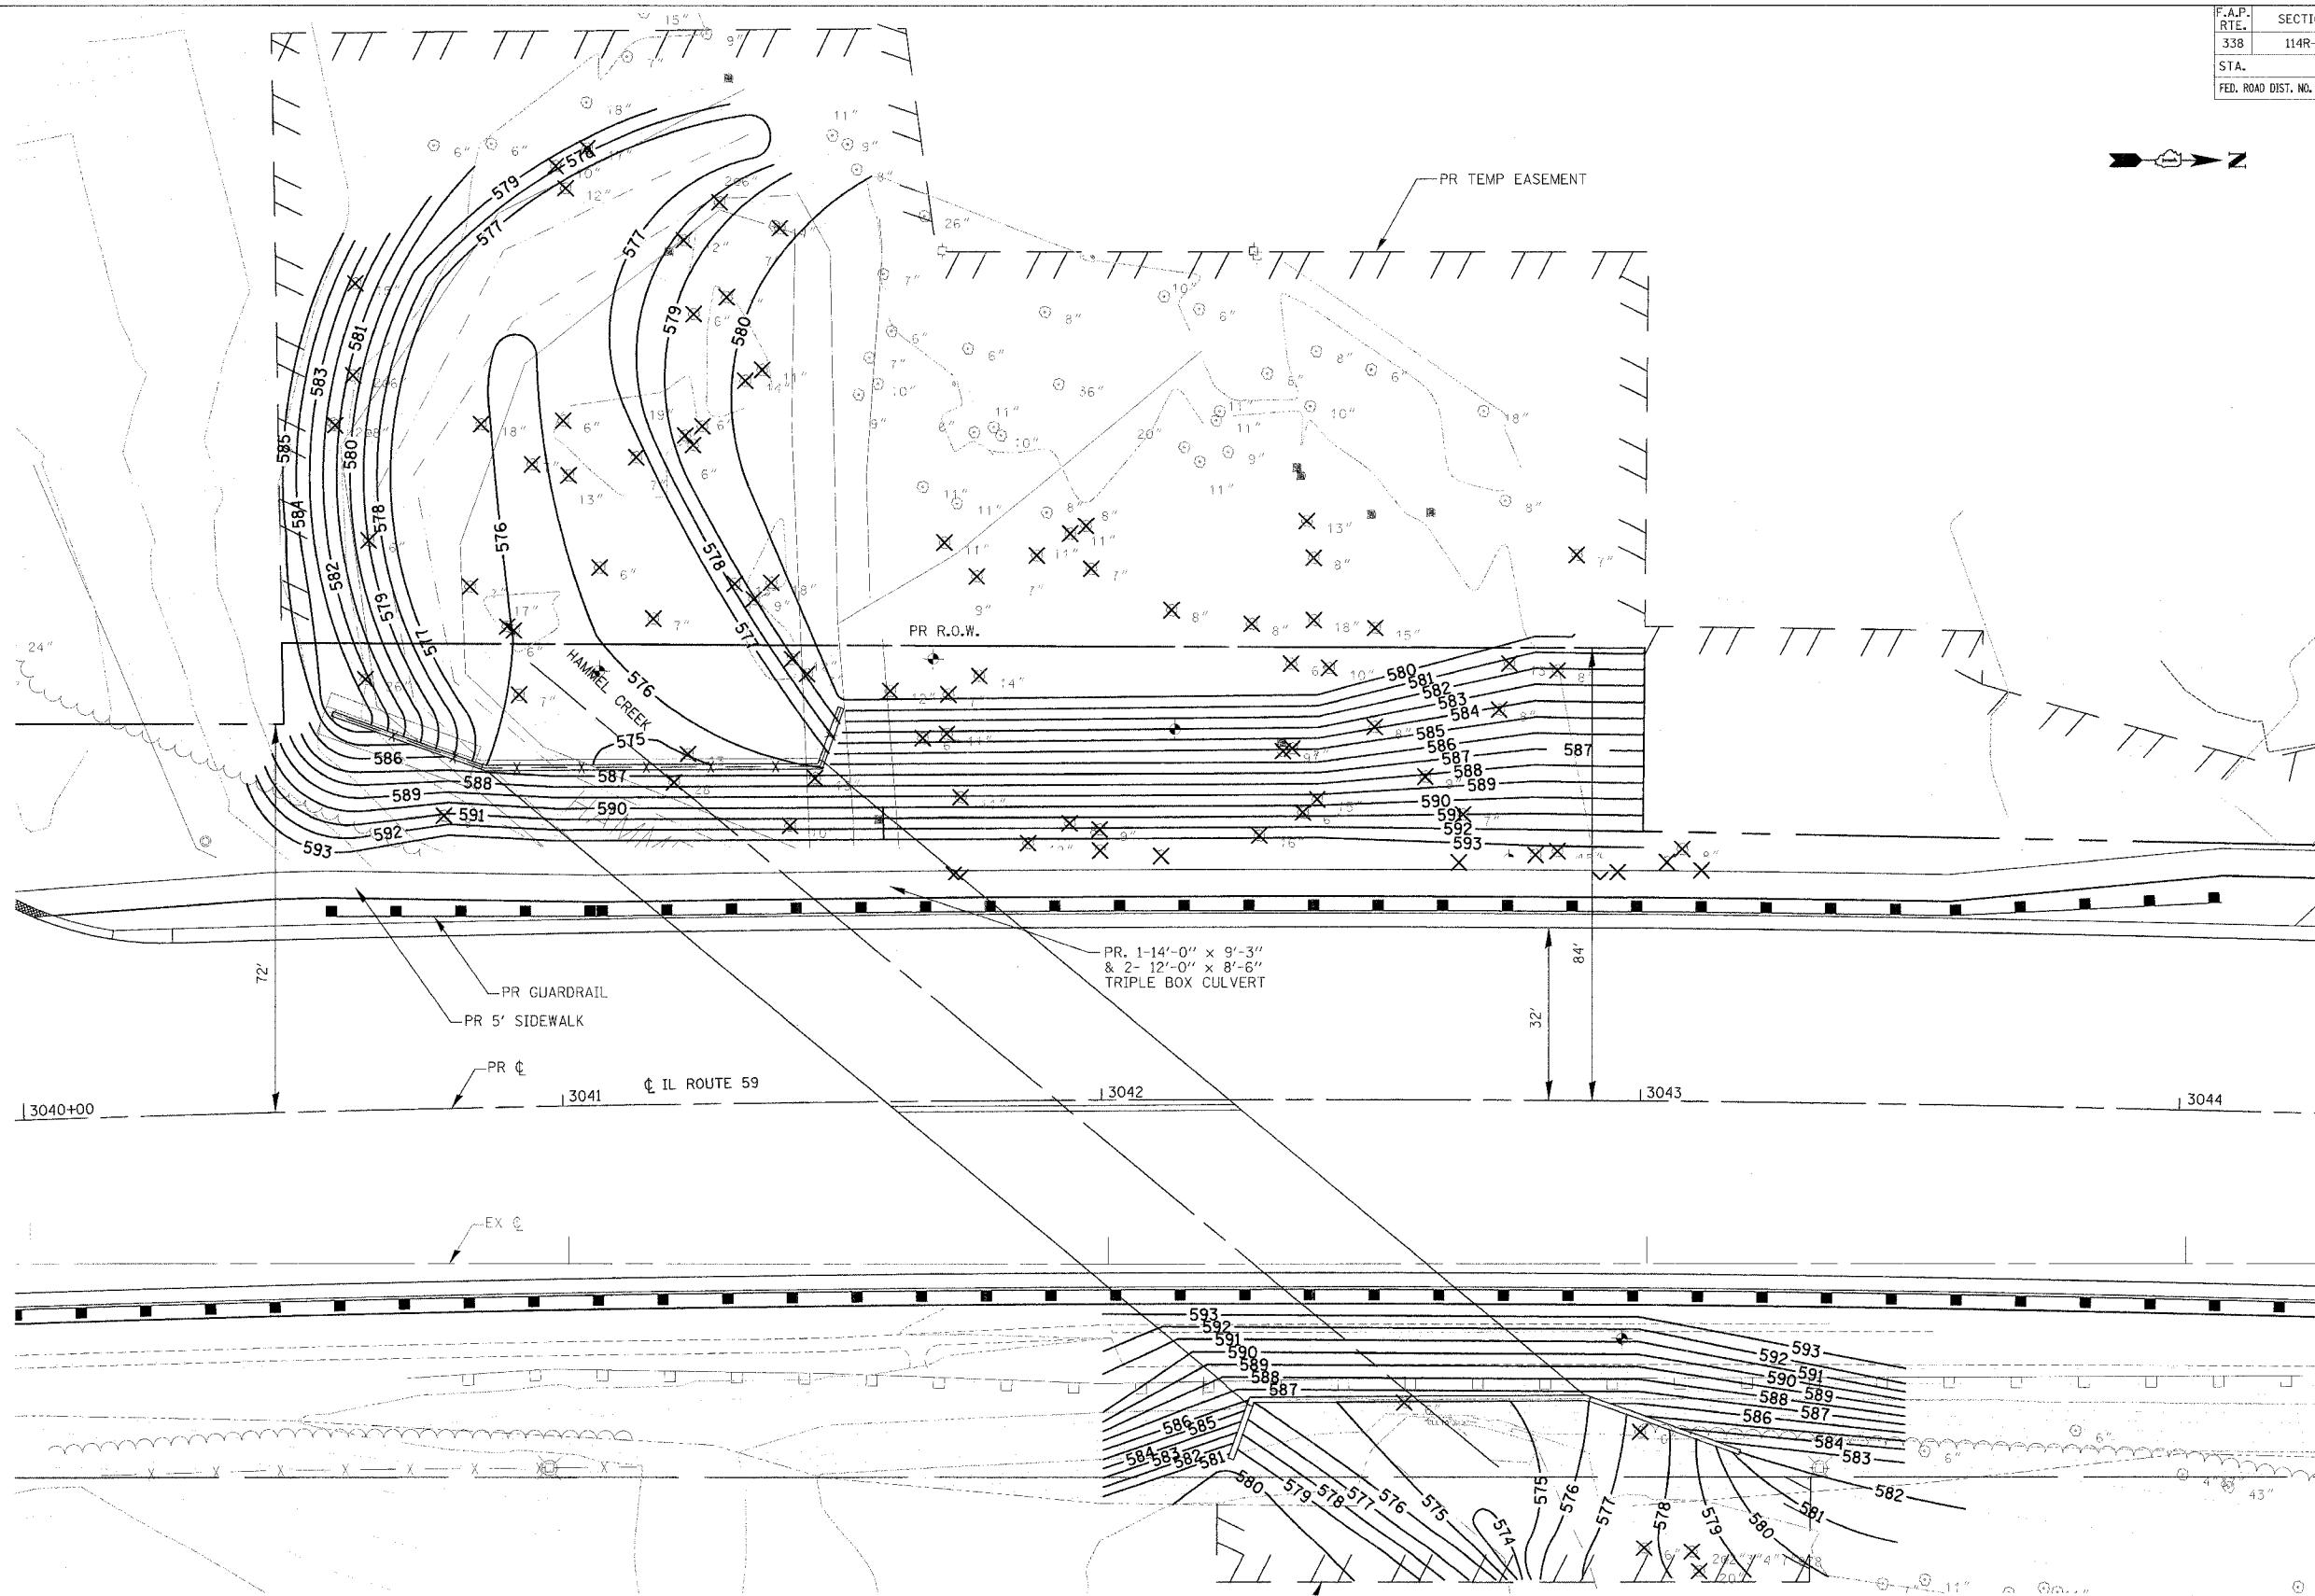

REVISIONS	
NAME	DATE
REVISED IL 59 ALIGN.	12/22/06

ILLINOIS DEPARTMENT OF TRANSPORTATION
HAMMEL CREEK GRADING PLAN
 ILLINOIS ROUTE 59
 STATION 3040+00 TO STATION 3043+36

DATE: 3/18/08
 DRAWN BY: BVW
 CHECKED BY: RCB

SCALE IN FEET