


F.A.I.	SECTION	COUNTY	TOTAL SHEETS	SHEET NO.
94/90		COOK	27	12
STA.		TO STA.		
62990		ILLINOIS FED. AID PROJECT		

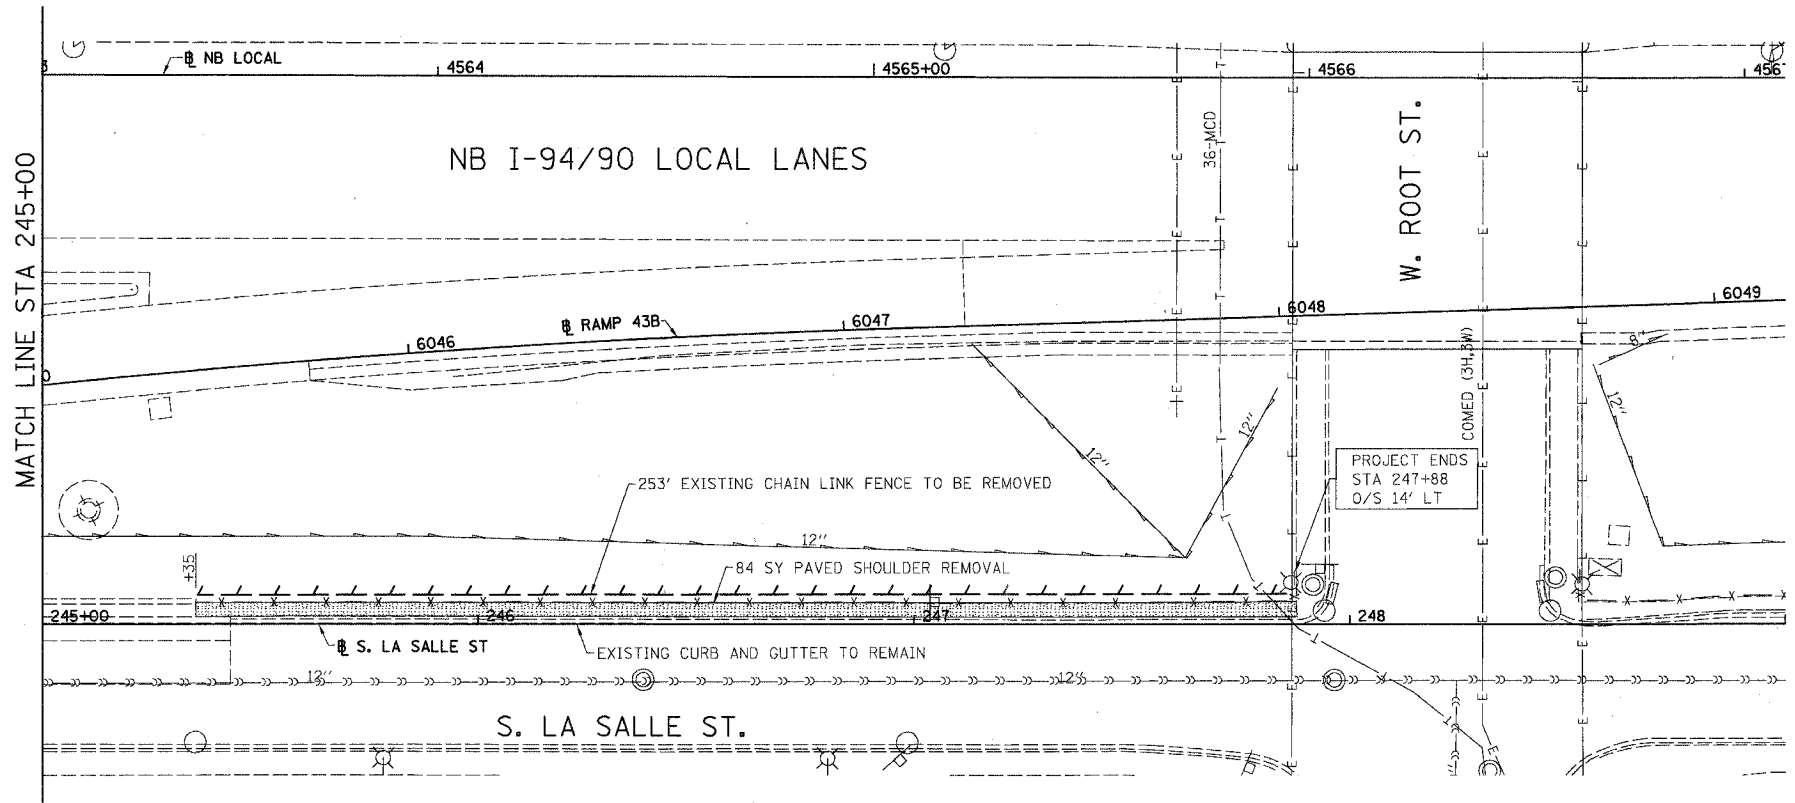


LEGEND:

PAVED SHOULDER REMOVAL

LINEAR REMOVALS

EXISTING CONDITIONS AND REMOVAL

PROPOSED IMPROVEMENTS

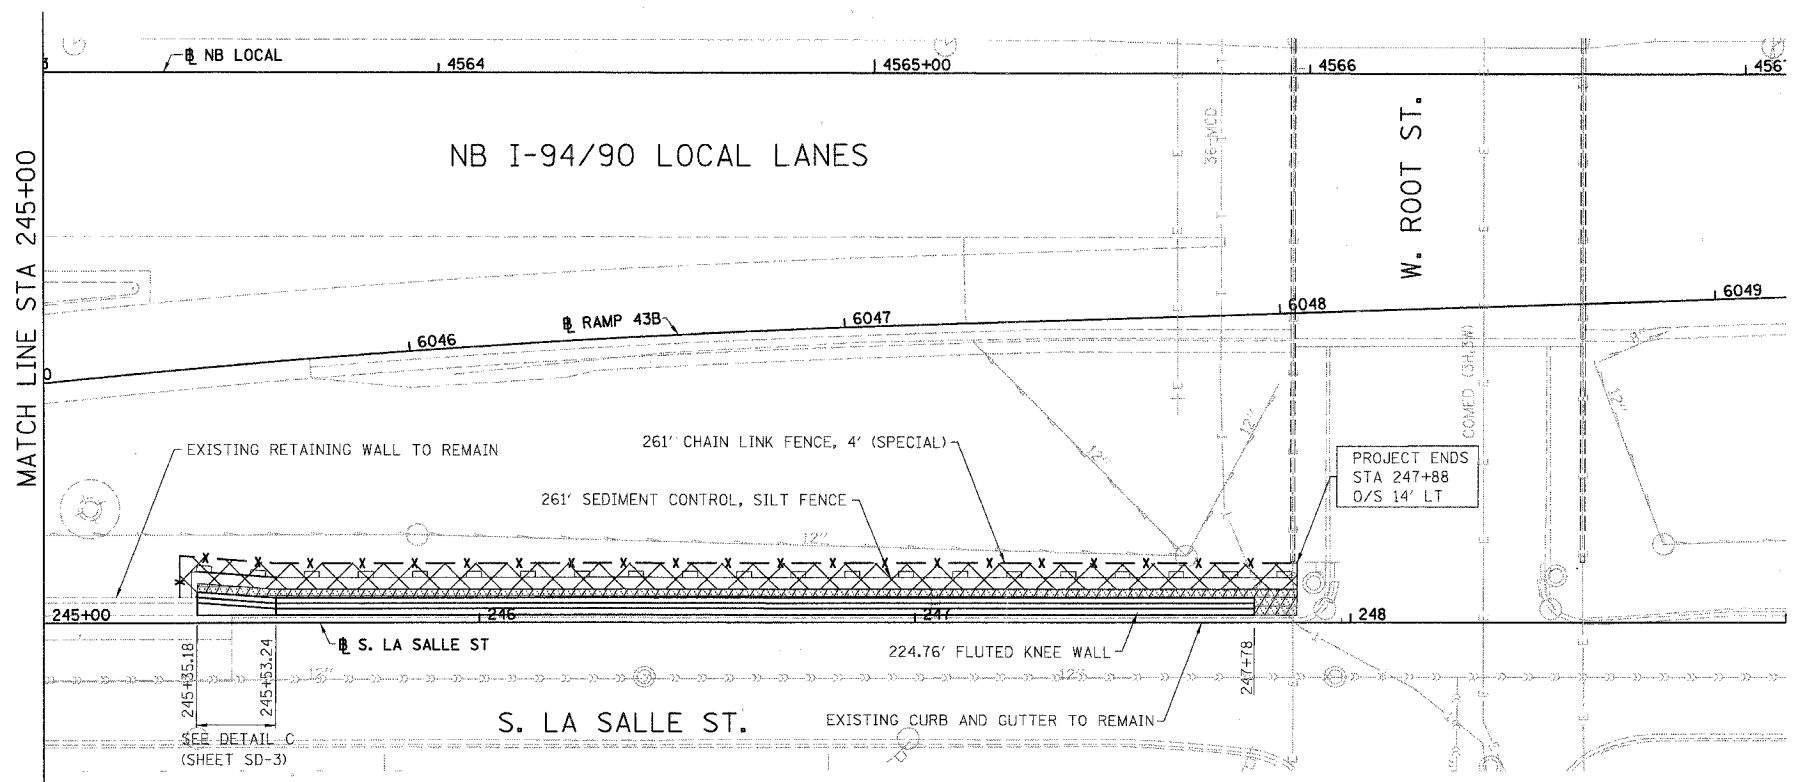

LEGEND:

SEEDING, CLASS 4 (MODIFIED)

SEEDING CLASS 5A (MODIFIED)

EROSION CONTROL BLANKET

TOPSOIL FURNISH AND PLACE, 12"


SEEDING, CLASS 4 (MODIFIED)

SEEDING, CLASS 5A (MODIFIED)

EROSION CONTROL BLANKET

NOTES:

- SEE STRUCTURAL DETAIL FOR FLUTED KNEE WALL DETAILS.
- ALL POINT CALLOUTS ARE TAKEN AT THE EDGE OF THE KNEE WALL BASE.

 

REVISIONS	
NAME	DATE

ILLINOIS DEPARTMENT OF TRANSPORTATION
 F.A.I. 94/90 (DAN RYAN EXPRESSWAY)
 NORTHBOUND KNEE WALLS (43RD ST TO ROOT ST)

EXISTING AND PROPOSED
 KNEE WALL PLANS

SCALE: 1"=20'
 DATE: 04/25/08

DRAWN BY: JDC
 CHECKED BY: DDM

BOWMAN, BARRETT & ASSOCIATES INC.
 CONSULTING ENGINEERS
 Chicago, Illinois
 312.228.0100
 www.bbainc.com

7/24/2008 5:55:29 PM PL-3