



F.A. RTE.	SECTION	COUNTY	TOTAL SHEETS	SHEET NO.
	03-00052-00-PV	LAKE	78	26
STA. 34+00	TO STA. 61+00			
FED. ROAD DIST. NO.	ILLINOIS	FED. AID PROJECT		
CONTRACT NUMBER 63002				

PLAN	SUBMITTED	DATE
	BY	
	PLOTTED	
	CHECKED	
	DATE	
	BY	
	NO.	

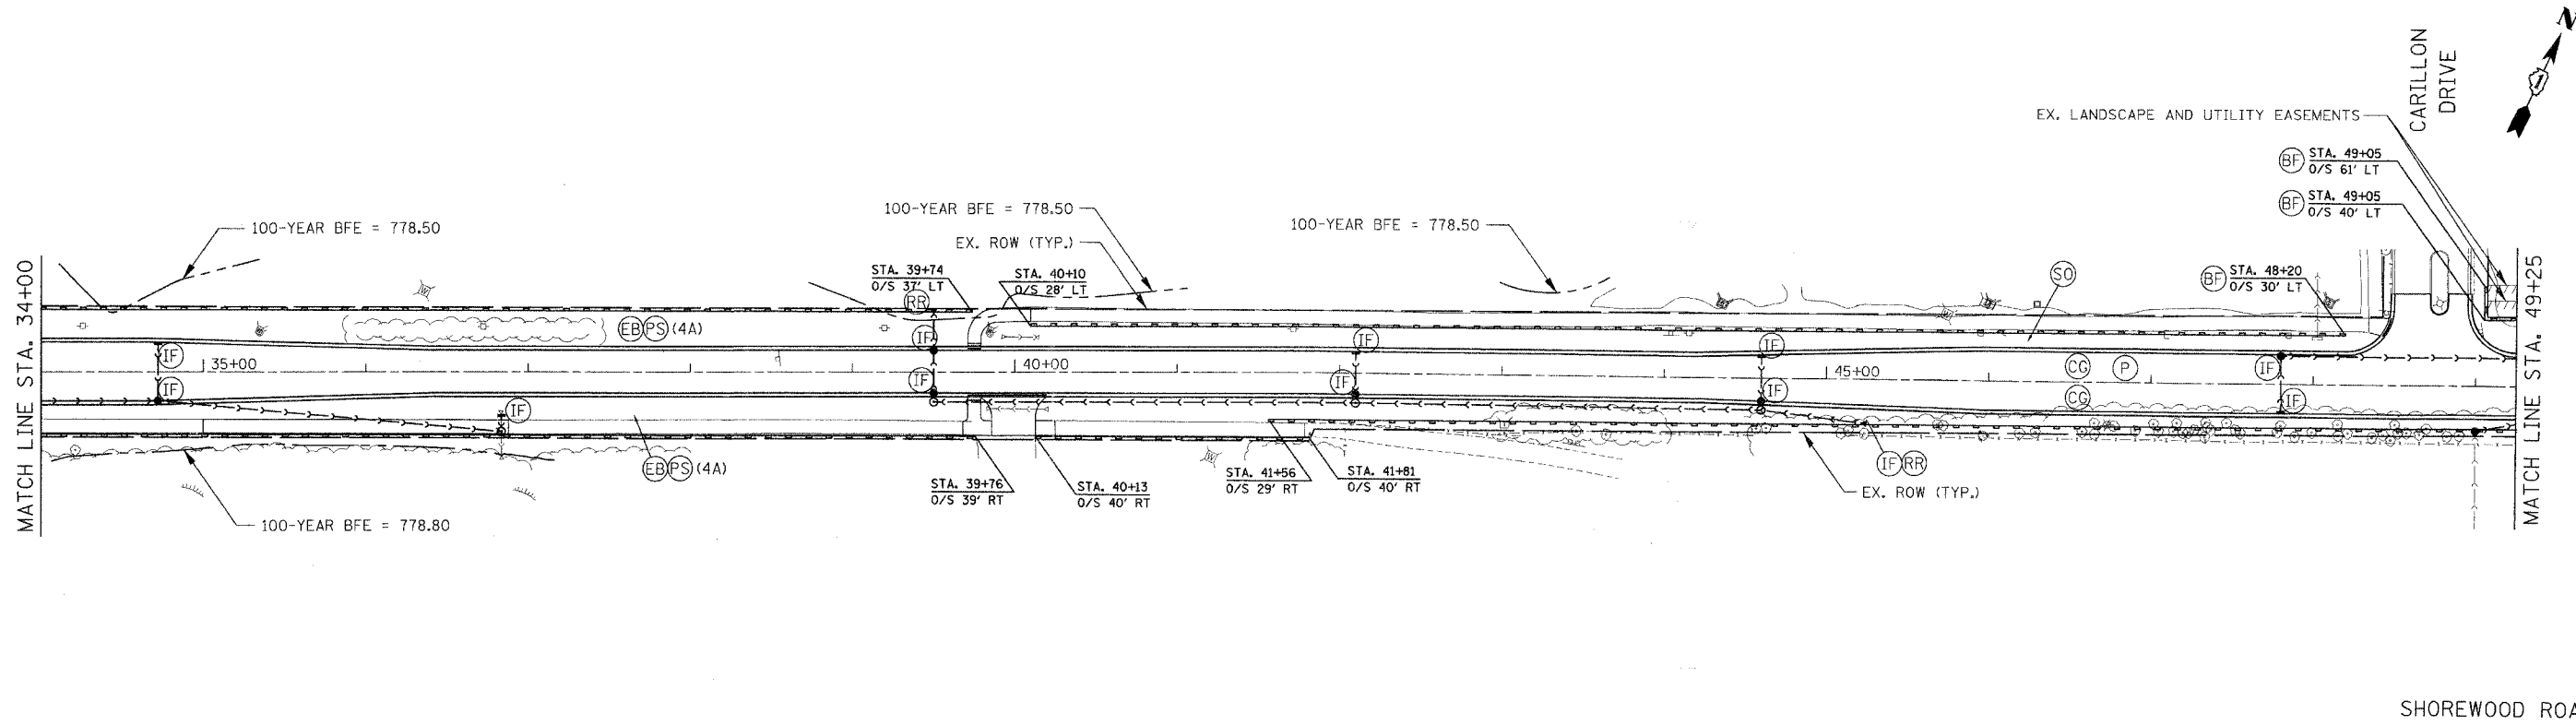

PROFILE	SUBMITTED	DATE
	BY	
	PLOTTED	
	CHECKED	
	DATE	
	BY	
	NO.	

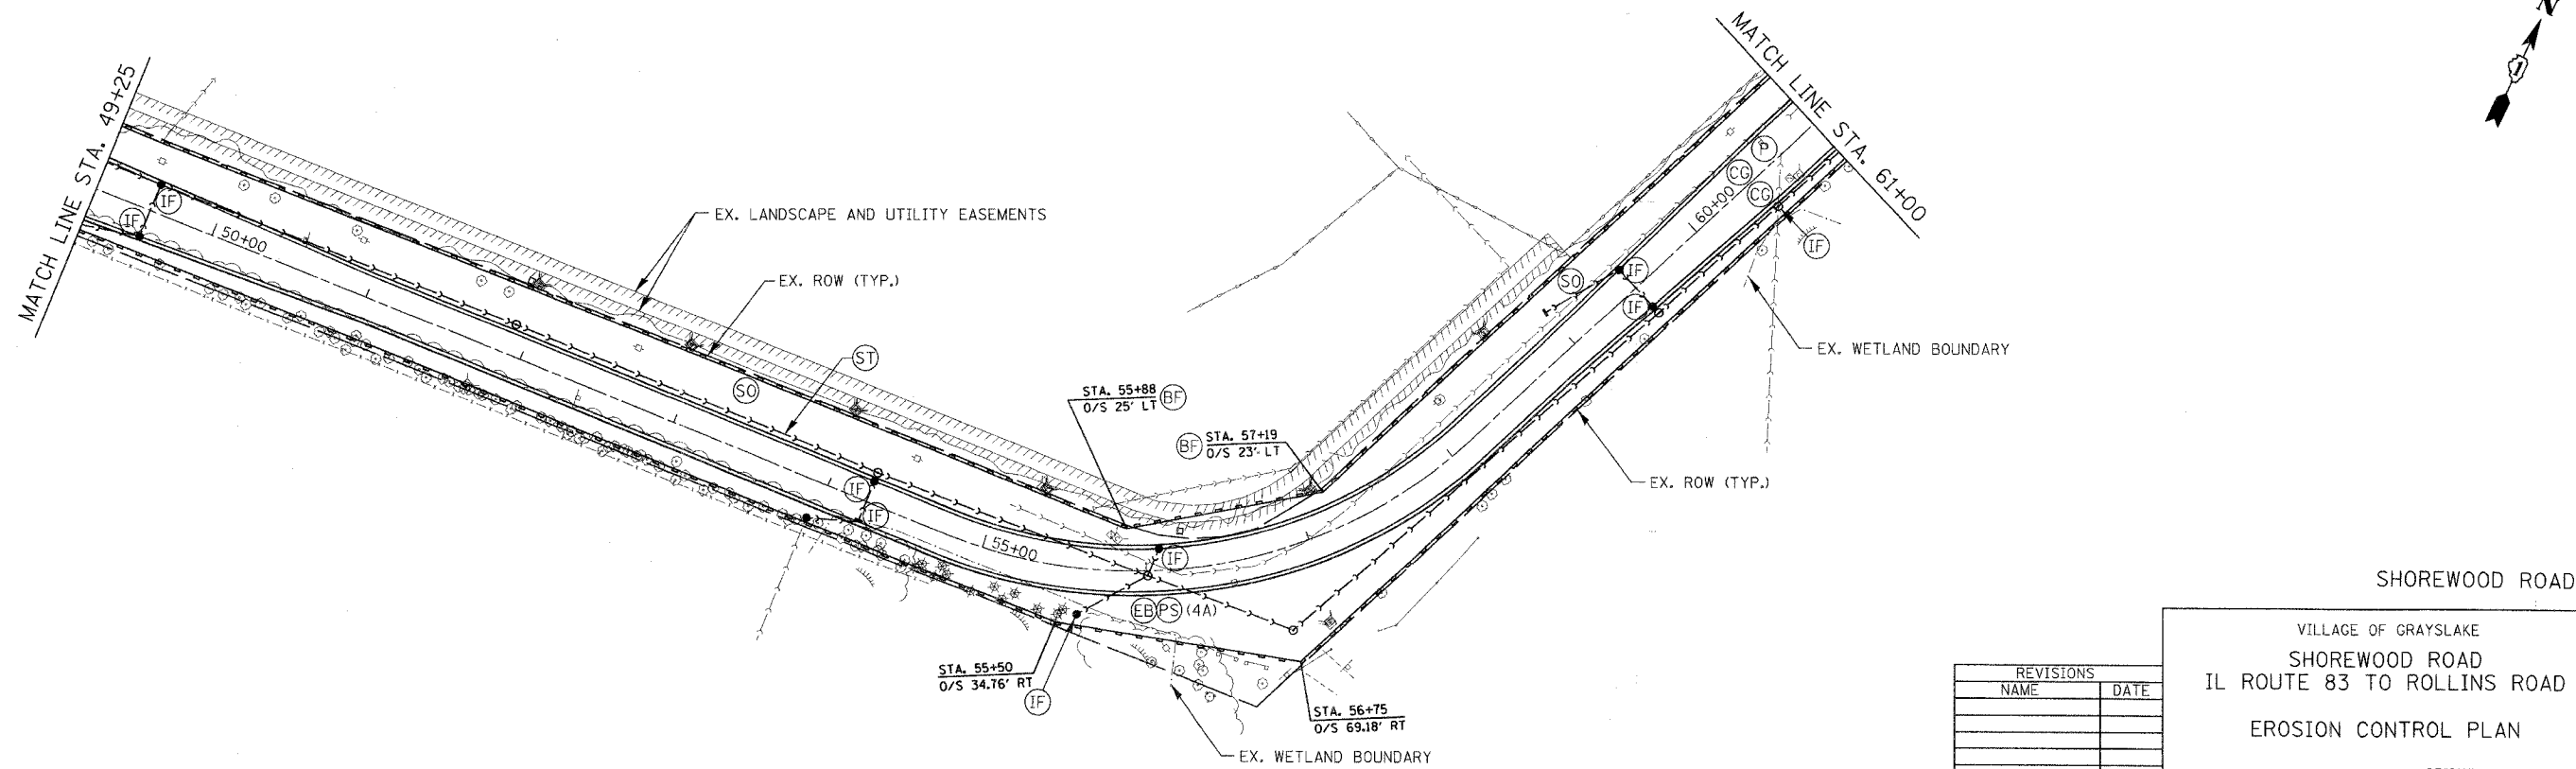

REVISIONS	
NAME	DATE

VILLAGE OF GRAYSLAKE
 SHOREWOOD ROAD
 IL ROUTE 83 TO ROLLINS ROAD
 EROSION CONTROL PLAN

SCALE: 1" = 50'
 DATE: 4/21/06

DESIGNED BY: MTK
 DRAWN BY: MTK/BB/GP
 CHECKED BY: